


Existing Elevations 1:100



- B Roof Cows
Louvered Roof Vent 3 – 50,000mm²
Spigot Size 250mm
Manufacturer: Just Lead

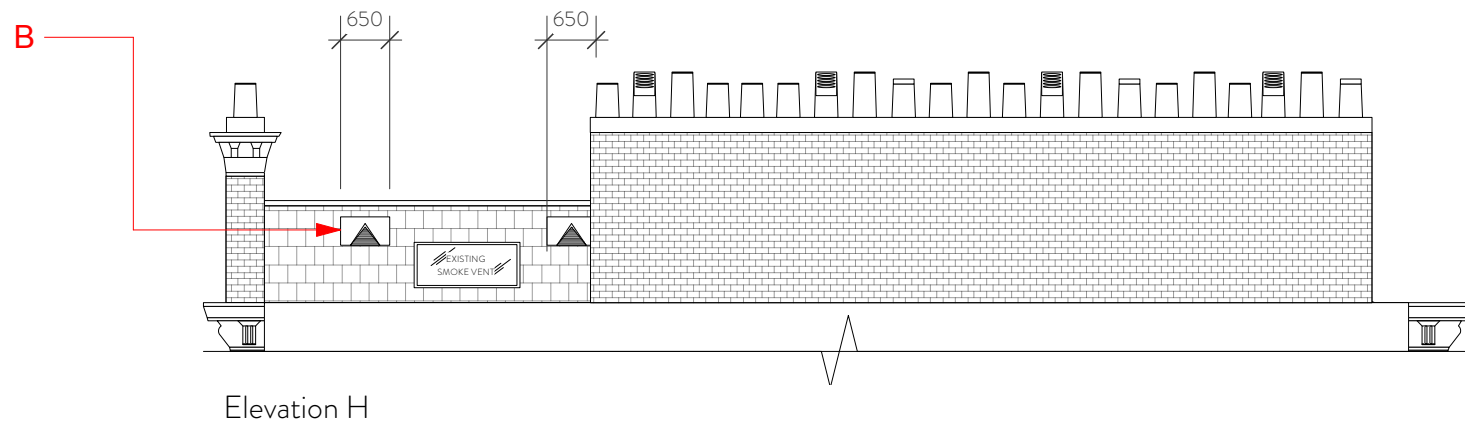

Proposed Elevations 1:100

A3 sheet size
Check all dimensions on site and report
discrepancies to the designer

This drawing is protected by copyright. The design of any article recorded in this
drawing is protected by design right and the information contained in this drawing
is confidential. This drawing may not be reproduced without permission.

L1
rev

17.03.25
date

Listed Building Consent
notes



8 Bibury Crescent
Bristol
BS9 4PW

M: 07900 910992
E: hello@story-design.co.uk
W: www.story-design.co.uk

title
date
scale
drg no.

SOAS, Gordon Square Roof Proposal

Existing/Proposed Elevations E-F
March 2025

1:100@A3
J1157/504/L1