


Existing Section
1:50

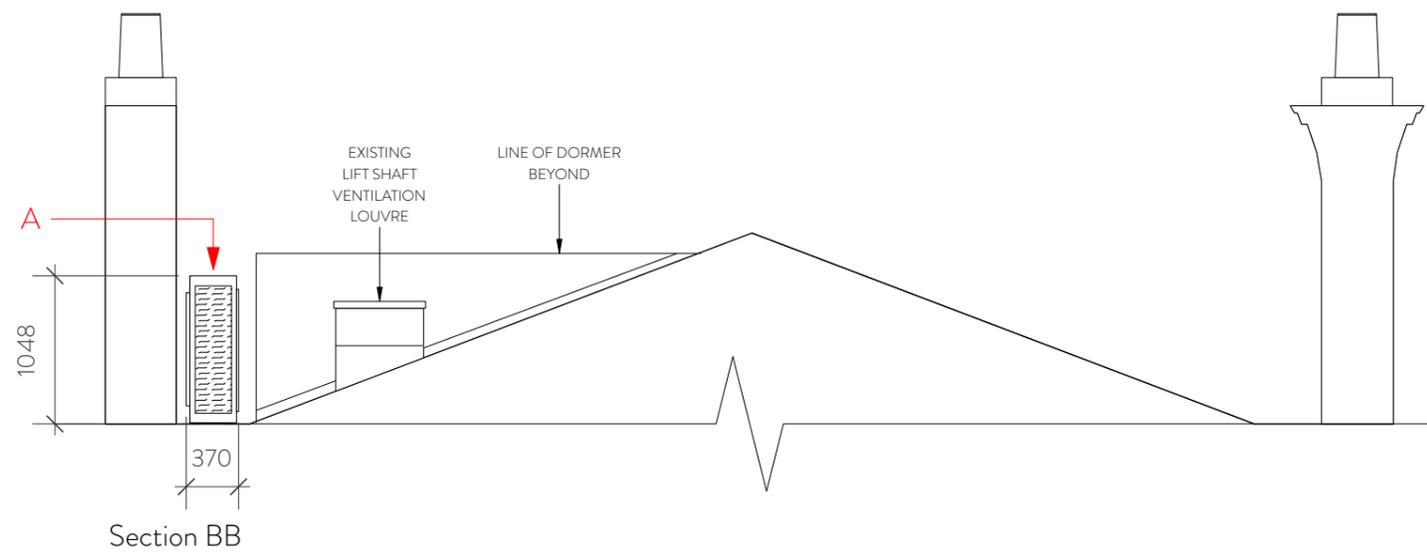

Proposed Section
1:50

A
Condenser
Model: MXZ-6F122VF-E1
Manufacturer: Mitsubishi
Fixed on Cantilever Brackets
mounted on chimney breast
fixed into brick mortar joints

A3 sheet size
Check all dimensions on site and report discrepancies to the designer

This drawing is protected by copyright. The design of any article recorded in this drawing is protected by design right and the information contained in this drawing is confidential. This drawing may not be reproduced without permission.

rev	date	notes
L2	15.03.25	Minor revisions
L1	14.03.25	Listed Building Consent
		notes



8 Bibury Crescent
Bristol
BS9 4PW

M: 07900 910992
E: hello@story-design.co.uk
W: www.story-design.co.uk

title
date
scale
drg no.

SOAS, Gordon Square Roof Proposal

Existing Proposed Section
March 2025

1:50@A3
J1157/505/L2