


Front

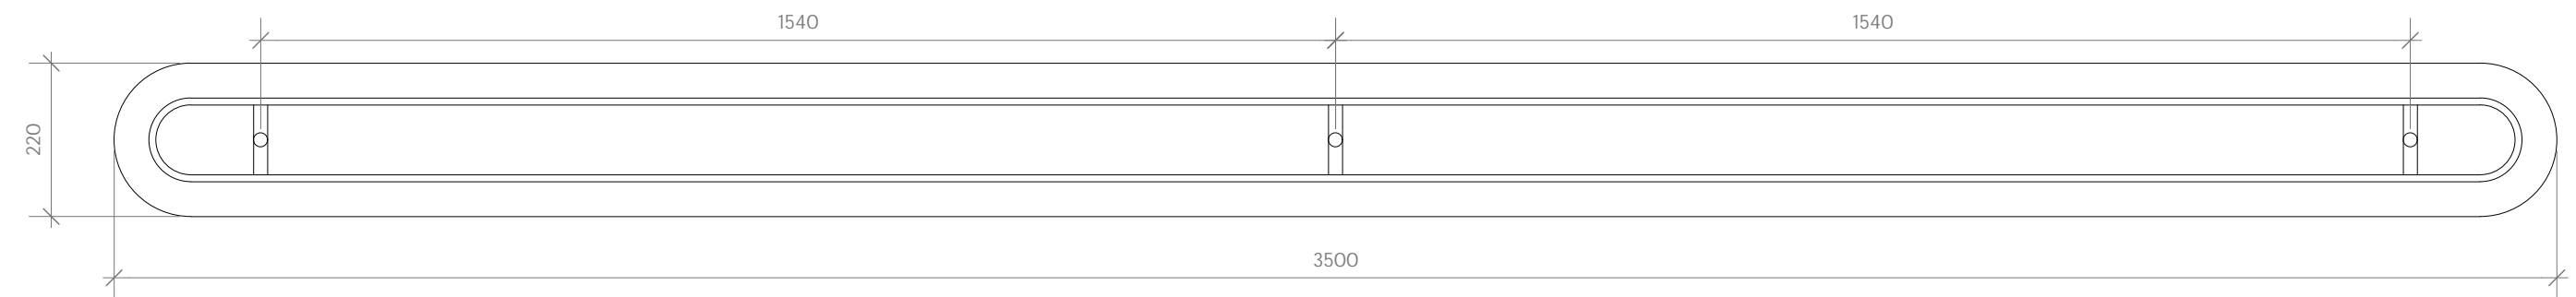

Plan

NOTE

Warm white dimmable light fittings -to work with lighting scene system (contractor to advise)

See inspirational images for reference

May require construction in sections to allow for transportation up stairs for installation.

Recomended supplier: Northern Lights
carly.huddless@northern-lights.co.uk

A3 sheet size

Check all dimensions on site and report discrepancies to the designer

This drawing is protected by copyright. The design of any article recorded in this drawing is protected by design right and the information contained in this drawing is confidential. This drawing may not be reproduced without permission.

rev	date	notes
-		



8 Bibury Crescent
Westbury-on-Trym
Bristol BS9 4PW

M: 07900 910992
E: kenton@story-design.co.uk

SOAS, Gordon Square Fourth Floor

Chandelier
14th November 2024
1:10
J1157/304/T1

title
date
scale
drg no.