


Elevation - internal

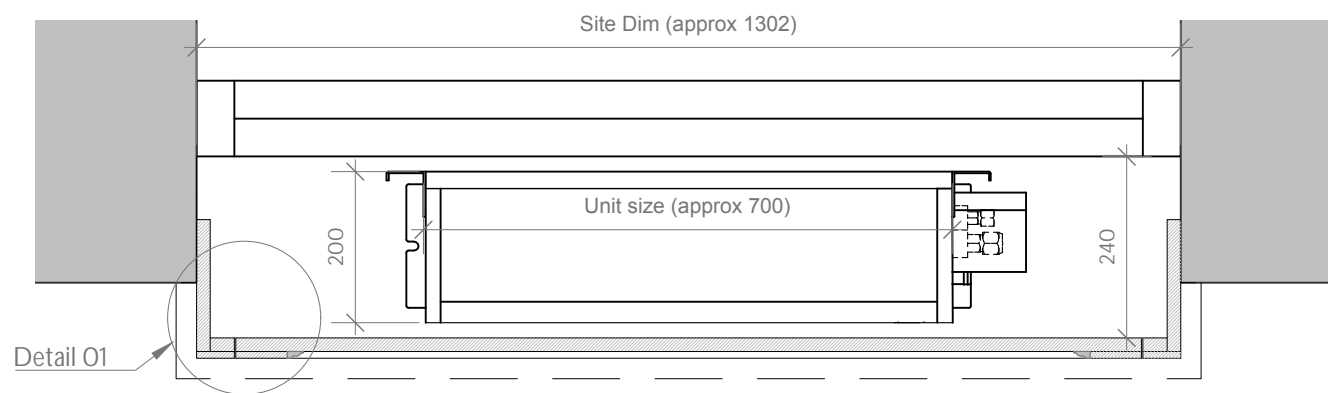


Plan - internal section

NOTE


Construction from: MR MDF (Thickness varies). Primed and painted in with woodwork tone -See Wall Finishes Plan for paint reference.

M&E Contractor responsible for ensuring the AC unit fits within the space. The unit is shown for reference only. Ventilation gaps, grilles, and minimum space around the unit should be checked with M&E Contractor prior to construction.


No visible fixings unless shown.

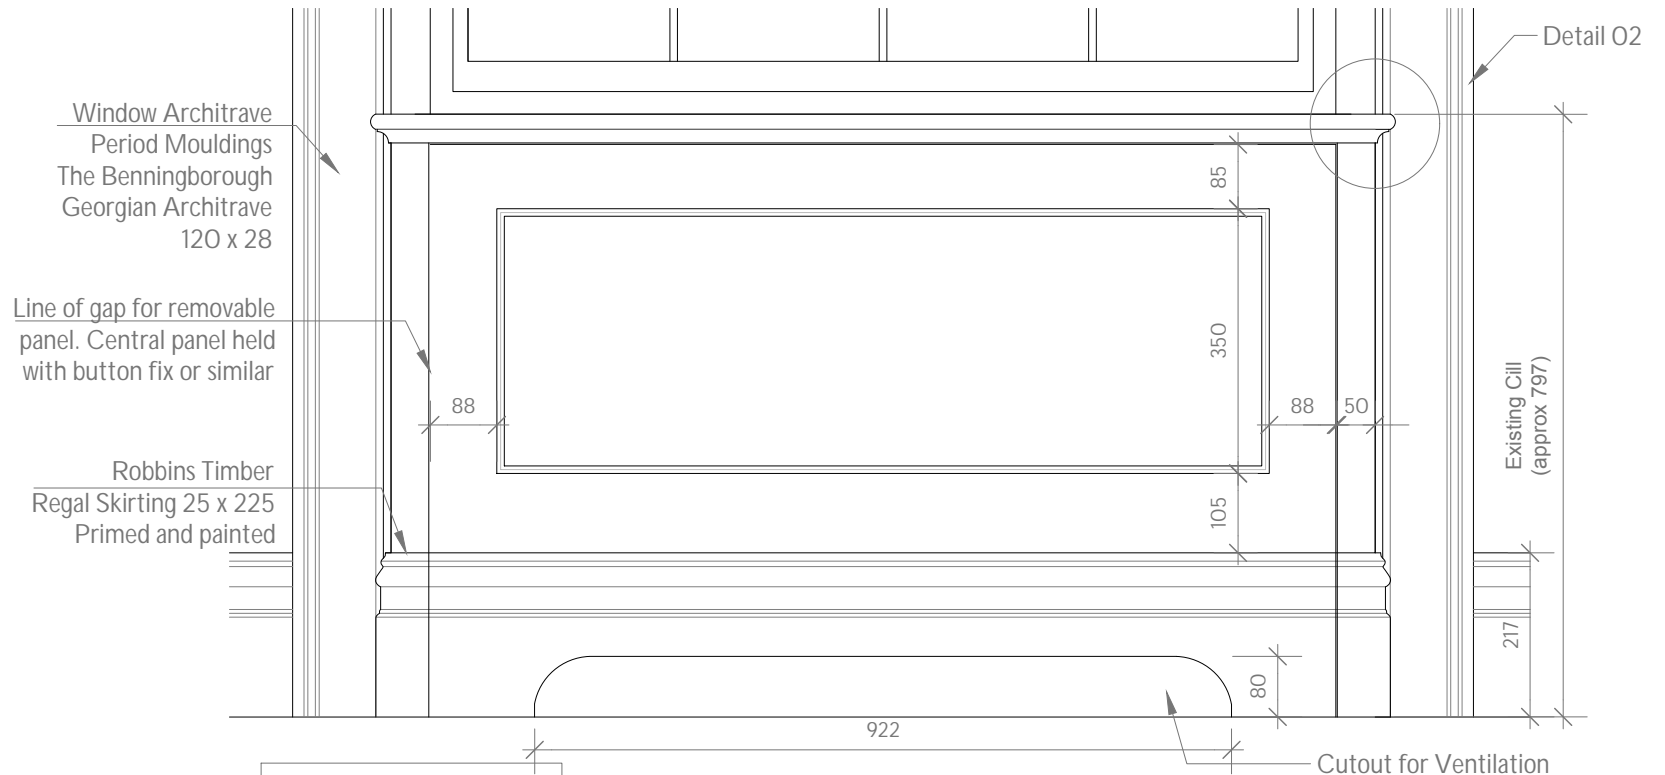


Elevation - Front

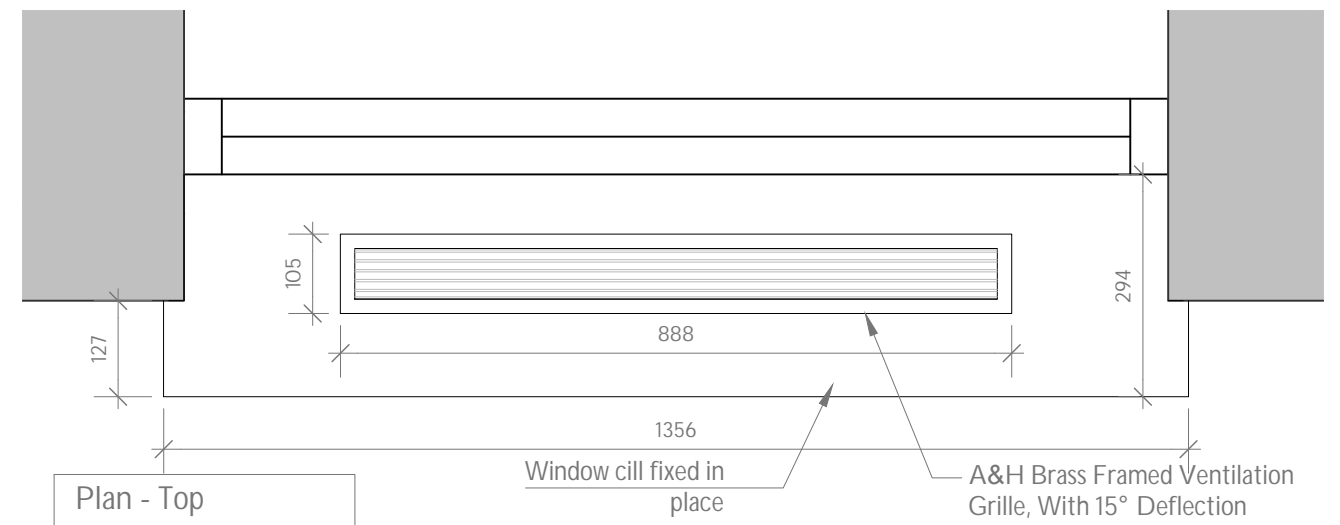

Plan - Top

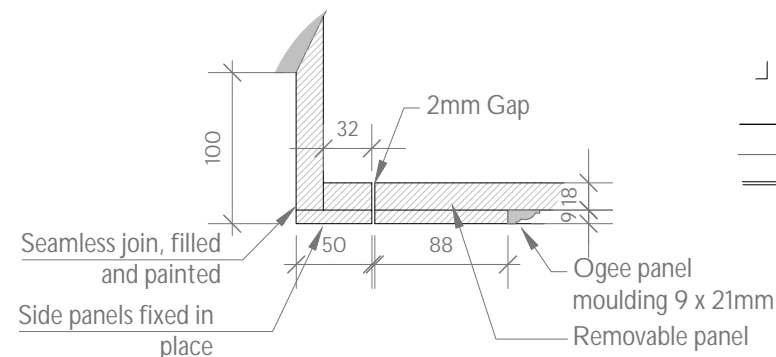

Detail 01 - 1:2

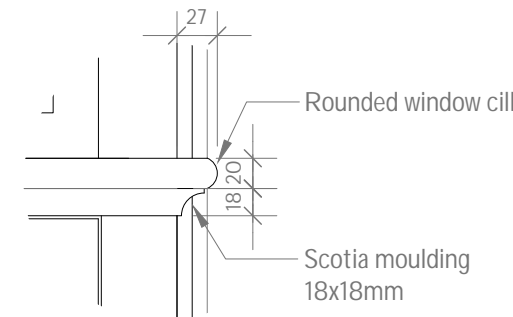

A3 sheet size

Check all dimensions on site and report discrepancies to the designer

This drawing is protected by copyright. The design of any article recorded in this drawing is protected by design right and the information contained in this drawing is confidential. This drawing may not be reproduced without permission.

rev	date	notes
-		

STORY
DESIGN

8 Bibury Crescent
Westbury-on-Trym
Bristol BS9 4PW

M: 07900 910992
E: kenton@story-design.co.uk

title
date
scale
drg no.

SOAS, Gordon Square Fourth Floor

AC Cover - Lounge
17th March 2025

1:10
J1157/311/T1