


TYPICAL ELEVATION
SCALE - 1:20 @ A2



DETAILED ELEVATION
SCALE - 1:5 @ A2

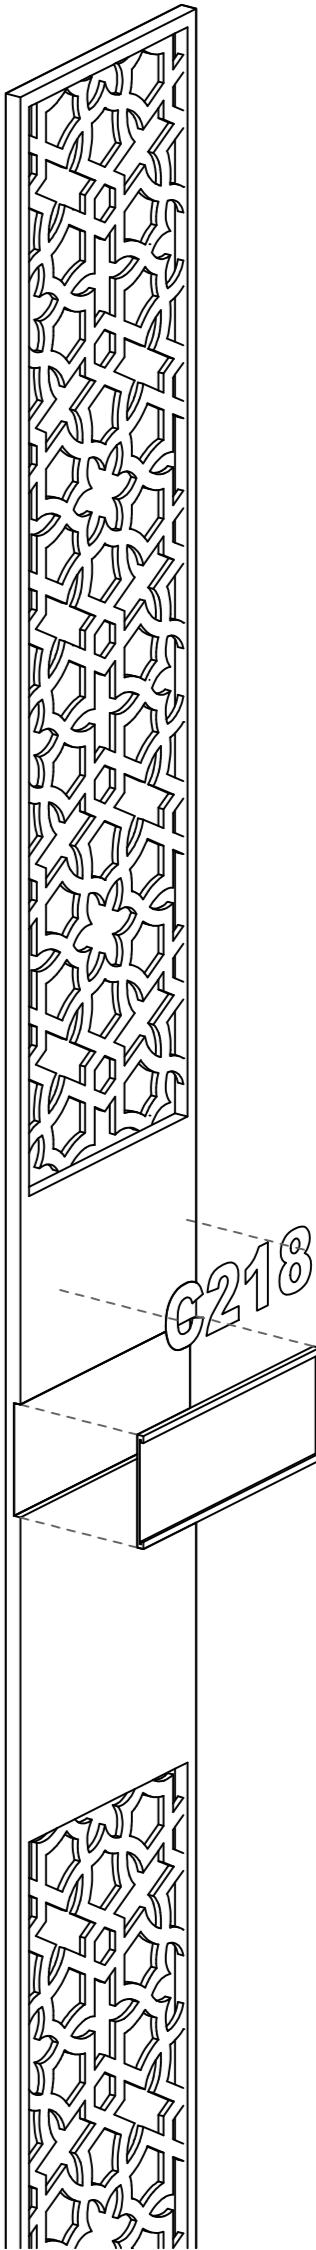

EXPLODED AXO
SCALE - 1:5 @ A2



Glentworth Court, Lime Kiln Close,
Stoke Gifford, Bristol, BS34 8SR
+44 (0)117 931 2062
www.kendallkingscott.co.uk

Do not scale this drawing

Project
Main College Building Refurbishment

Client
SOAS University of London

Date
25/02/2025
Scale
1:20 / 1:5
Filename
240153 corridor signage

Purpose/Status
PRODUCTION INFO
Drawn
ZT
Checked
ML
Paper Size
ISO A2

P01 28/02/2025 ZT JW Preliminary Issue.

Rev Date By Ap Note

Drawing Title
Room Signage - Typical Details
Second, Third, Fourth Floors

Project Number/Drawing Number
240153 - 4101

Check all dimensions and levels on site

Revision

P01

© Copyright

Only to be used on the site for which designed. The electronic transmission of designs/information contained in this drawing is carried out entirely at the User's risk and Kendall Kingscott Ltd. will have no liability for any errors or inaccuracies arising therefrom. The production of amended or updated information from the said designs/information by the User is entirely the responsibility of the User and Kendall Kingscott Ltd. shall have no responsibility in respect thereof whatsoever.