



KEY


- Site perimeter
- Adjoining Land Owned by cliente

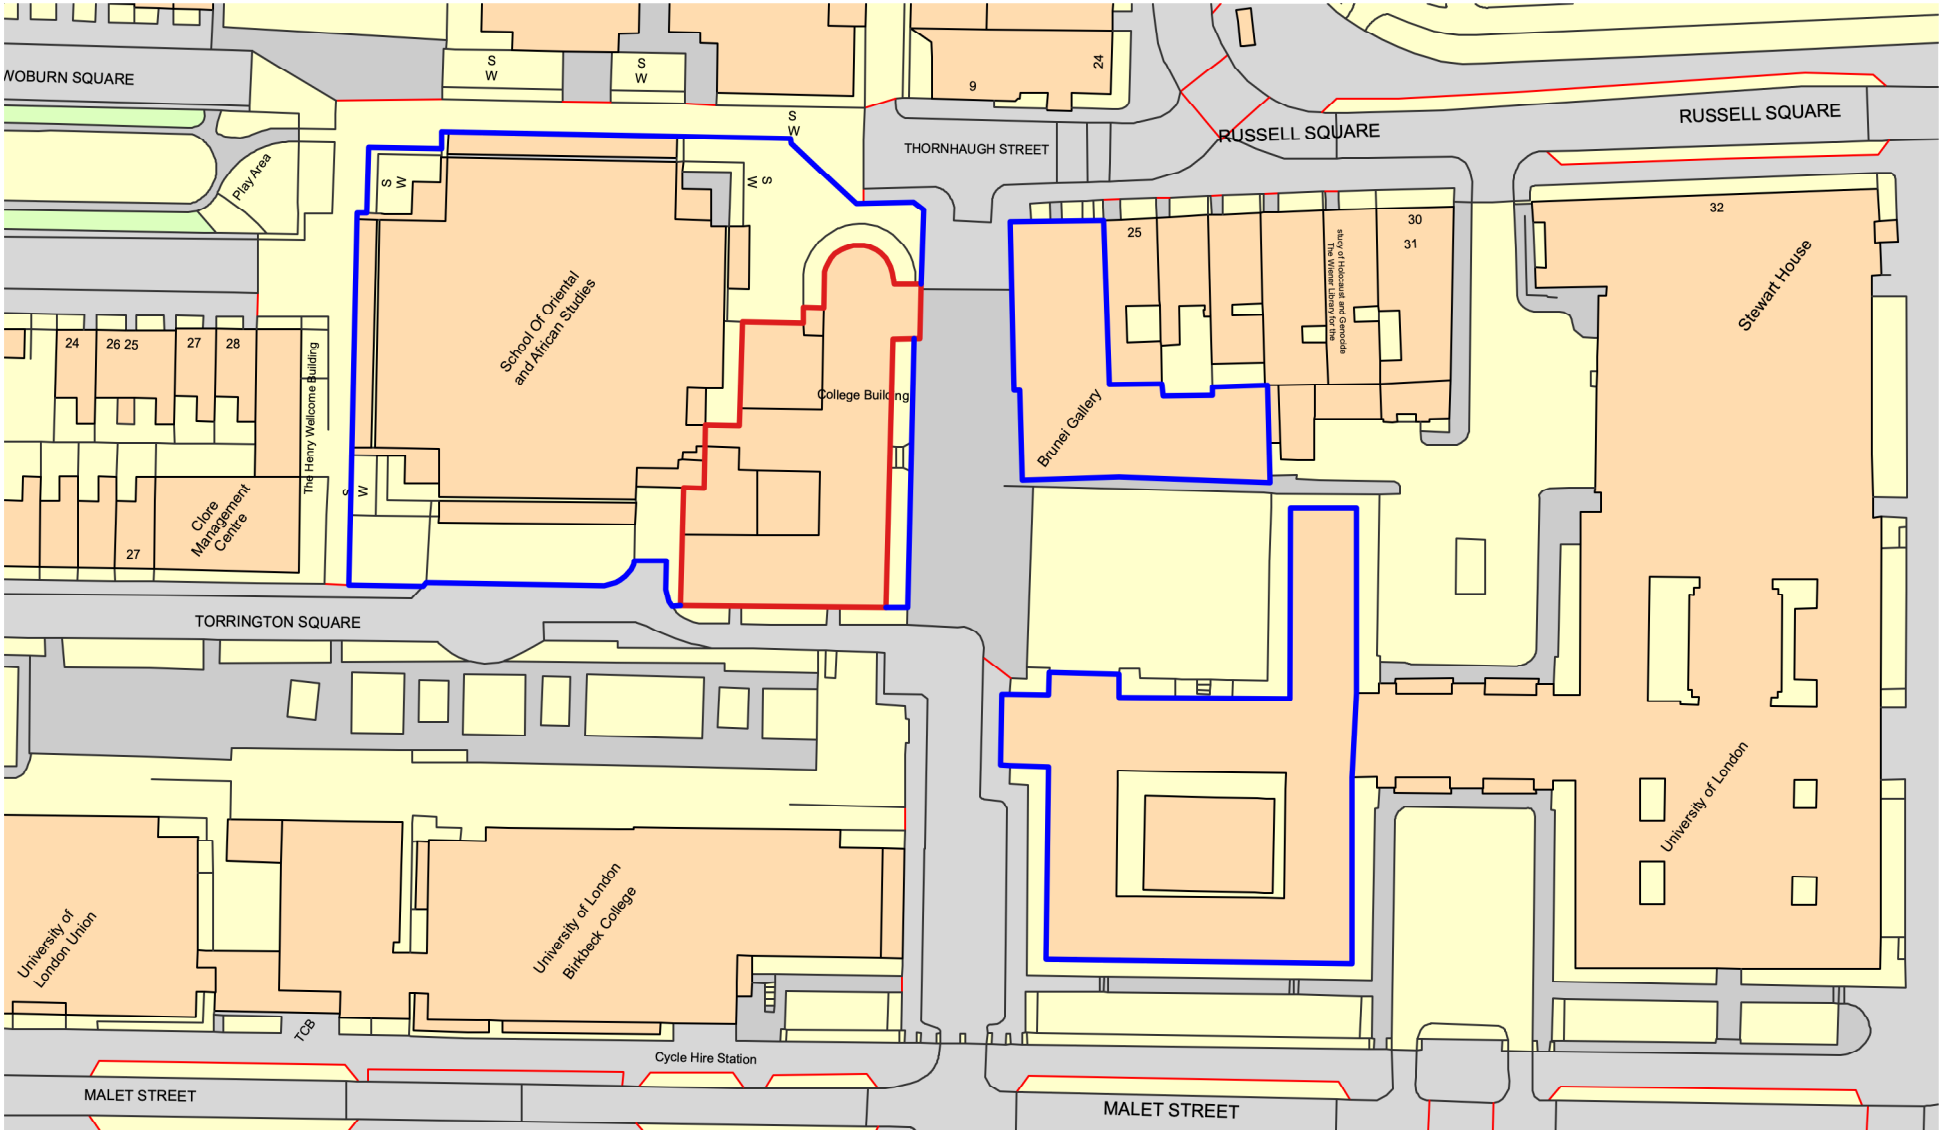

LOCATION PLAN

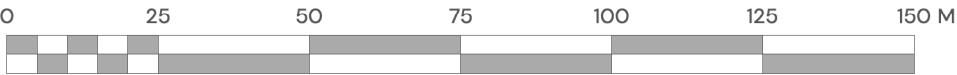

Scale 1:1250 @ A3

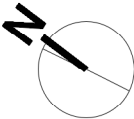

Suite 3, Sandford House,
1b Claremont Rd. Teddington.
TW11 8DH
+44 (0)20 8943 5300
www.kendallkingscott.co.uk

Do not scale this drawing

Project College Building
Concept Design for Corridors
Client SOAS, University of London

Date 19/12/202
Drawn AA
Purpose/Status PLANNING
Scale 1:1250
Checked AA
Paper Size ISO A3
Filename 240153 SOAS Concept Design for Corridors_A3.wxd

PO2 20/03/2025 ML JW STAGE 1 - Issued to Listed Building Consent
PO1 07/03/2025 ML JW Listed Building Consent Application.
Rev Date By Ap Note

Drawing title
Location Plan

Project Number/Drawing Number
240153-1100
Check all dimensions and levels on site

Revision
P02
© Copyright

Only to be used on the site for which designed. The electronic transmission of designs/information contained in this drawing is carried out entirely at the User's risk and Kendall Kingscott Ltd. will have no liability for any errors or inaccuracies arising therefrom. The production of amended or updated information from the said designs/information by the User is entirely the responsibility of the User and Kendall Kingscott Ltd. shall have no responsibility in respect thereof whatsoever.