



Section A
Scale: 1:100

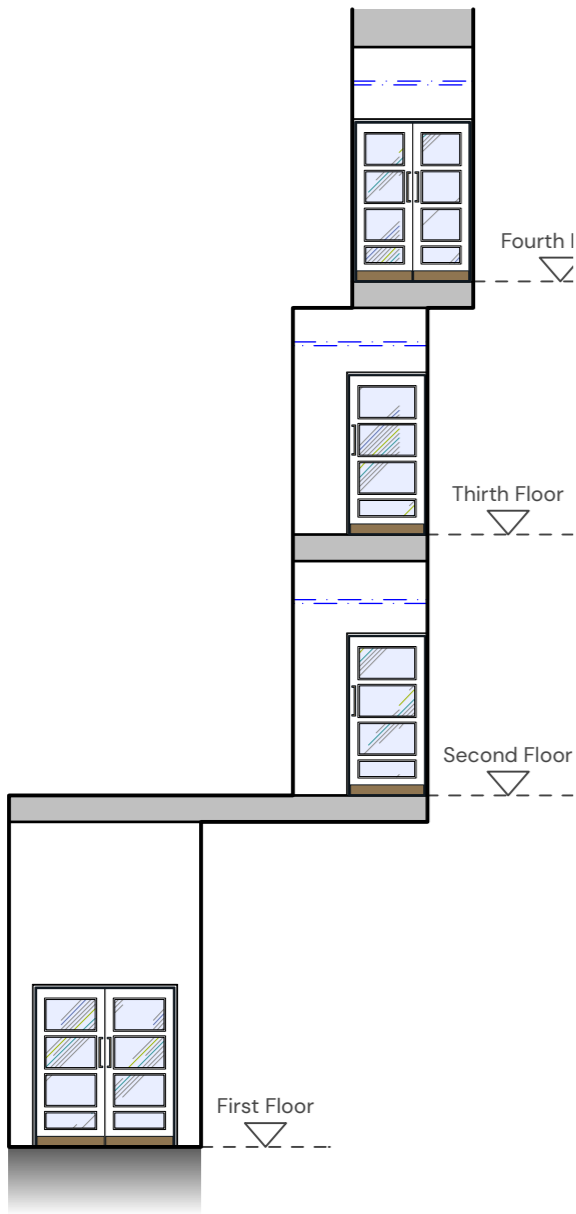


Section B
Scale: 1:100

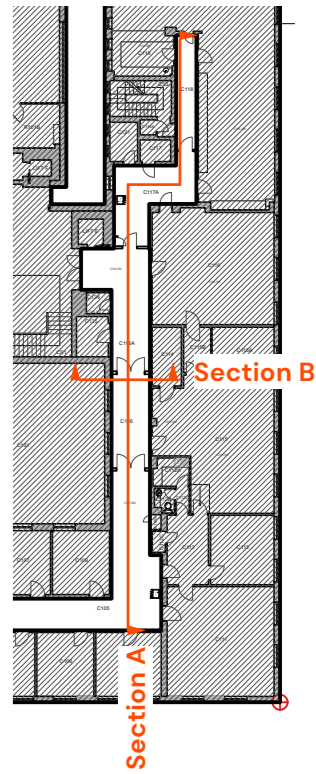

Key Plan
Scale: 1:500

EXISTING SECTIONS

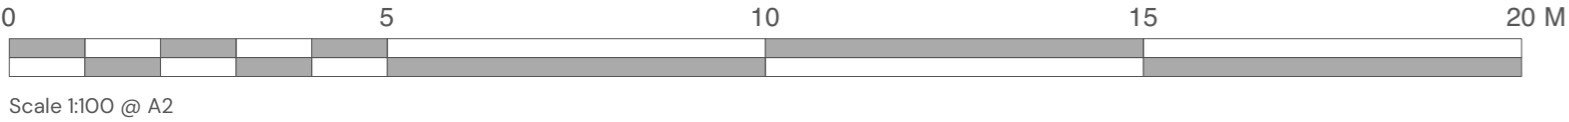

Suite 3, Sandford House,
1b Claremont Rd, Teddington,
TW11 8DH
+44 (0)20 8943 5300
www.kendallkingscott.co.uk

Do not scale this drawing

Project
College Building
Concept Design for Corridors
Client
SOAS, University of London

Date
19/12/2024
Drawn
AA
Purpose/Status
PLANNING
Scale
1:100
Checked
AA
Paper Size
ISO A2
Filename
240153 SOAS Concept Design for Corridors_A.vwx

P02 20/03/2025 ML JW STAGE 1 - Issued to Listed Building Consent
P01 07/03/2025 ML JW Listed Building Consent Application.

Rev **Date** **By** **Ap** **Note**

Drawing Title
Existing Sections

Project Number/Drawing Number
240153-1300
Check all dimensions and levels on site

Revision
P02
© Copyright

Only to be used on the site for which designed. The electronic transmission of designs/information contained in this drawing is carried out entirely at the User's risk and Kendall Kingscott Ltd. will have no liability for any errors or inaccuracies arising therefrom. The production of amended or updated information from the said designs/information by the User is entirely the responsibility of the User and Kendall Kingscott Ltd. shall have no responsibility in respect thereof whatsoever.