


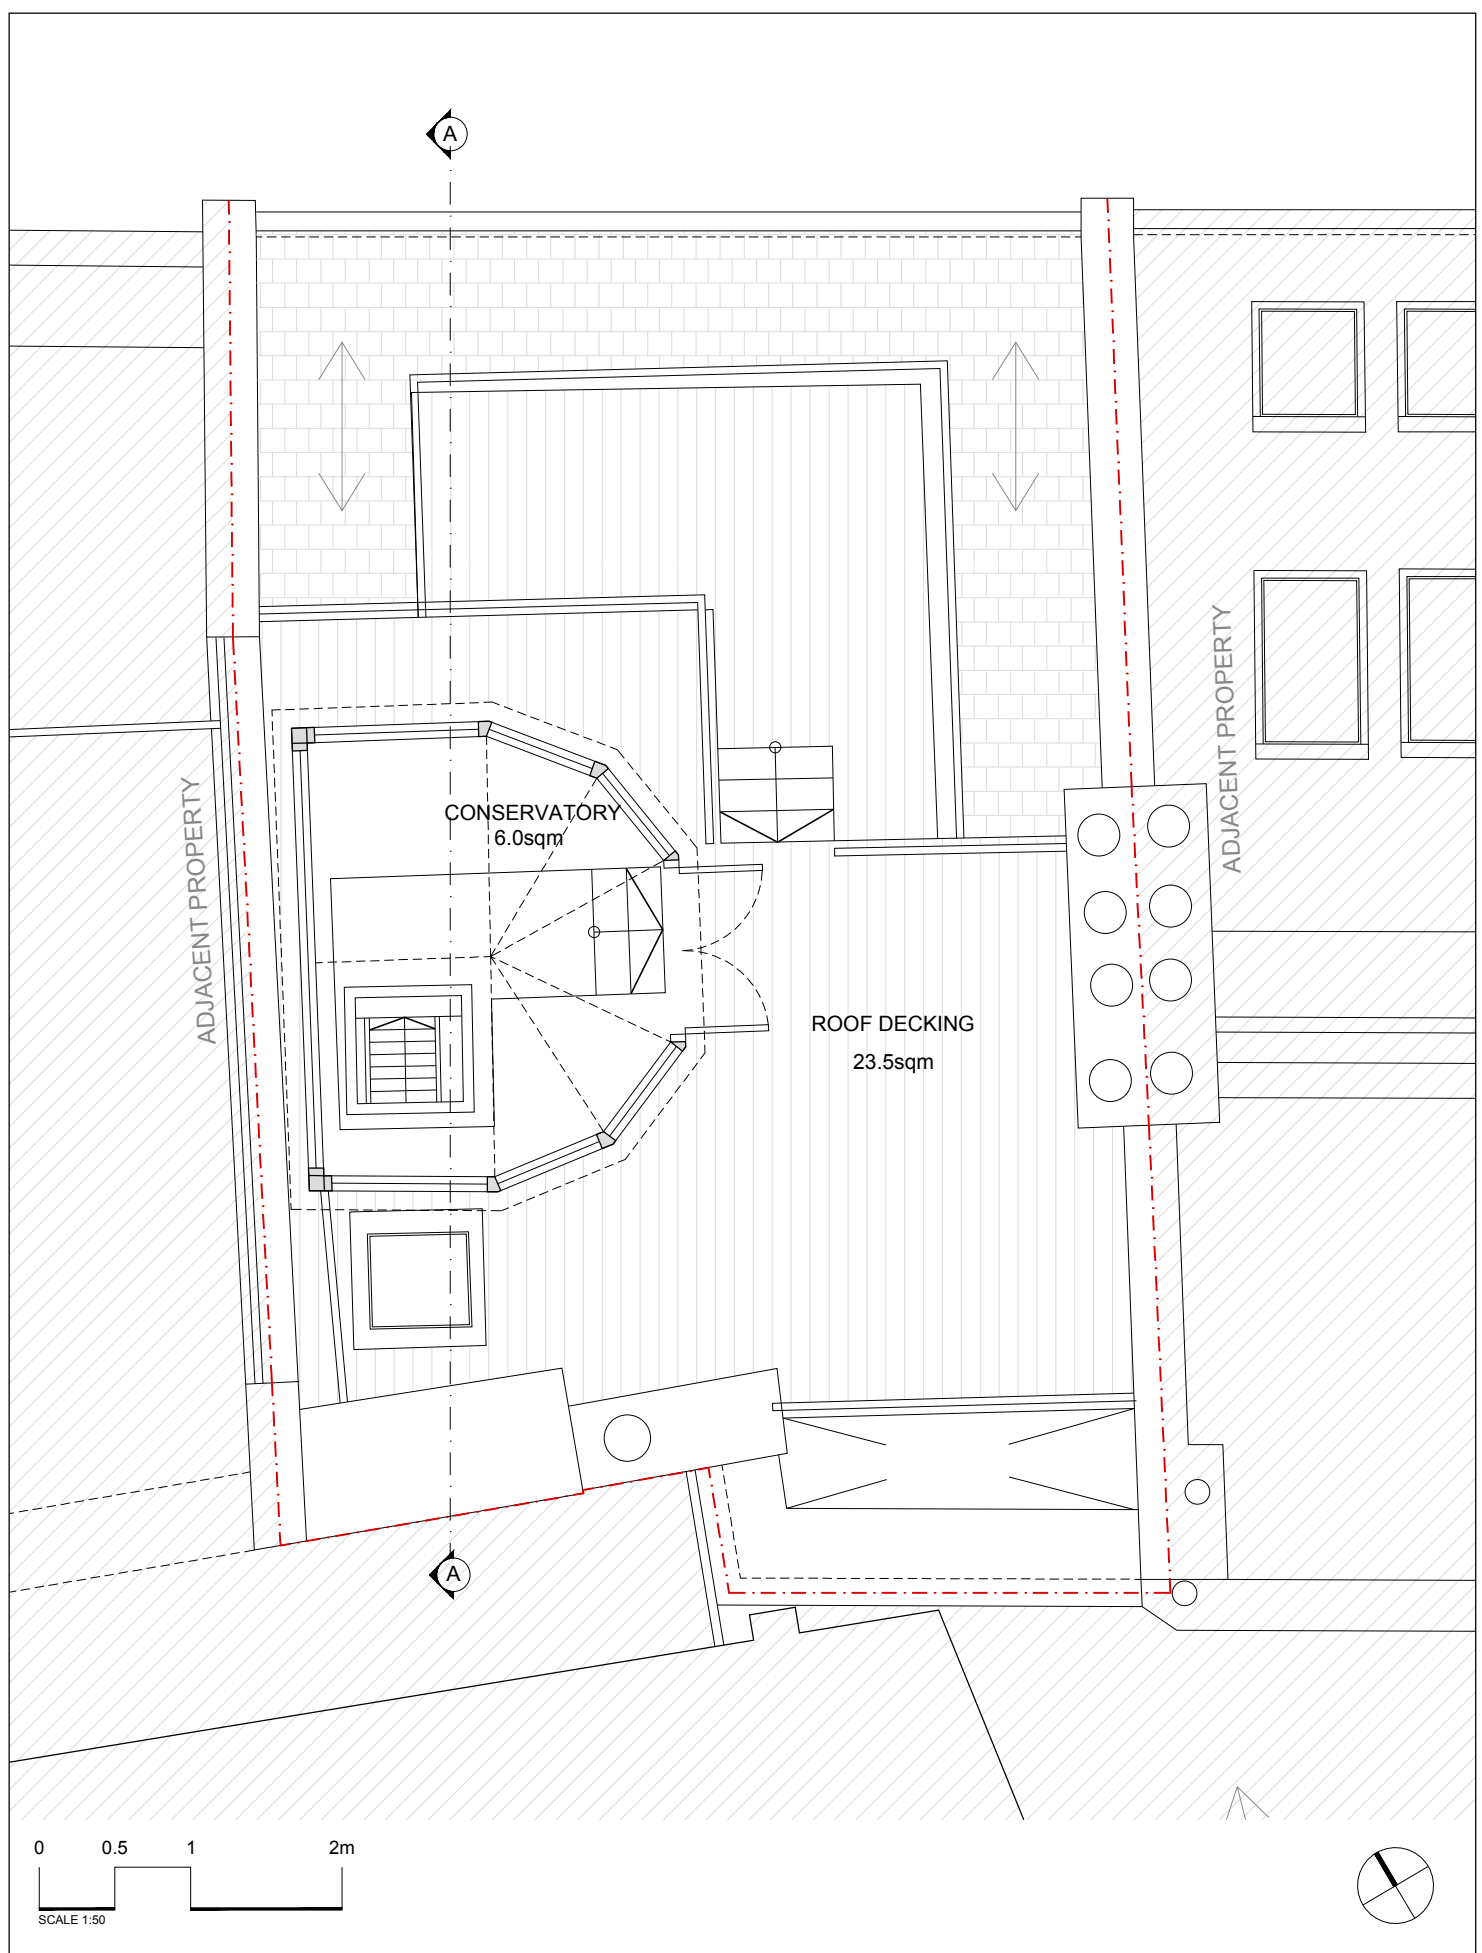

Rev Date

Notes

Main contractor to check dimensions on site
Do not scale from this drawing
Use figured dimensions only
If in doubt contact Space A

Third Floor

Existing Plan

2, Eglon Mews,
London, NW1 8YS

KG

27.03.25

A4

1:50



Space A
32 Kingsway Place
London
EC1R 0LU

hello@spacea.co.uk

1156_E_101

Copyright 2024 Studio Space A Ltd