


Block Plan
1:500 @ A3

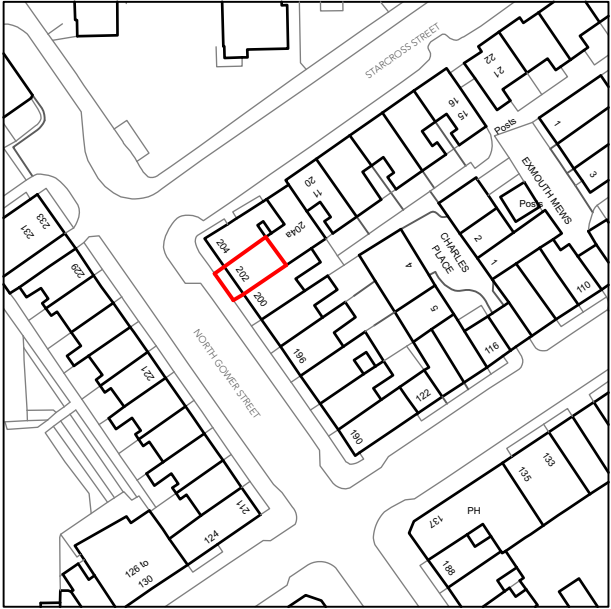

OS Location Plan
1:1250 @ A3

DO NOT SCALE THIS DRAWING WRITTEN DIMENSIONS ONLY TO BE USED ALL DIMENSIONS ARE IN MILLIMETRES ALL DIMENSIONS TO BE VERIFIED ON SITE ANY INCONSISTENCIES TO BE REPORTED TO THE ARCHITECT IMMEDIATELY	Job Ref 7477		p-ad 87 Notting Hill Gate Notting Hill Gate, London, W11 3JZ t: 0208-4590172 e: hello@peliconad.co.uk		p-ad	
	FOR PLANNING					
	Islamic Mission 202 North Gower Street Euston NW1 2LY		Title	OS LOCATION PLAN		
			Drawn by DCL	Scale 1:1250 & 1:500 @ A3		Number 7477/PL/01