


0 2.5m

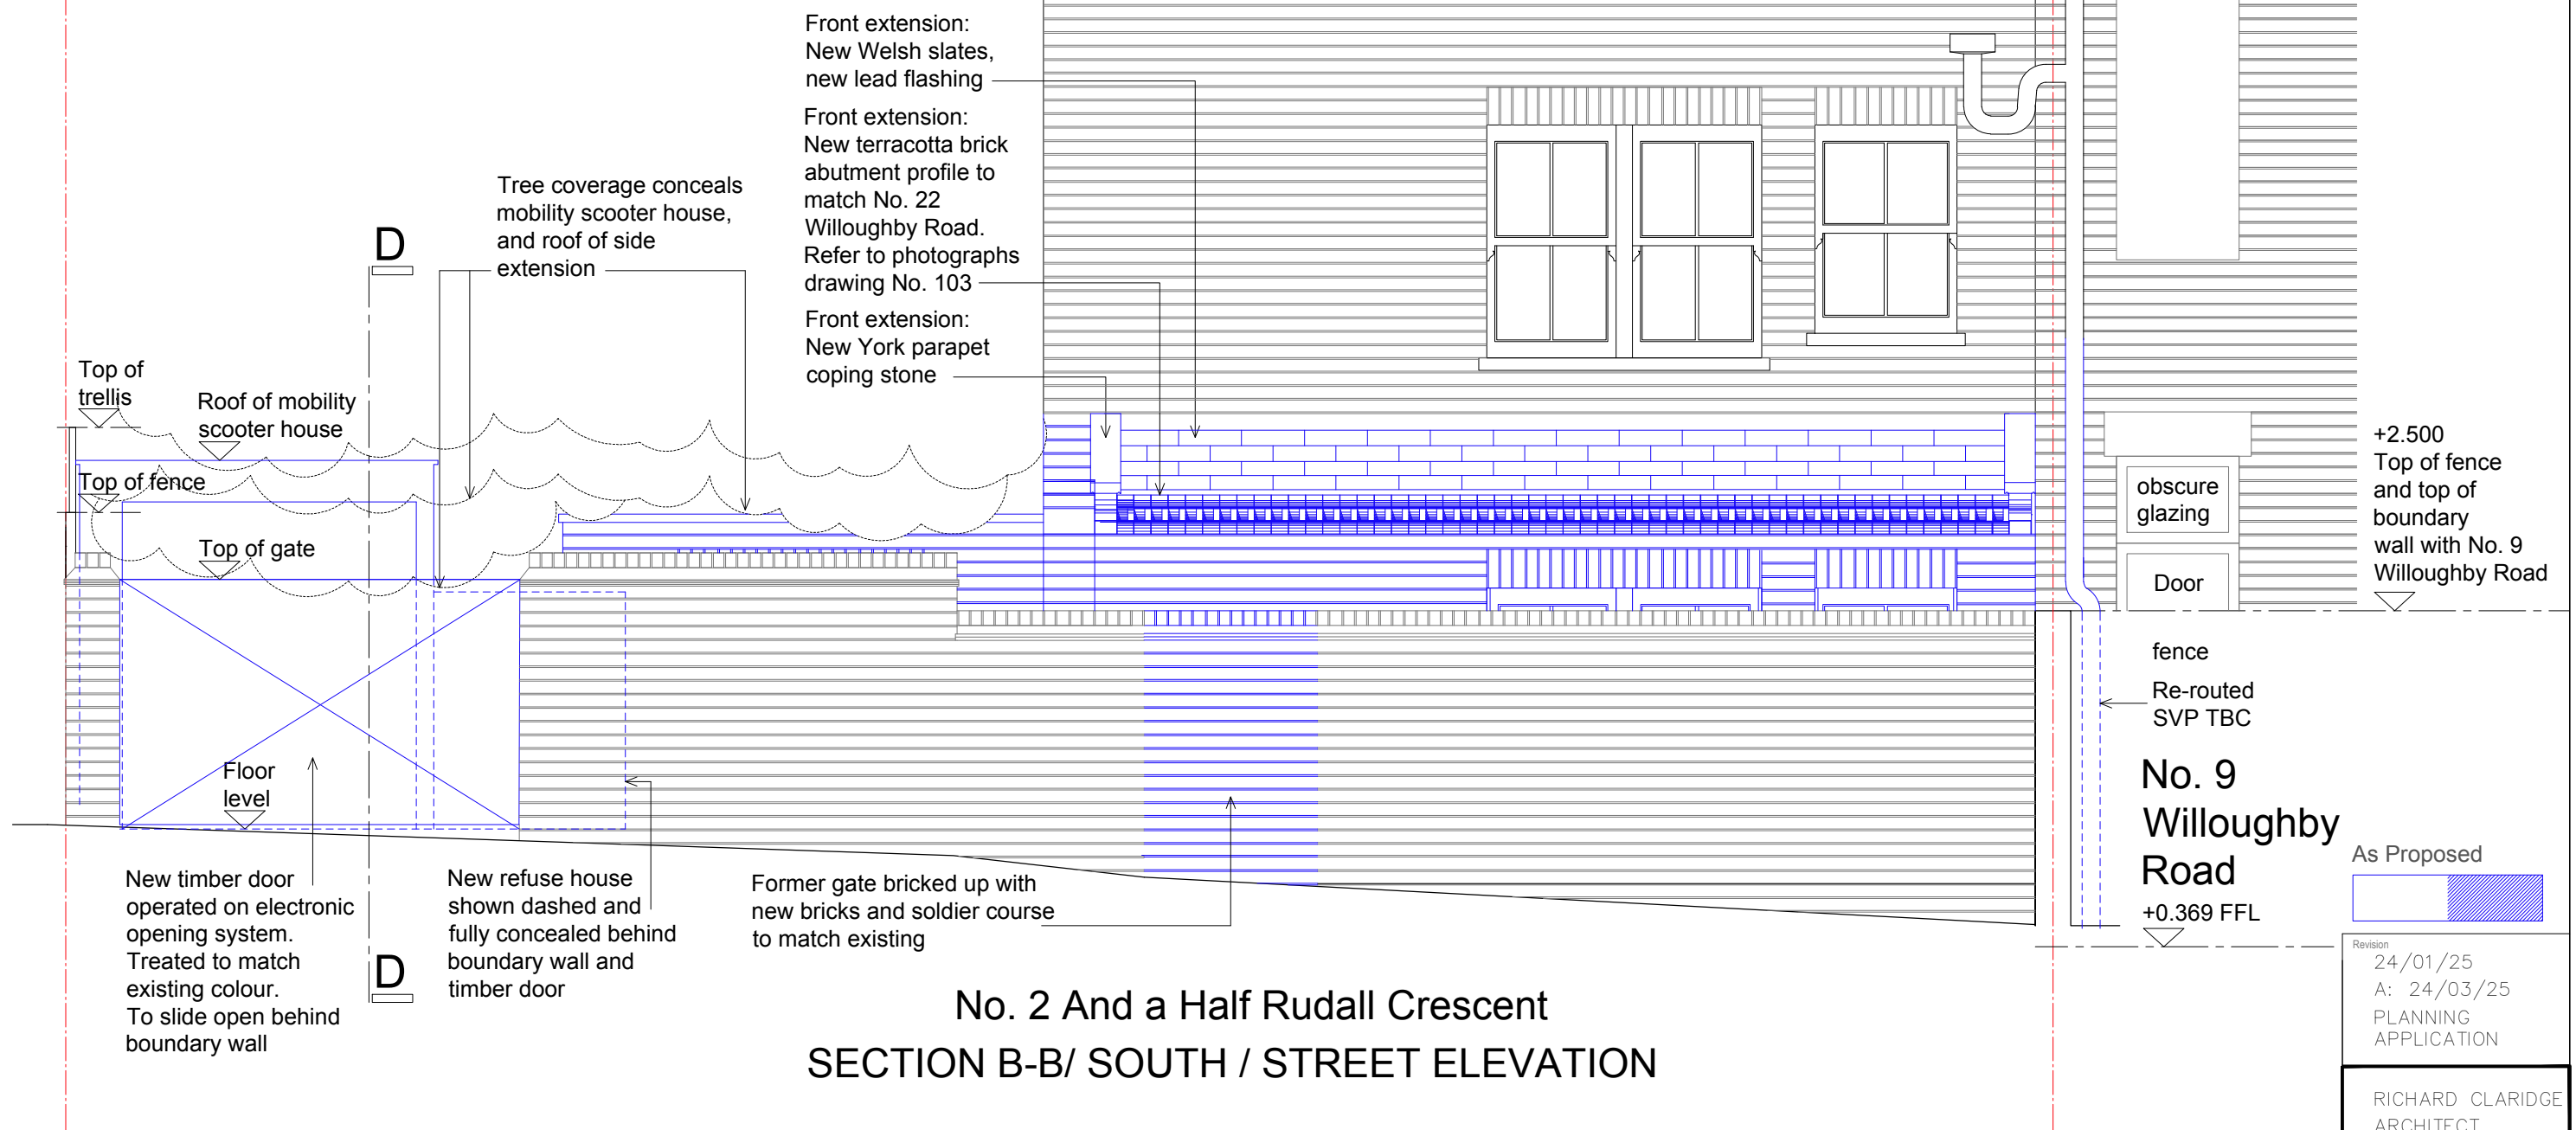

As Proposed

Revision
24/01/25
A: 24/03/25
PLANNING
APPLICATION

RICHARD CLARIDGE
ARCHITECT
LONDON NW3

Client
MATTHEW
GRIMSDALE

Project
2 AND A HALF
RUDALL CRESCENT
NW3 1RS

Title
STREET ELEVATION
AS PROPOSED

Original Scale	Drawn By	Date
1:20 @ A3	RC	JAN 25

Drawing Number	REF:	Rev
208		A