


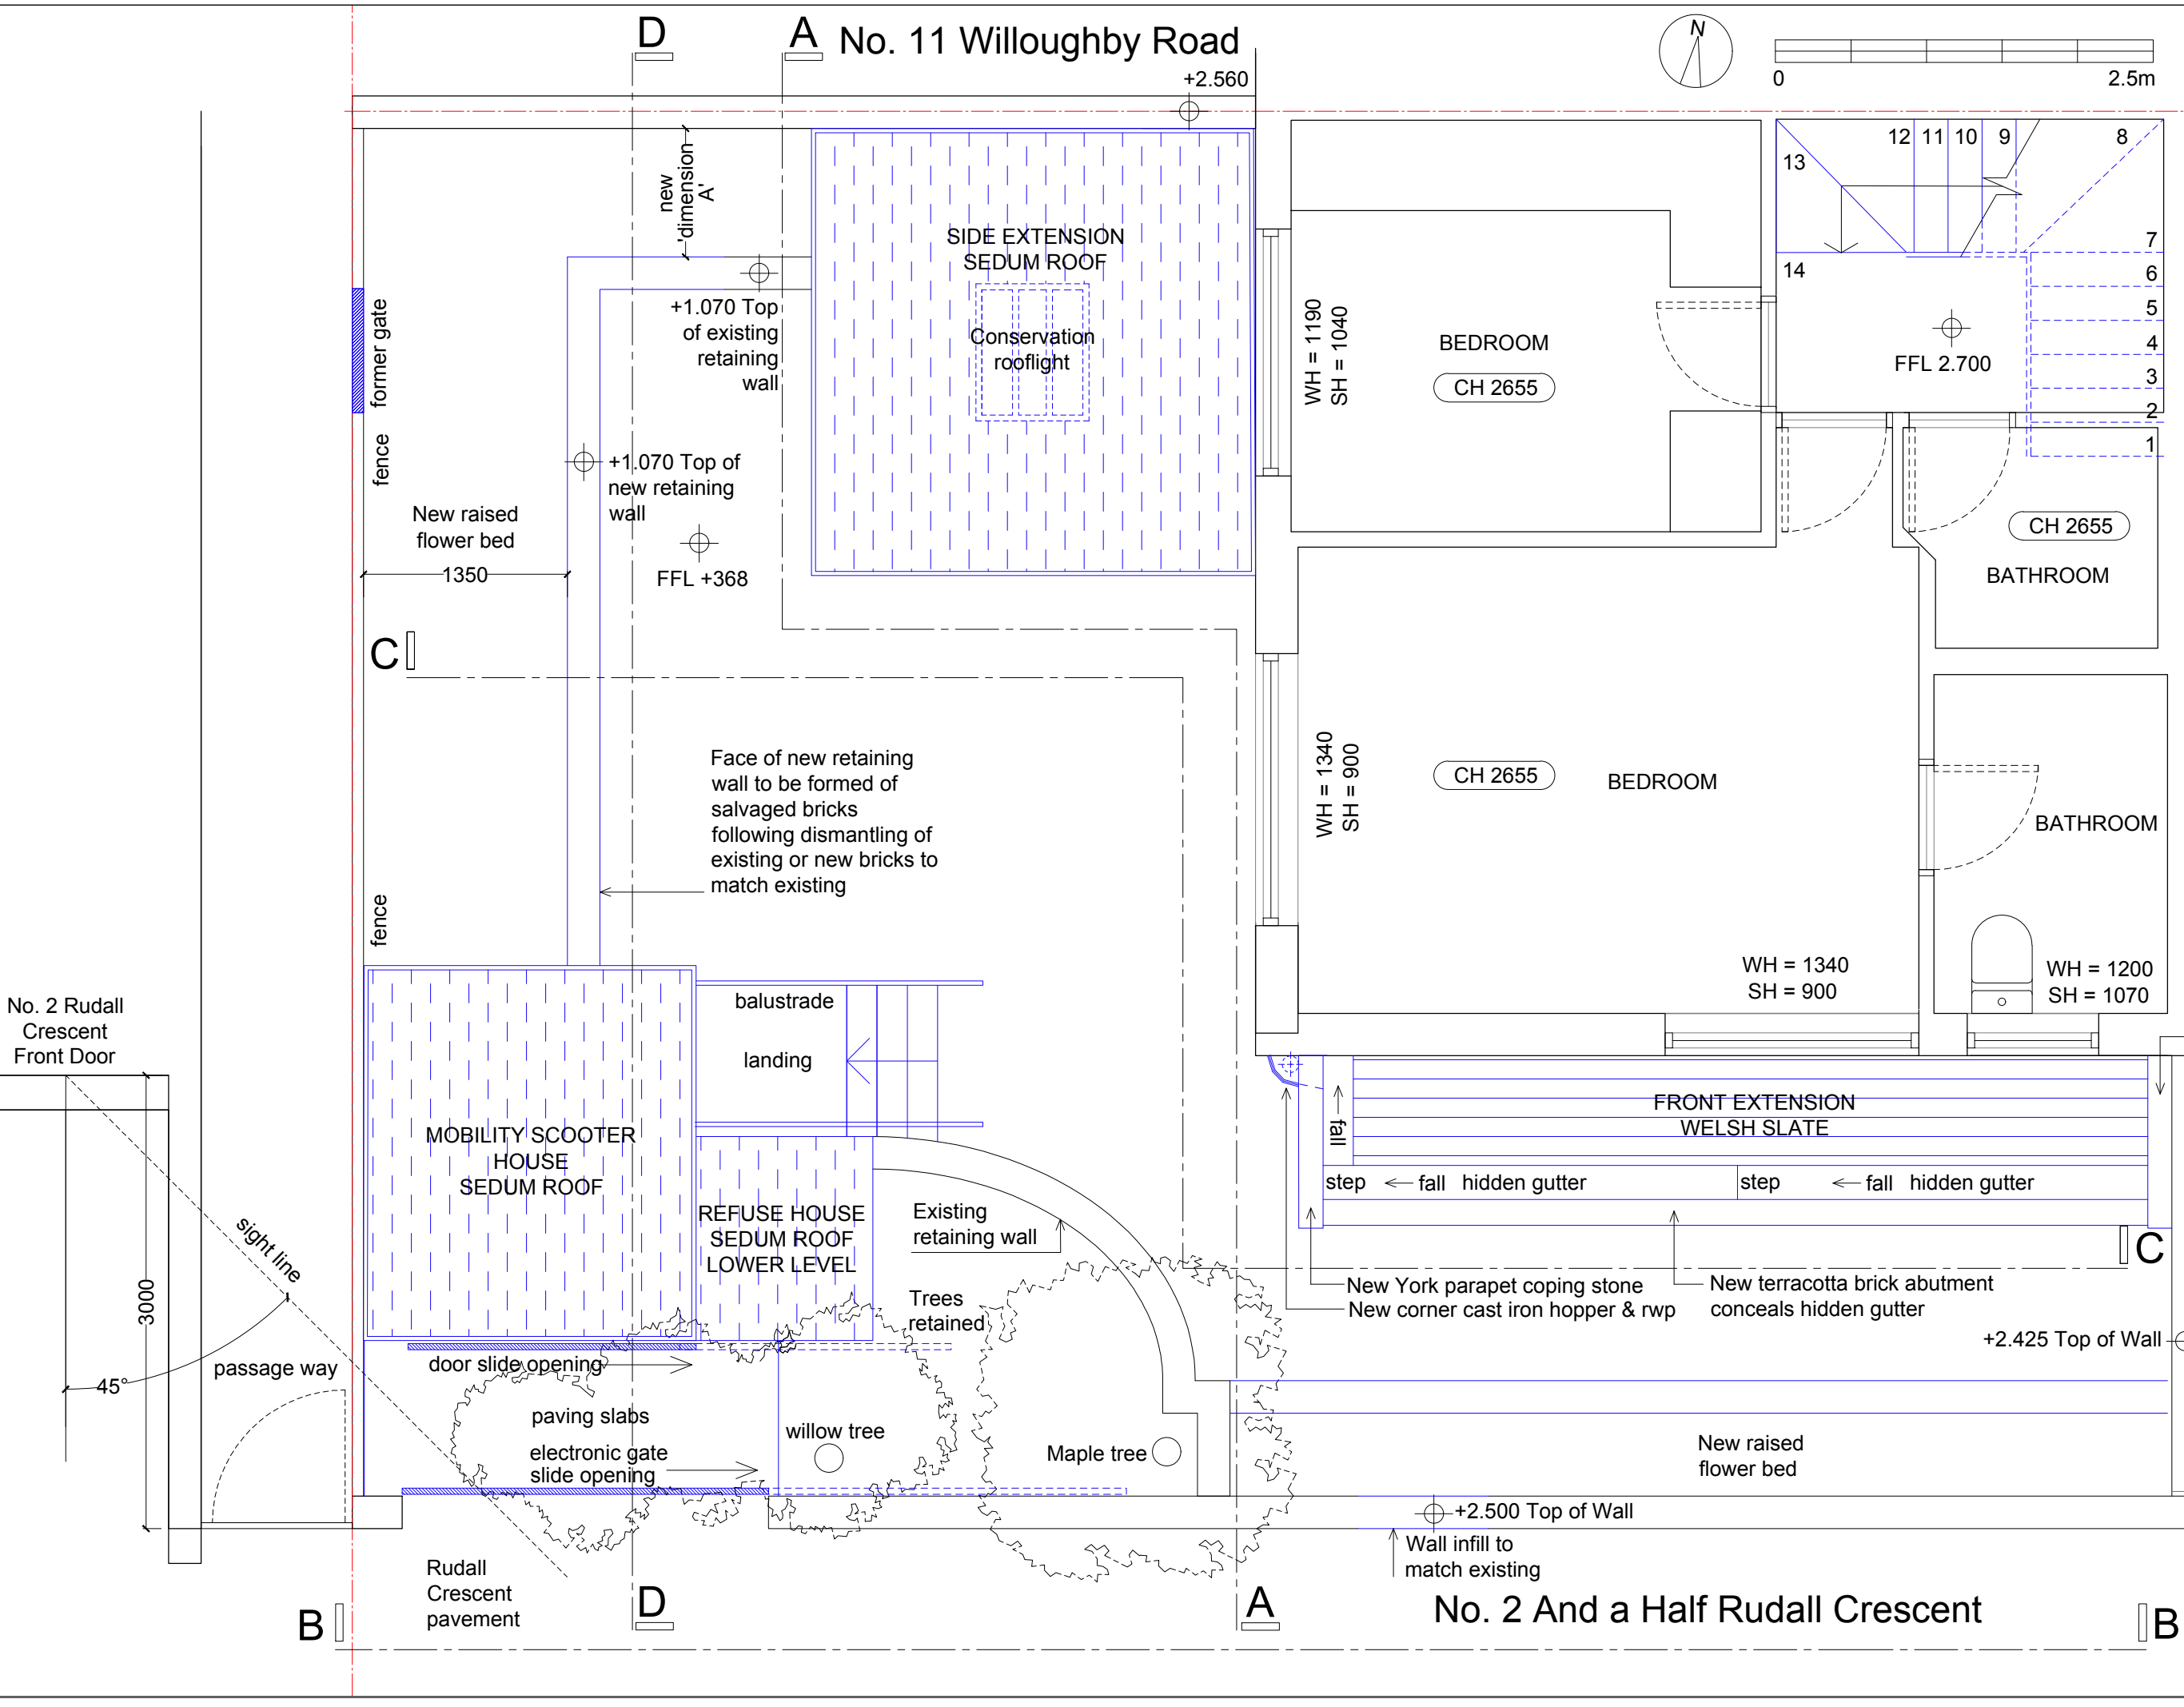

No. 9
Willoughby
Road
New York parapet
coping stone

As Proposed
Revision
24/01/25
A: 21/03/25
PLANNING
APPLICATION

RICHARD CLARIDGE
ARCHITECT
LONDON NW3

Client
MATTHEW
GRIMSDALE

Project
2 AND A HALF
RUDALL CRESCENT
NW3 1RS

Title
1ST FLOOR
AS PROPOSED

Original Scale	Drawn By	Date
1:20 @ A3	RC	JAN 25
Drawing Number	REF:	Rev
205		A