



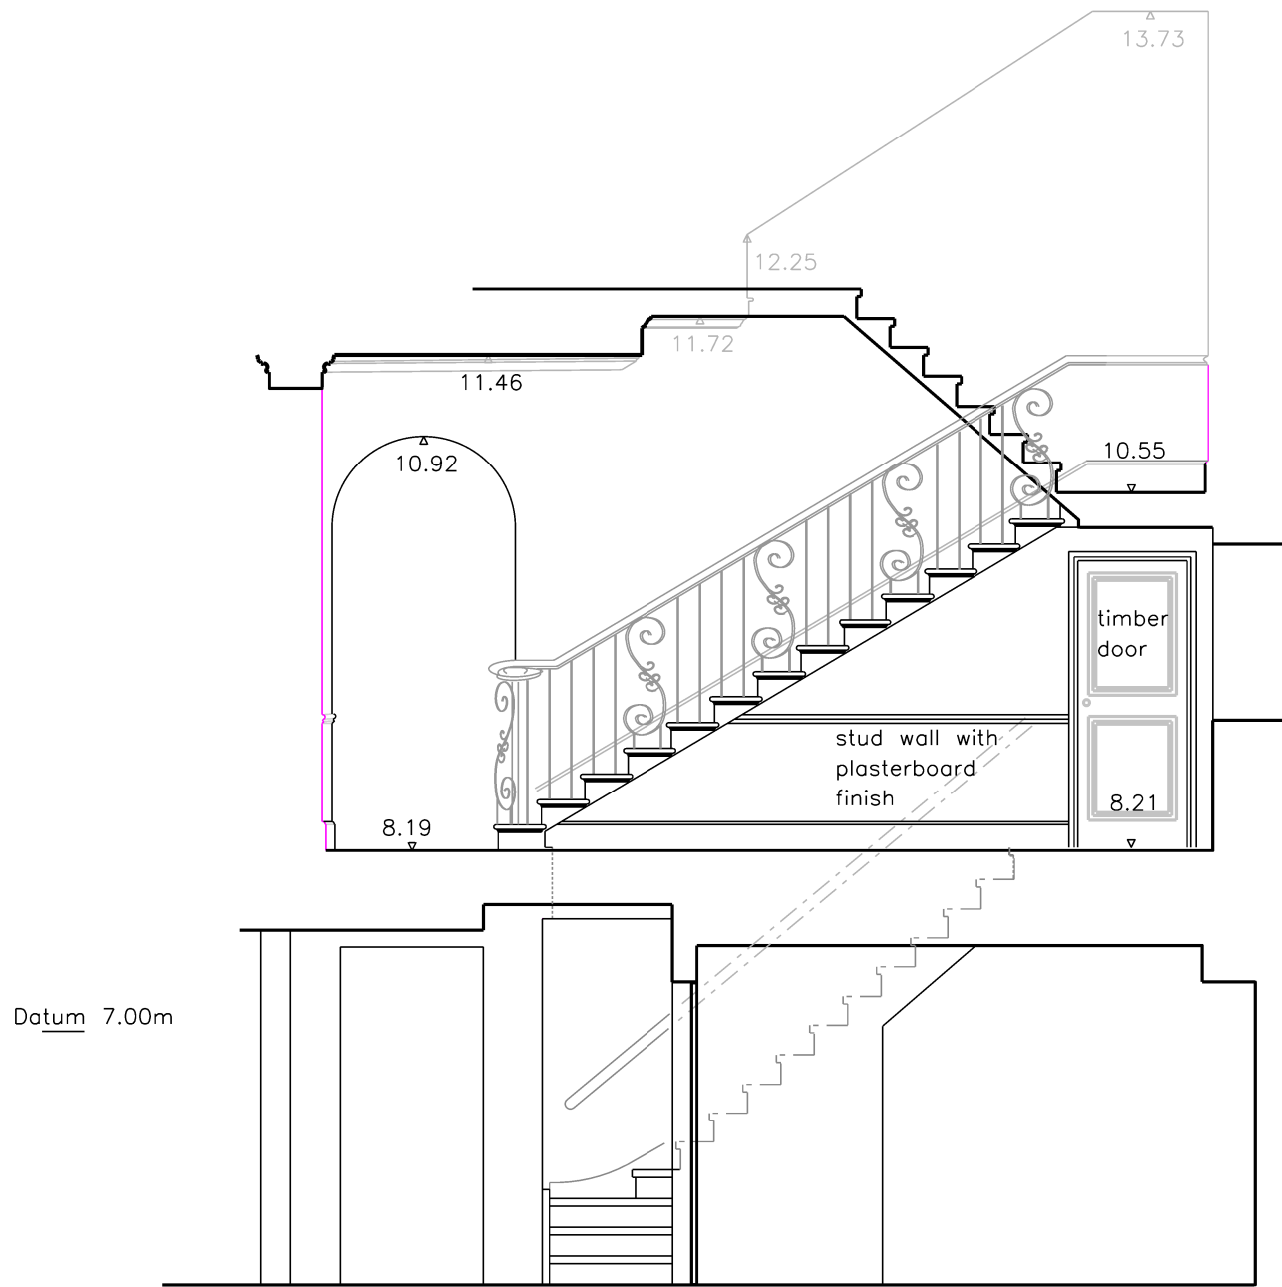


SECTIONAL ELEVATION A-A

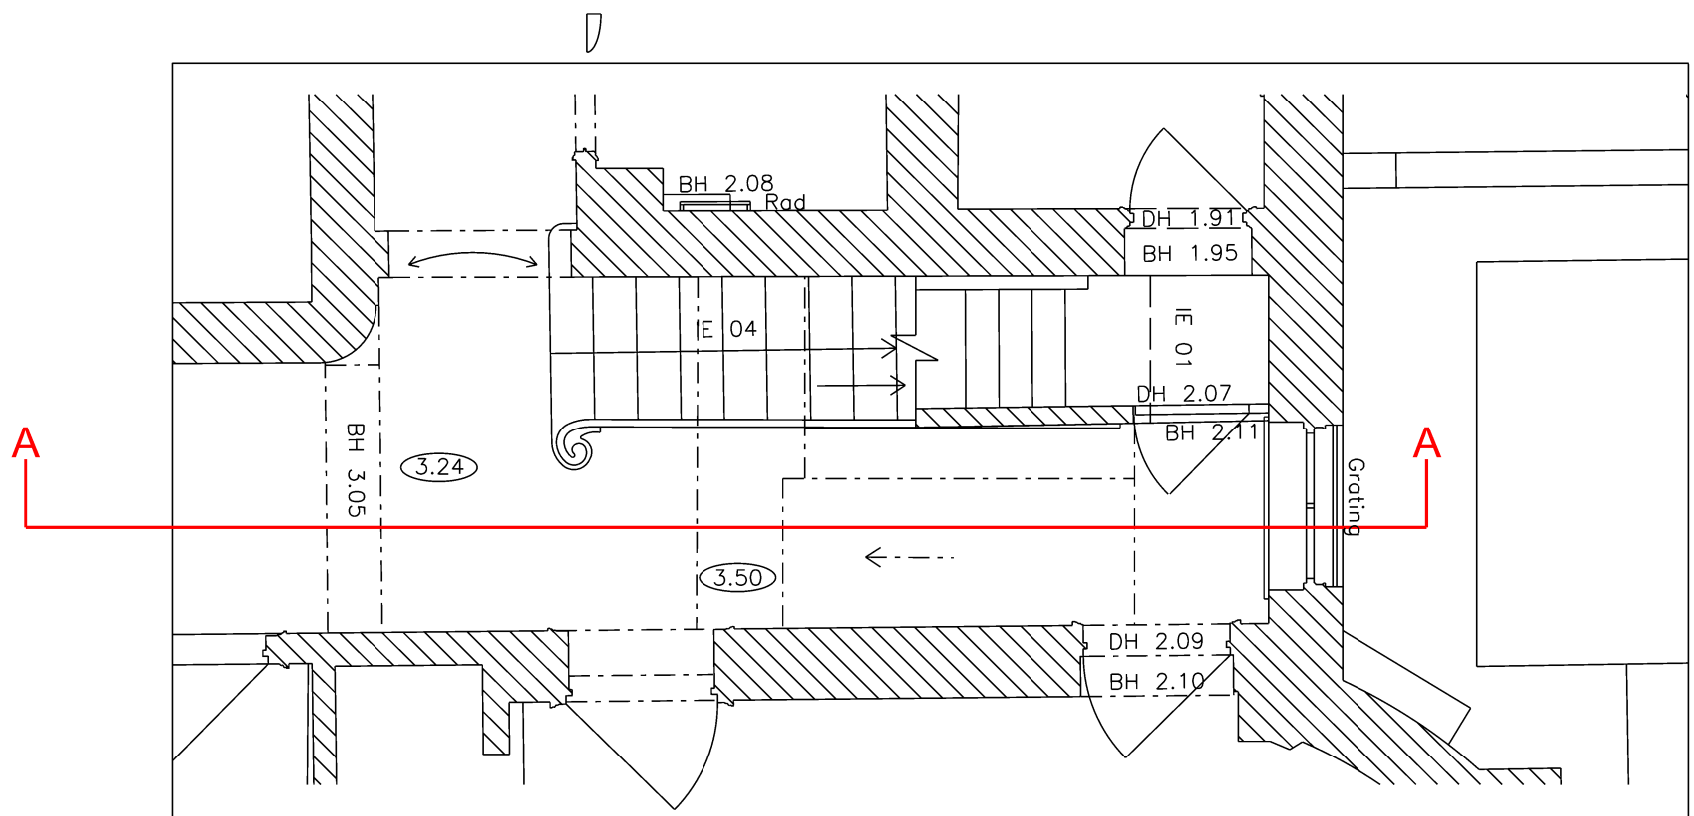

PLAN

Scale : 1:50 at A3 Size

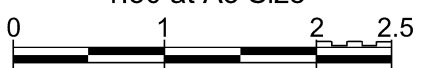

Title: Rear Entrance Hall Previous Condition

Drawing Number: 3129/DET/001 Revision: 00 Date Ref: 25-01-25

Project : 29 – 31 Bedford Row

Prepared for : Application