



Attic

74670



Second Floor

71750



First Floor

68360




Ground Floor

64640



Basement Floor

61170

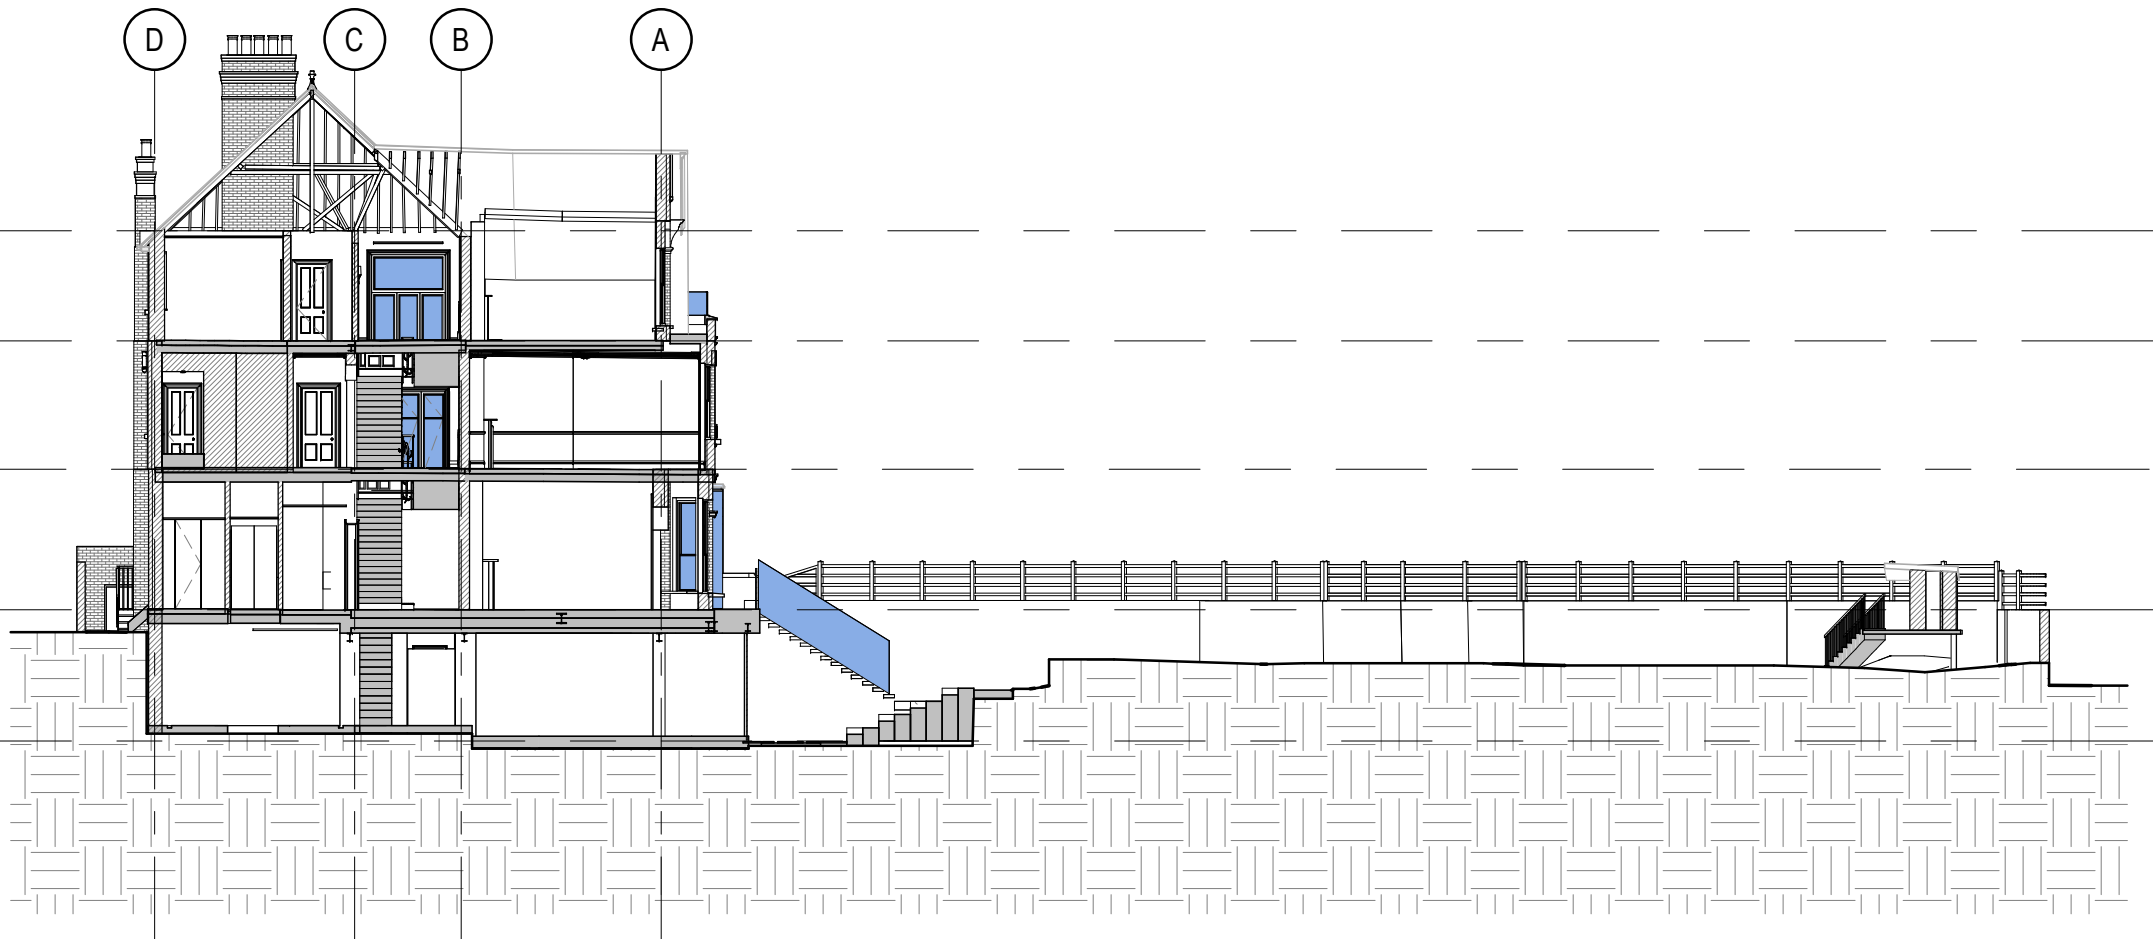

1

## Existing Garden Section 01

1 : 200



Attic

74670



Second Floor

71750




First Floor

68360



Ground Floor

64640

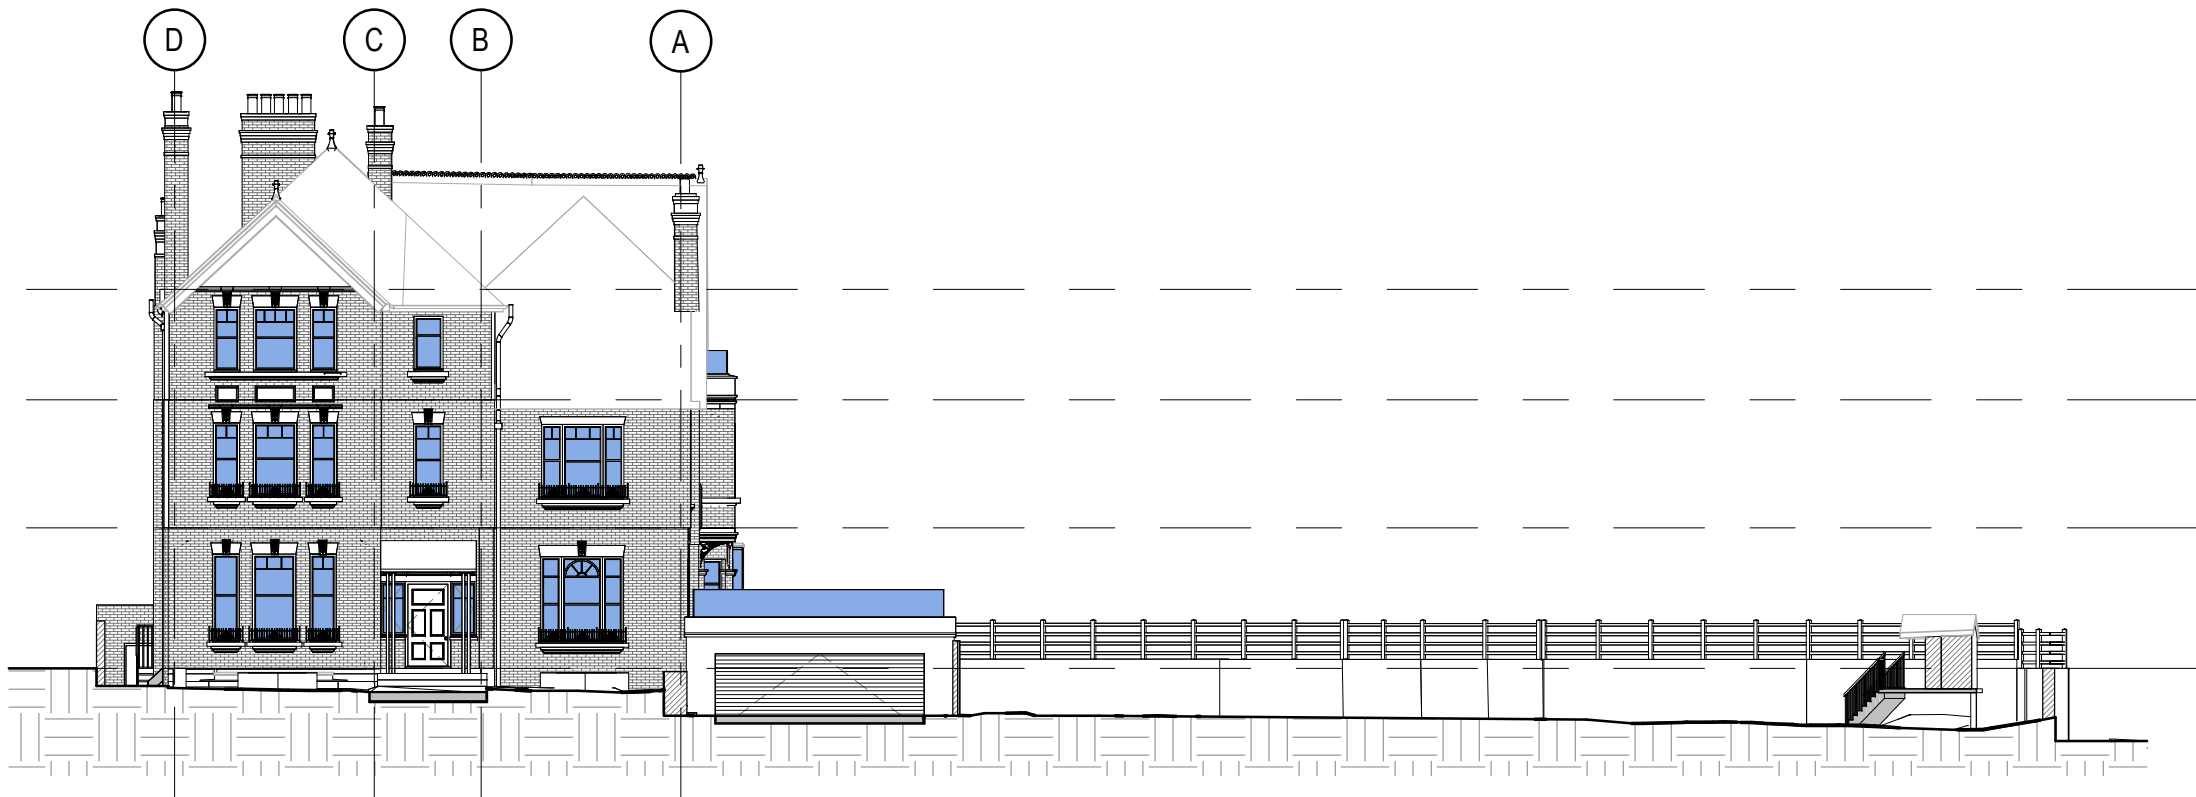

2

## Existing Garden Section 02

1 : 200



SCALE 1:200

Copyright of this drawing remains the property of and should not be reproduced in full or parts or re-issued. These drawings must be read in conjunction with the structural engineers drawings & details, and with all other consultants, sub-contractor and specialist's drawings and detail. All dimensions are in millimetres, unless stated otherwise. If in doubt please ask. All dimensions must be checked on site and any discrepancies verified with the architect.  
If used for construction purpose, do not scale from the drawings. Any discrepancies between drawings, details and specification must be reported to the architect immediately before work is put in hand. All works to be carried out in accordance with the current Building Regulations, British Standards.

Rev	Comments	By	Chk	Date
A	Issued for planning	SS	FS	10.01.2025

PLANNING

**DASH**

<b>Project Number</b> 174	
<b>Project Title</b> 2 Daleham Gardens, London NW3	
<b>Drawing Title</b> Existing Site Sections	
<b>Client :</b> Kathryn and Alex Bayers	<b>Date</b> 30/10/2024
<b>Principal Designer :</b> FS	<b>Scale</b> @ A3 1 : 200
<b>Drawn by :</b> SS	<b>Drawing Number</b> 174-SD-21-ZZ-DR-A-P302026

All dimensions are to be checked on site where applicable. This drawing must not be scaled, and only written dimensions should be requested.  
Tree species and sizes on this drawing are not guaranteed, and if critical should be verified by an arboriculturalist. Tree spreads are average about the bole, and heights are approximate at the time of the survey.