




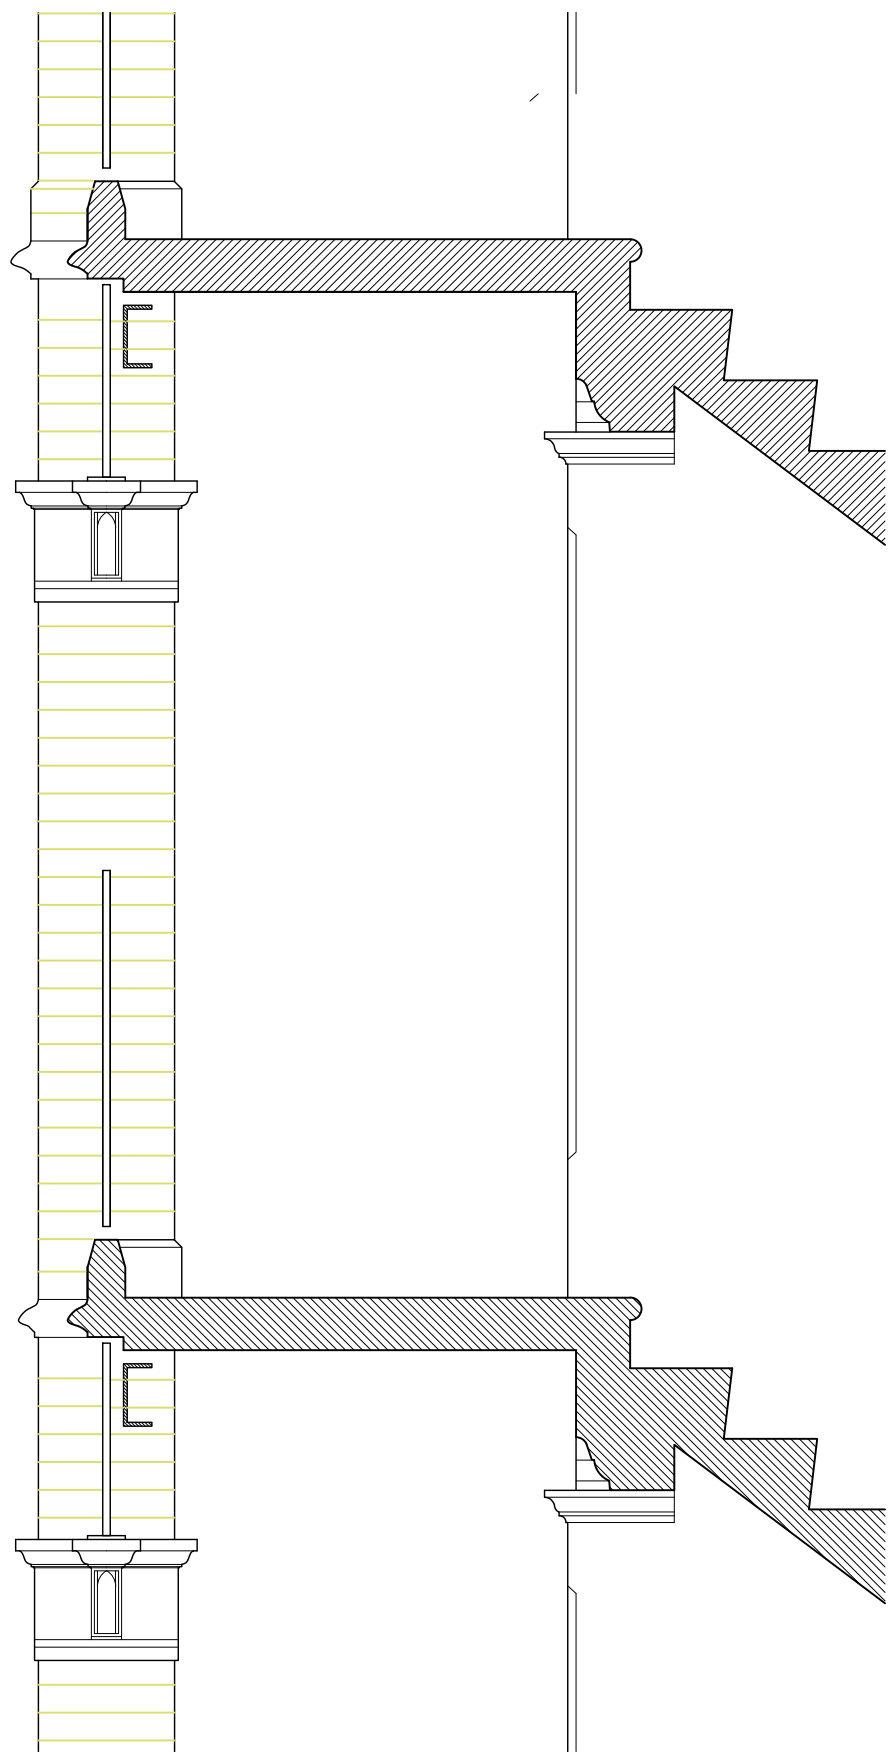


Part section AA
1:20 @ A1

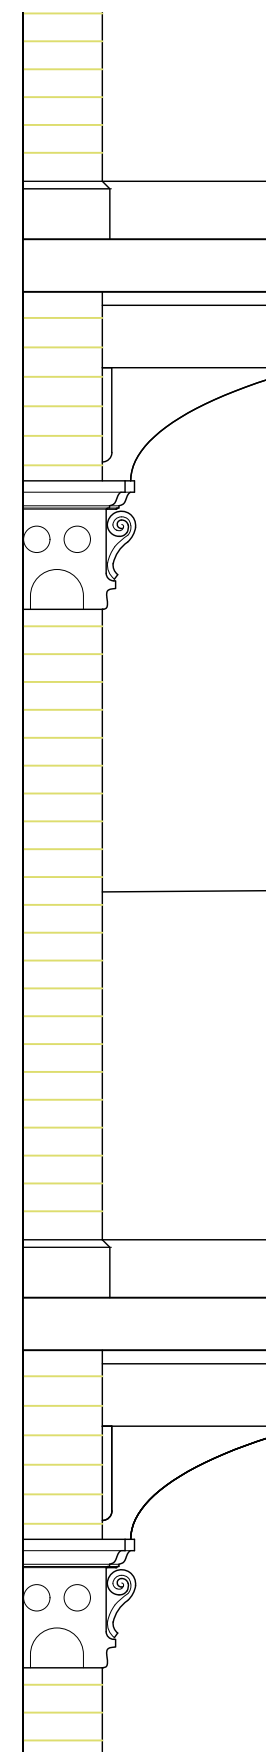


Balcony elevation
attached padstone
1:20 @ A1

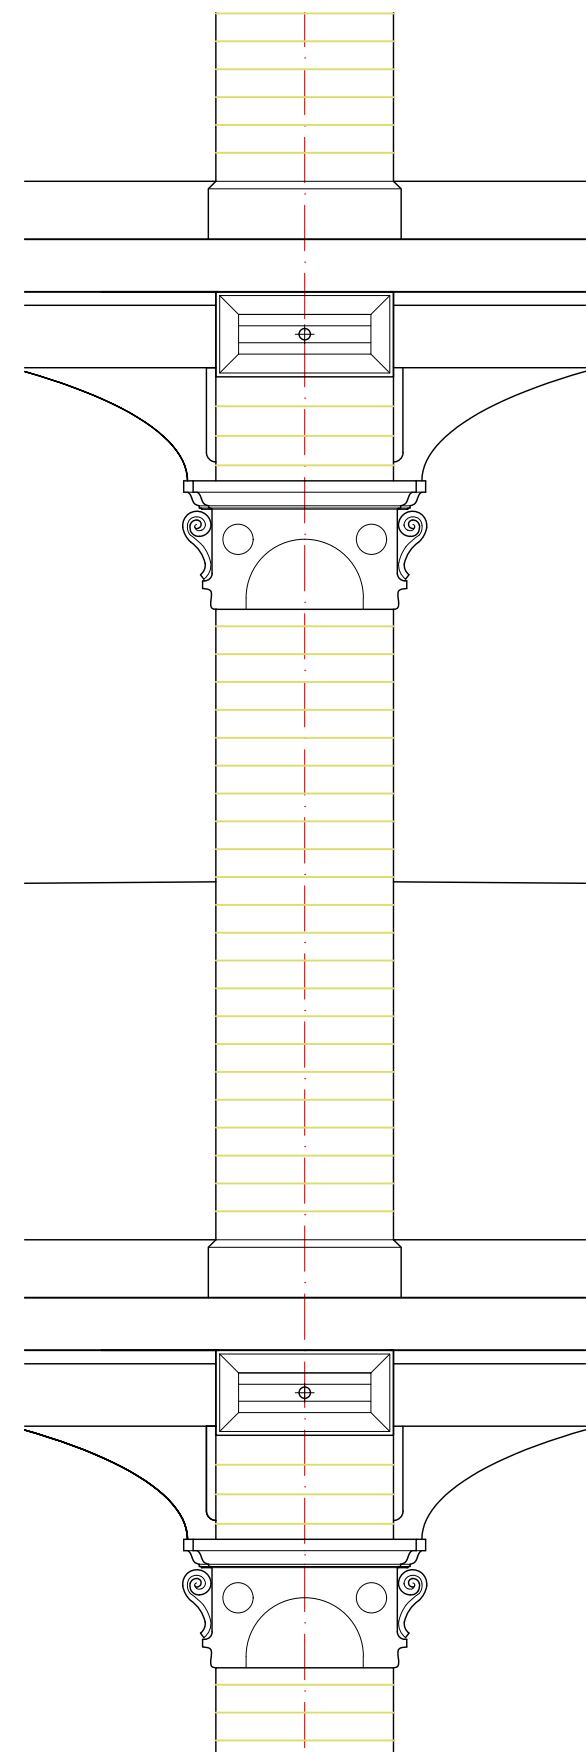


Balcony elevation
pier padstone
1:20 @ A1

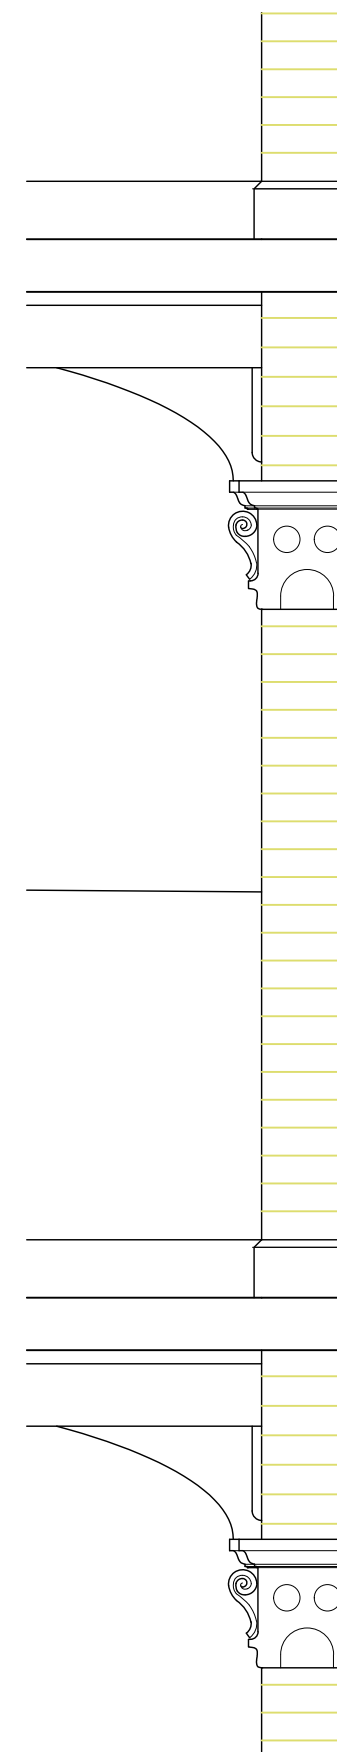


Balcony elevation
attached padstone
1:20 @ A1

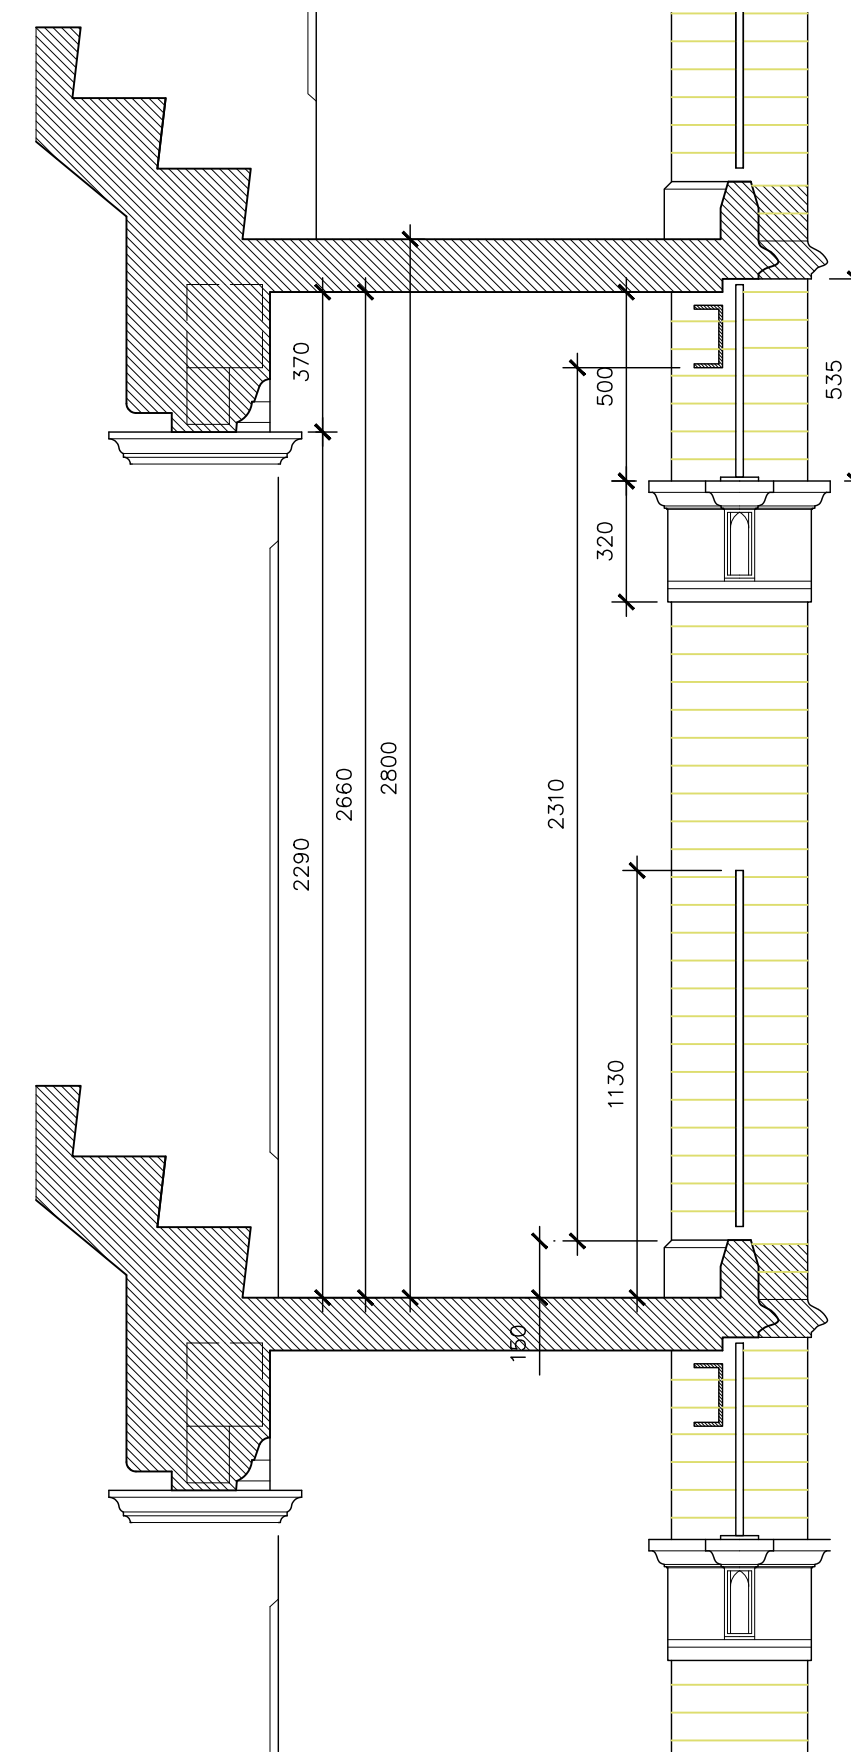


Part section CC
1:20 @ A1

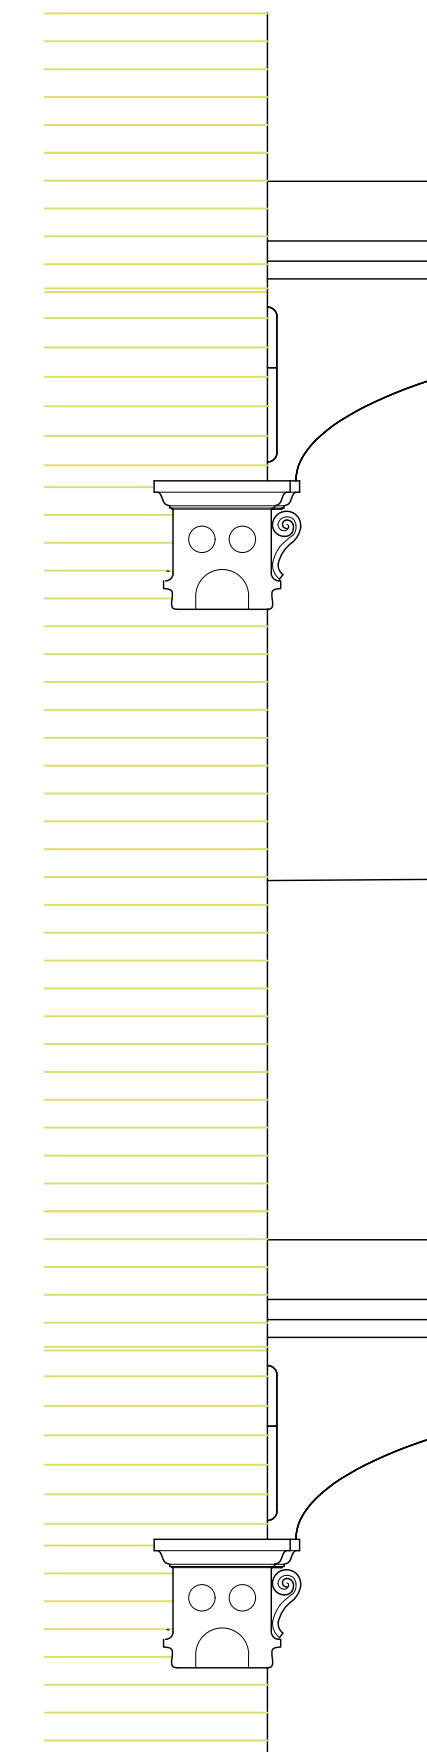


External elevation
attached padstone
1:20 @ A1

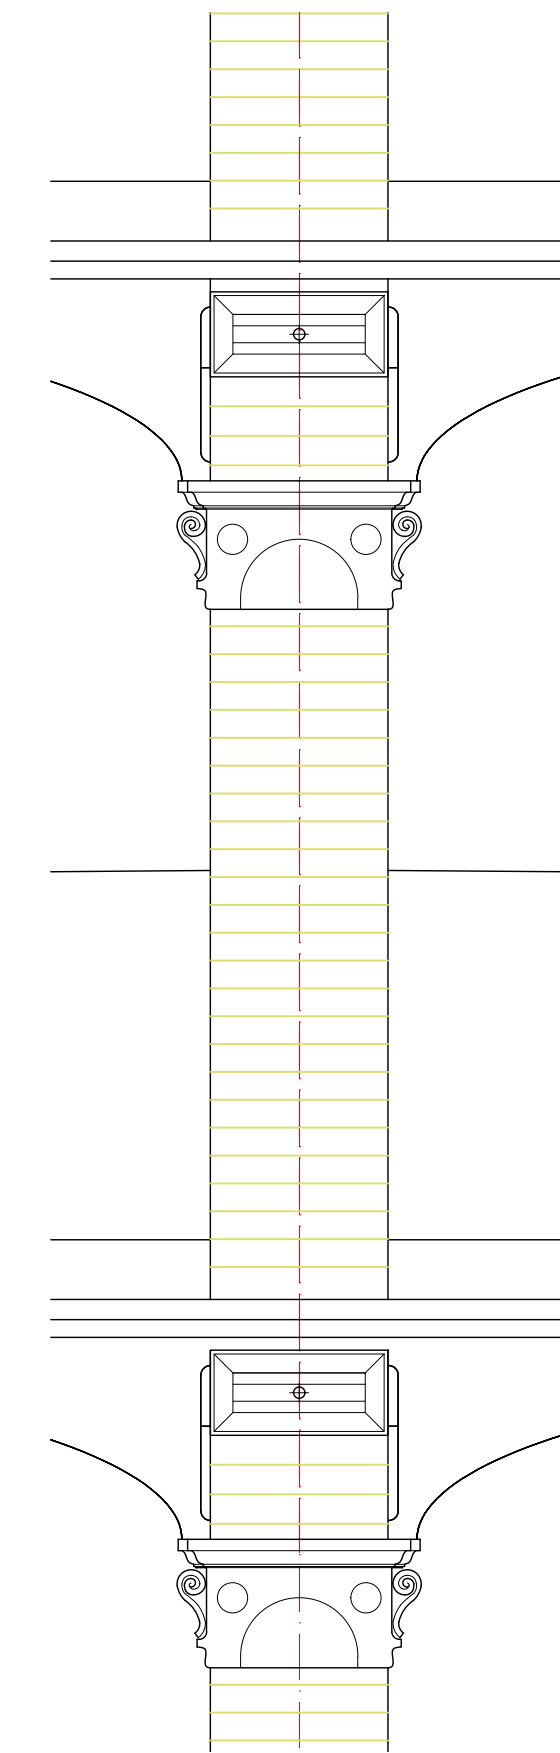


External elevation
pier padstone
1:20 @ A1

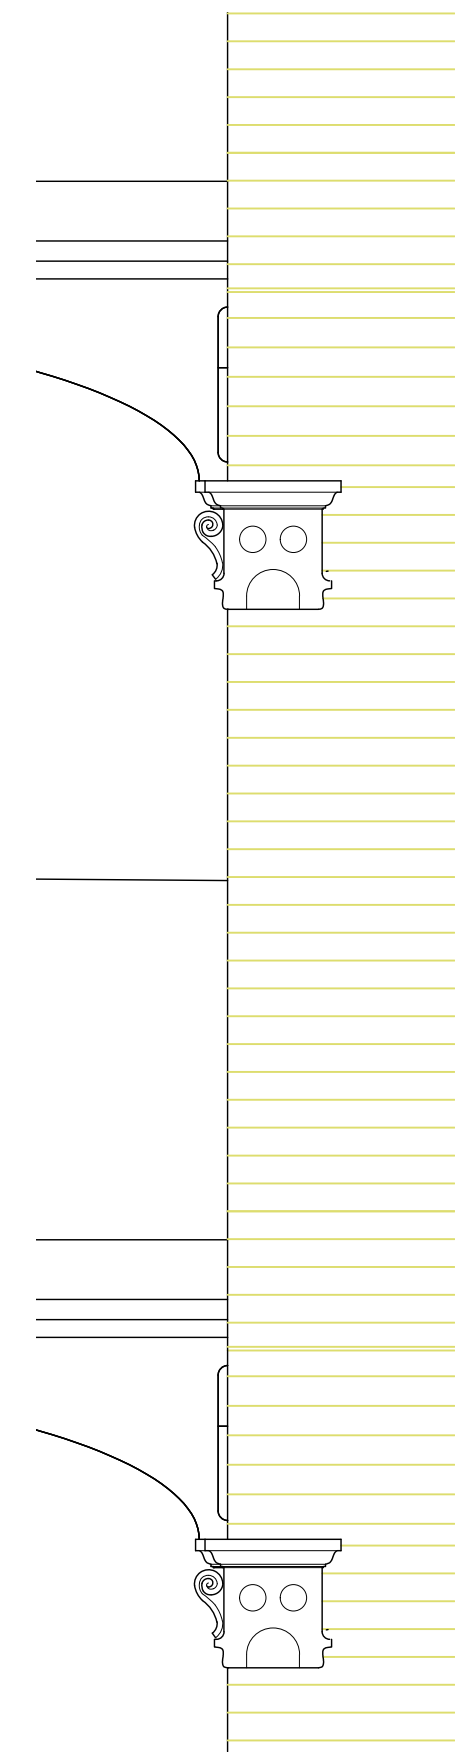


External elevation
attached padstone
1:20 @ A1

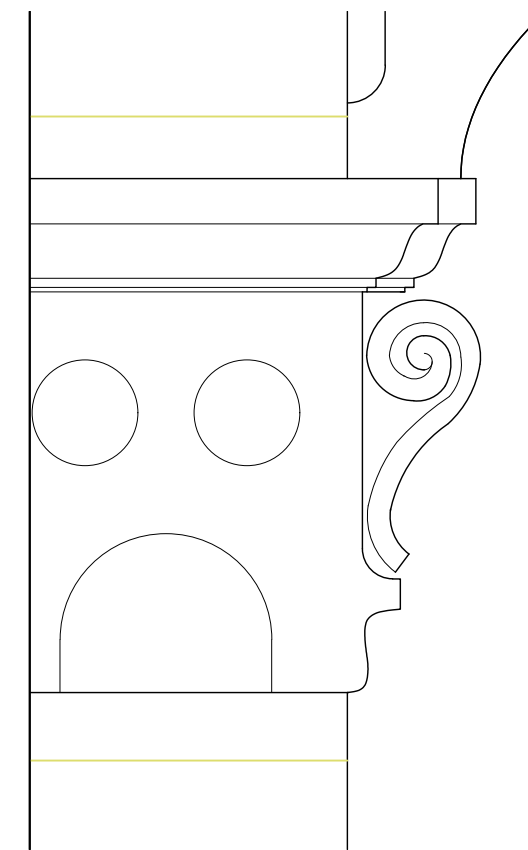


Balcony elevation
attached padstone
1:5 @ A1

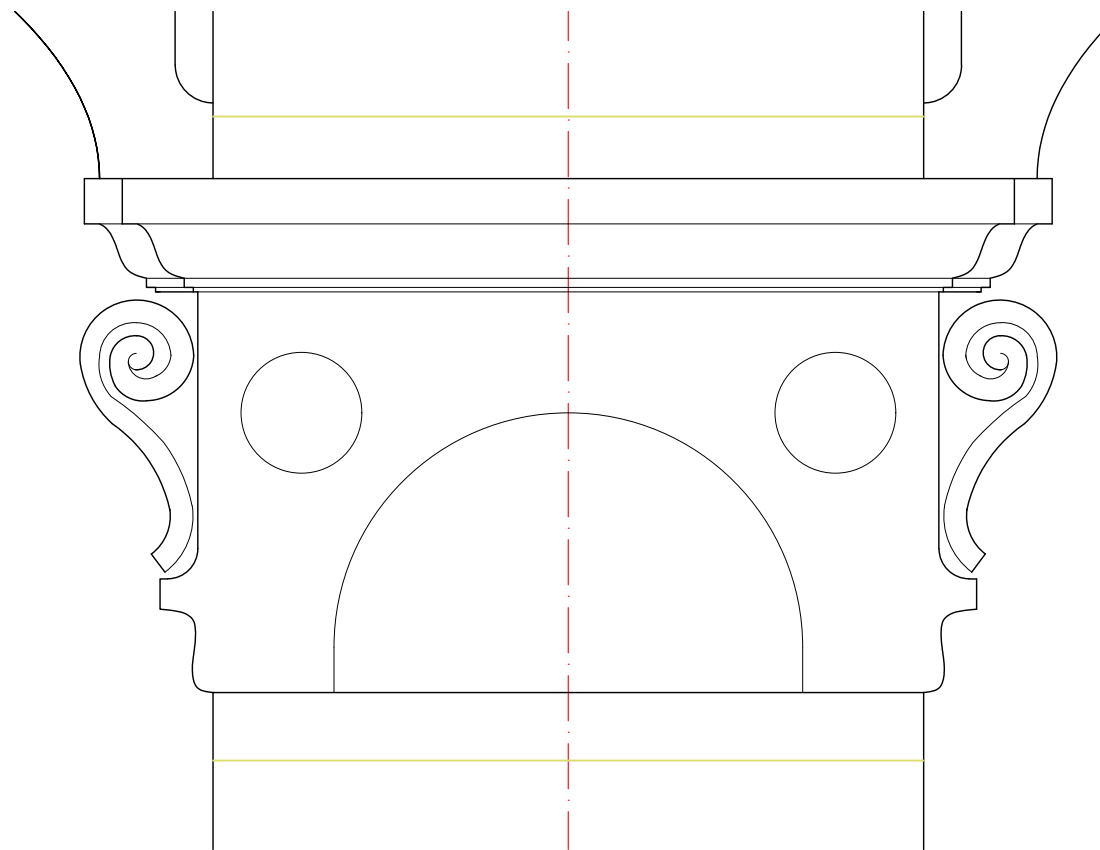


Balcony elevation
pier padstone
1:5 @ A1

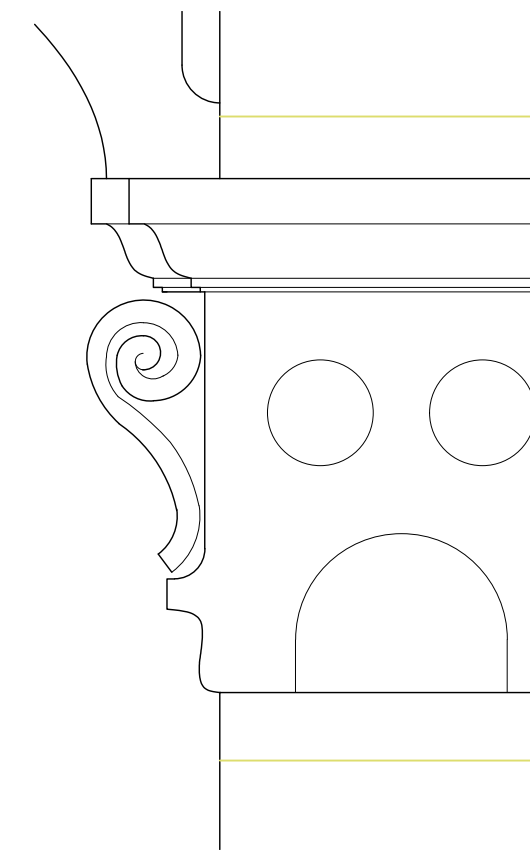


Balcony elevation
attached padstone
1:5 @ A1

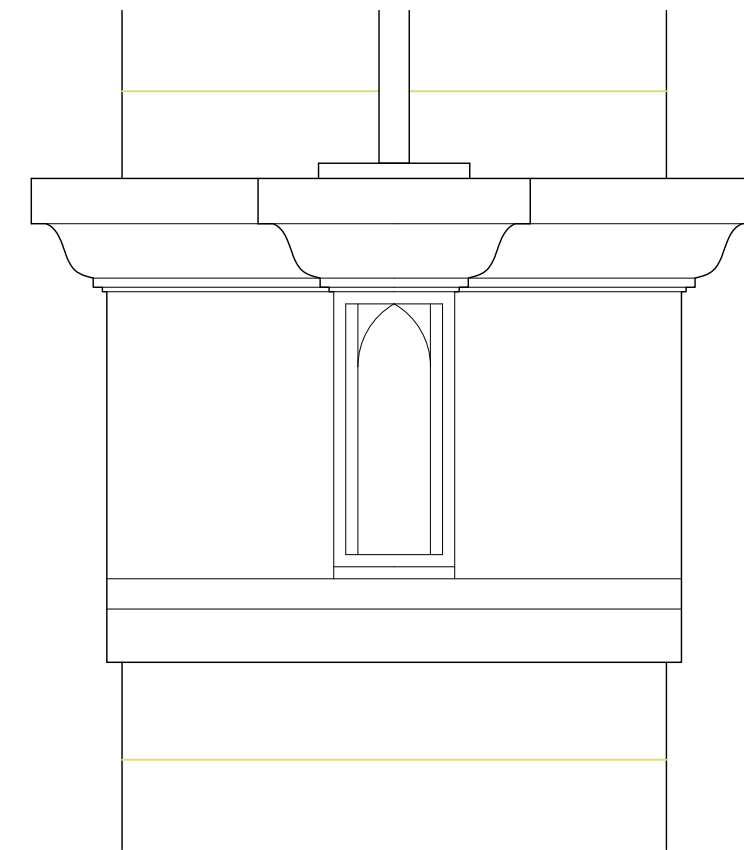


Side elevation
all padstones
1:5 @ A1

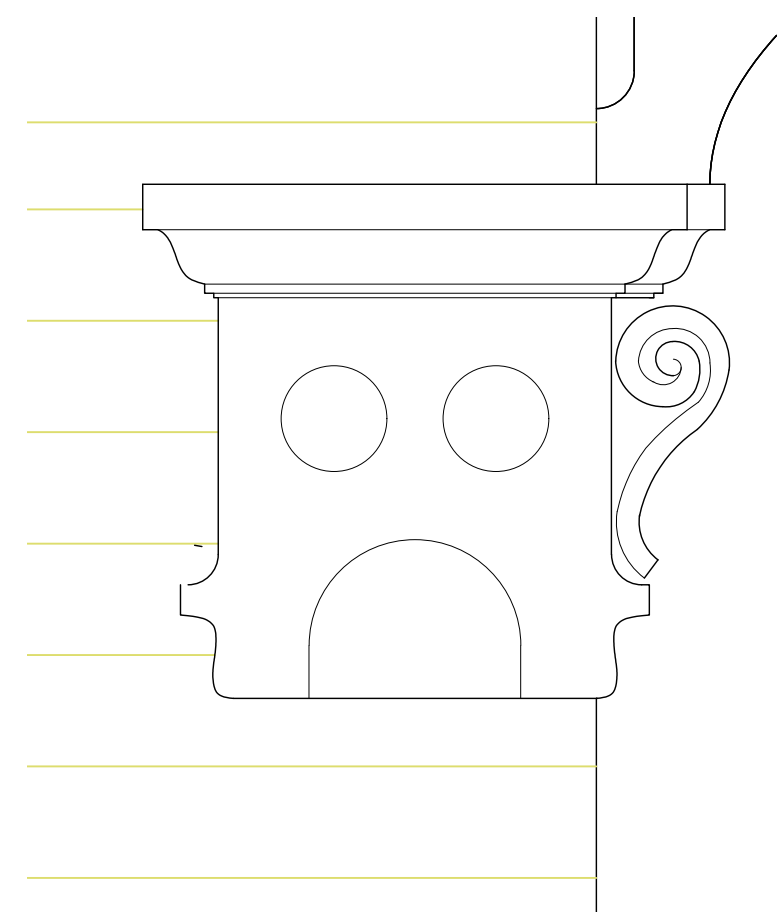

Front elevation
attached padstone
1:5 @ A1

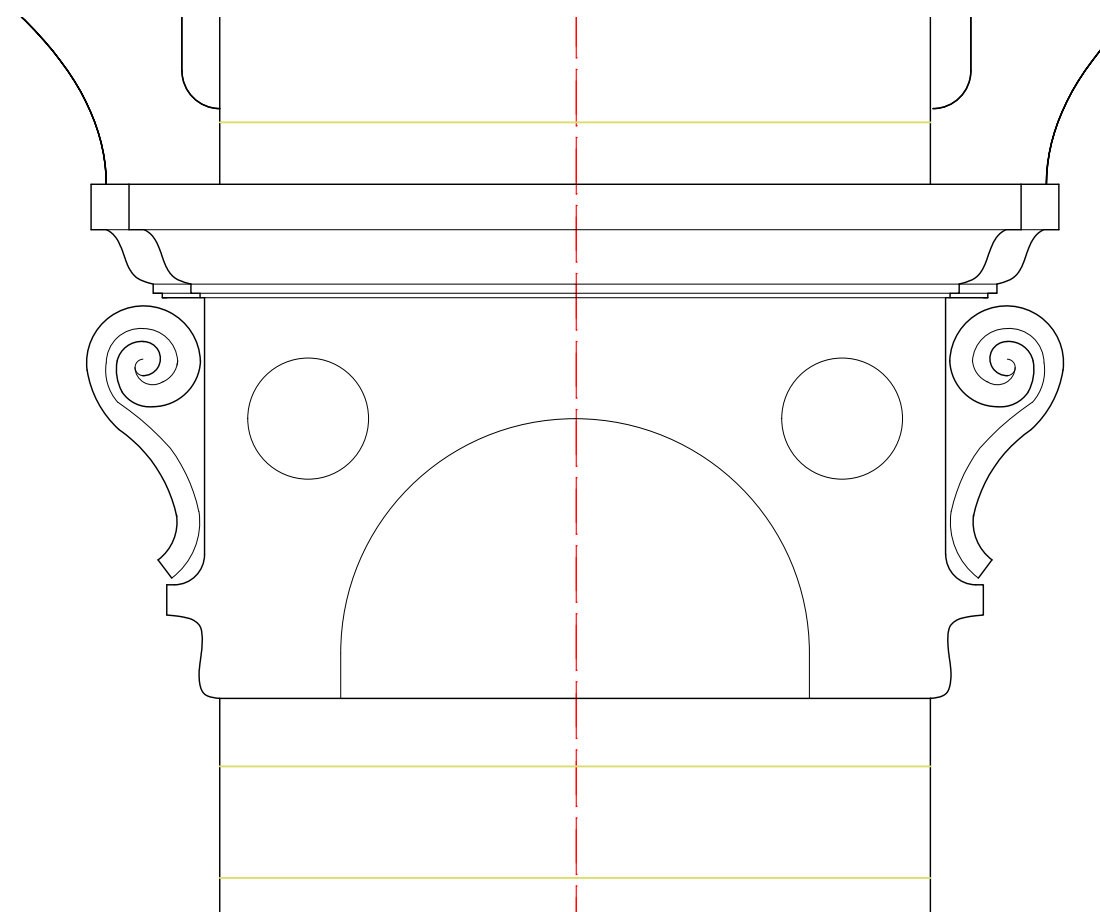

Front elevation
pier padstone
1:5 @ A1

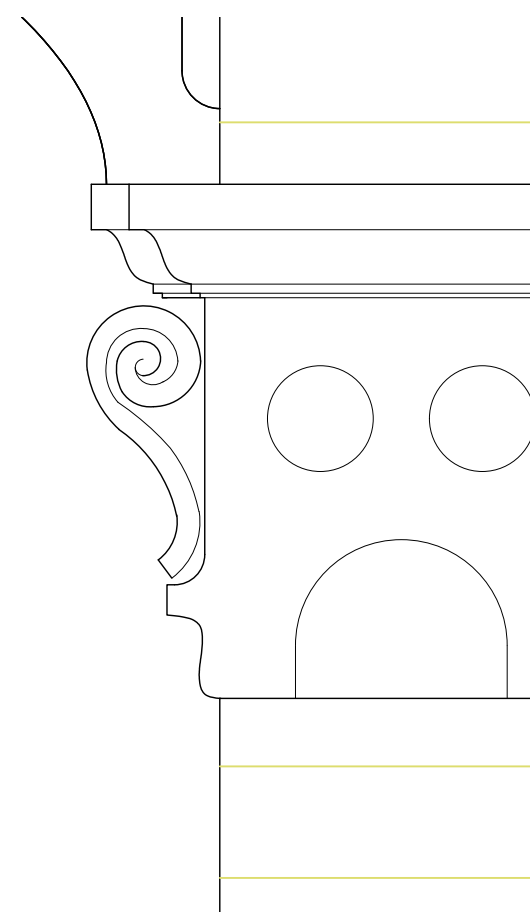

Front elevation
attached padstone
1:5 @ A1

