


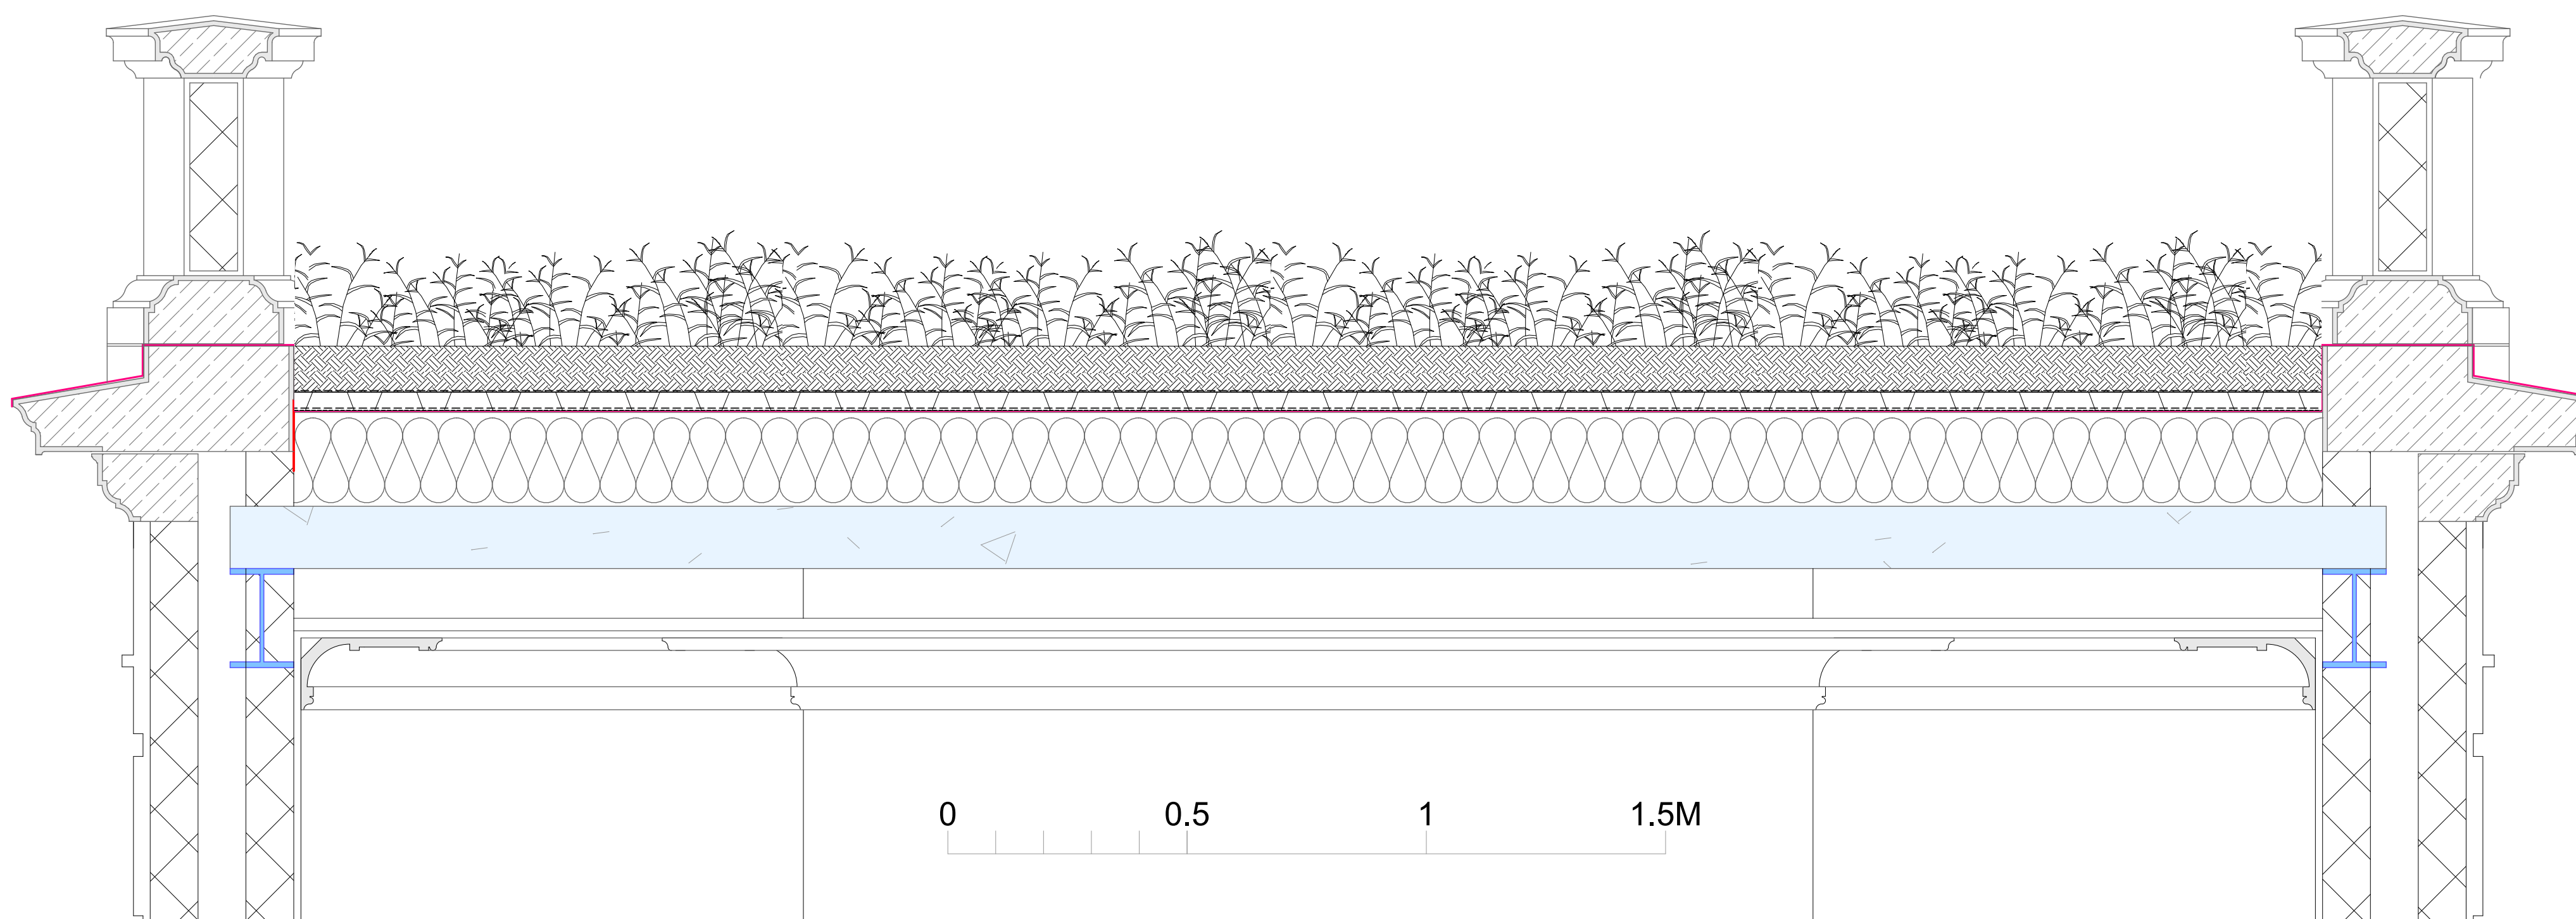


1 ROOF SECTION THROUGH ESCAPE STAIR I
SCALE 1:10

52 Avenue Road NW8
Plant Schedule for Drawing No: 208-292 :

Herbaceous Perennials

Species	Pot size	Density (per m/2)
<i>Armeria maritima</i> :	1l	9
<i>Thymus vulgaris</i> :	1l	9
<i>Origanum vulgare</i> :	1l	9
<i>Sedum Anglicum</i> :	1l	9
<i>Saxifraga 'White Pixie'</i>	1l	9

2 PLANT SCHEDULE
NTS

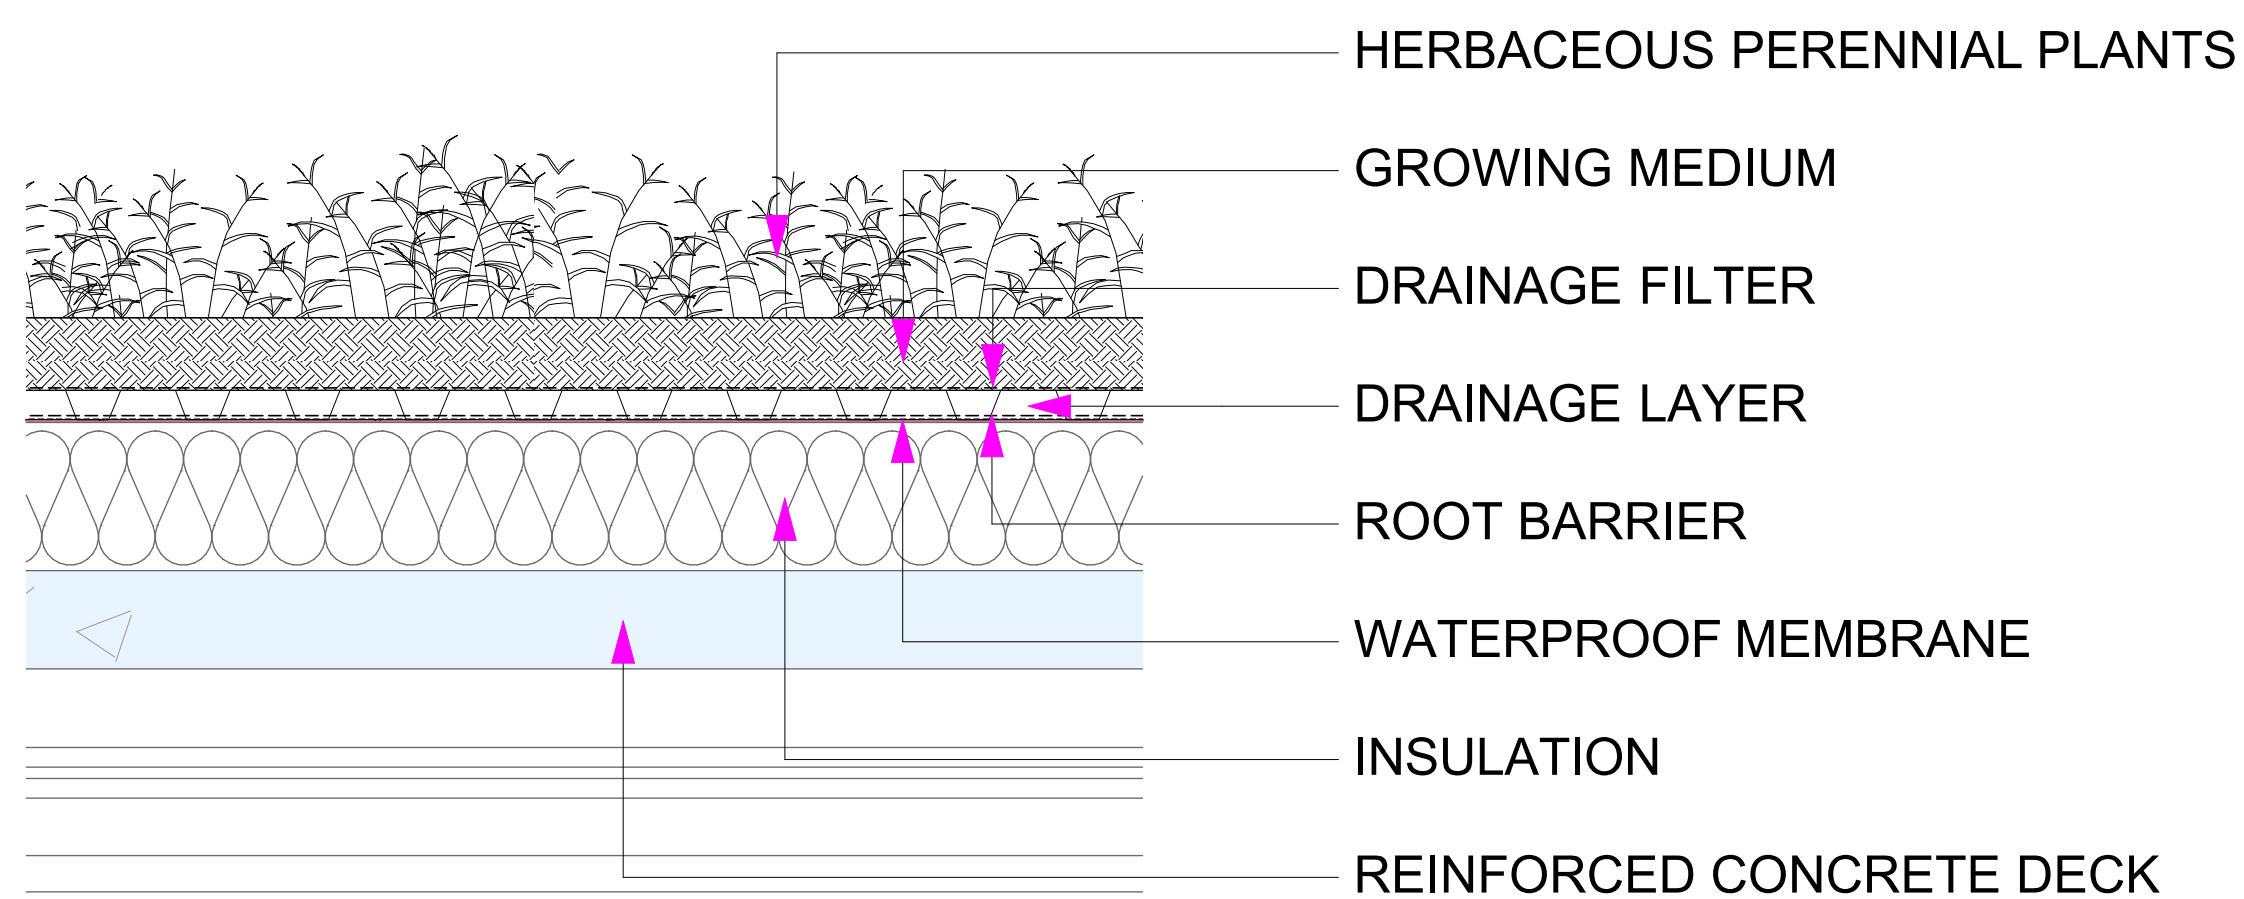

3 ANNOTATED ROOF SECTION DETAIL
SCALE 1:10

PLANNING

DOMVS
LONDON

WWW.DOMVSLONDON.COM

PROJECT:
52 AVENUE ROAD

TITLE:
ESCAPE STAIR I
ROOF DETAIL
SHOWING PLANTING

Date: MARCH 2025

Scale: 1:10 @ A1

Drawn: SDK

DRAWING NUMBER: 208-292