
P:\800-849\0828 - Winter House\01 Drawings\828 (1/ / /180927.pln		
1 SCALE 1:25 @ A1 FIRST FLOOR PROPOSED LAYOUT		

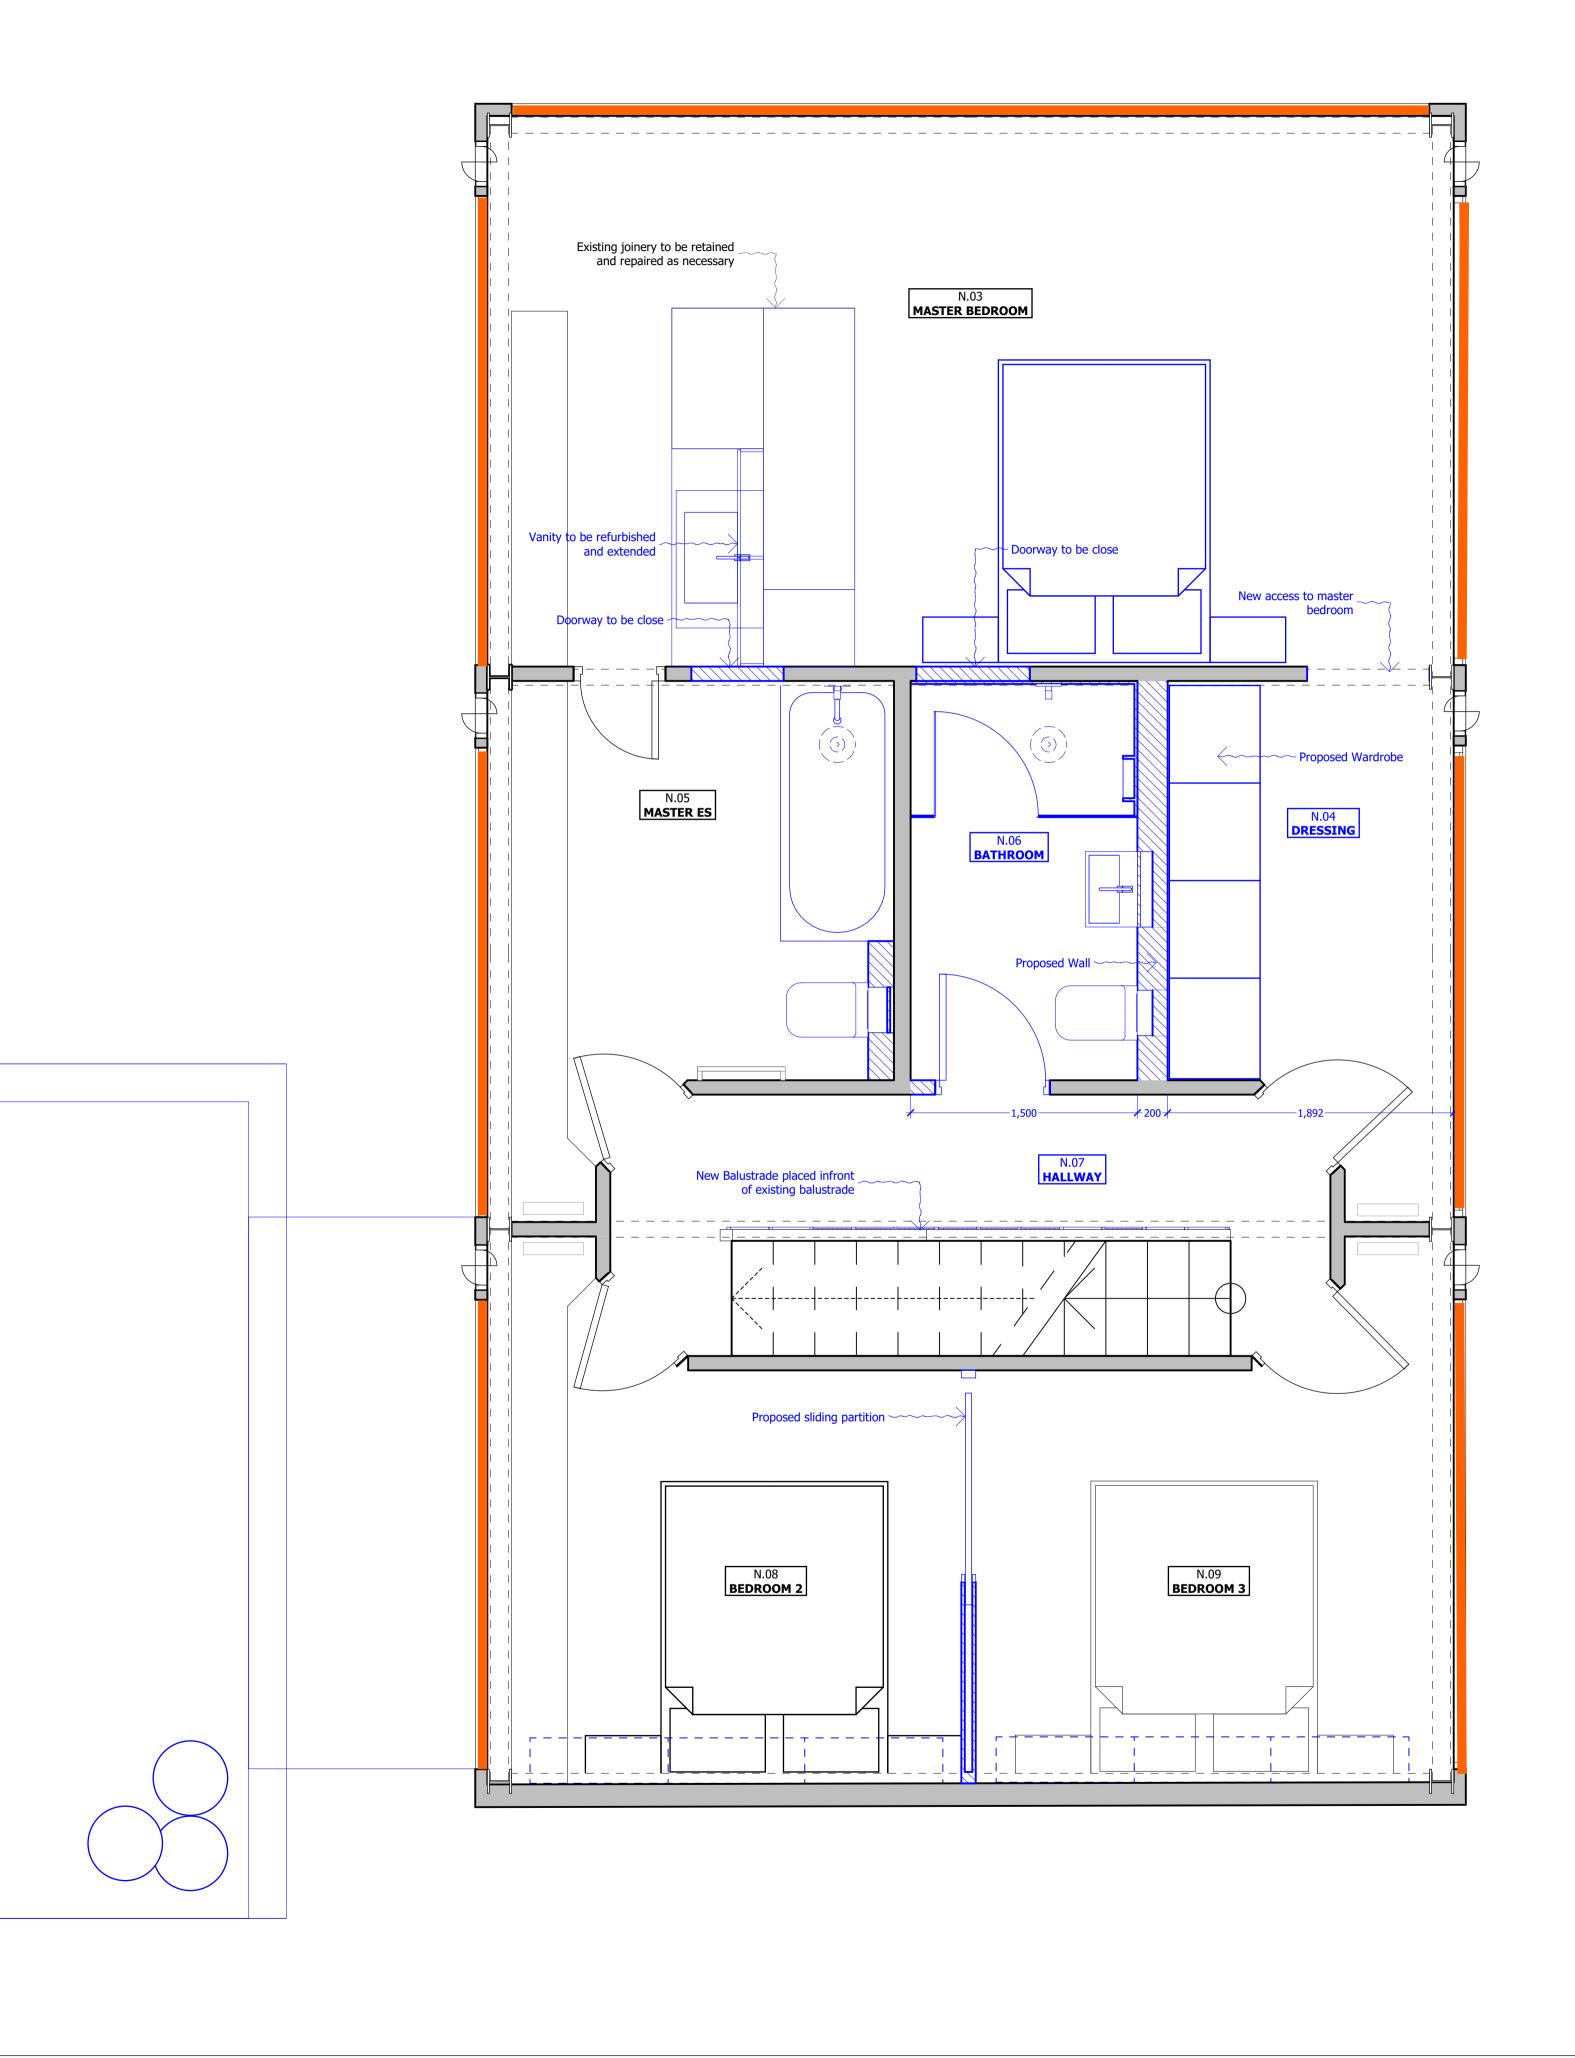

## DO NOT SCALE FROM THIS DRAWING

Figured dimensions only are to be taken from this drawing. All dimensions are to be checked on site before any work is put in hand. If in doubt, ask.

All SHH drawings to be read in conjunction with relevant SHH Finishes, Sanitaryware, Lighting & Ironmongery schedules. Any discrepancies to be highlighted to SHH prior to procurement

and in good time. Copyright © Spence Harris Hogan Limited 2015 Registered in England & Wales. Registered No. 261 0615 SHH is the trading name of Spence Harris Hogan Limited

Legends & Notes: AREA SCHEDULE:

Existing Building: 2385 sqft Mason's Hut: 278 sqft

Total Existing: 2663 sqft Proposed Extension: Ground Floor: 757 sqft

Total Proposed: 757 sqft

Overall Total: 3142 sqft

This represents an 18% increase in total existing floor area, but represents a 1.9% increase in current site area, when taking the existing extension into consideration.

Previous Proposed Extension: **1403 sqft** 

PL01	12.06.18	Issued for Planning Approval	AK		
P02	03.05.17	Issued for Information	JSM		
P02	27.09.16	Issued for Information	JSM		
SK03	30.08.16	Issued for Information	JSM		
SK02	29.06.16	Issued for Information	JSM		
Rev	Date	Descriptor	Athr.		
F	SHHARCHITECTS INTERIOR DESIGNERS RIBA W Chartered Practice 1 Vencourt Place, Ravenscourt Park				
Ham Phor <b>shh</b>	mersmith, L ne <b>+44 (0)</b> .co.uk	.ondon W6 9NU 20 8600 4171 Email info@shh.co.ι	ık		
81		<b>House</b> ane			
Drav	m Project				
		Arrangements			

**1st Proposed Layout** 

(Project number)DWG number_Revision:	Check
(828)023_PL01	