



Location Plan: Scale 1:50

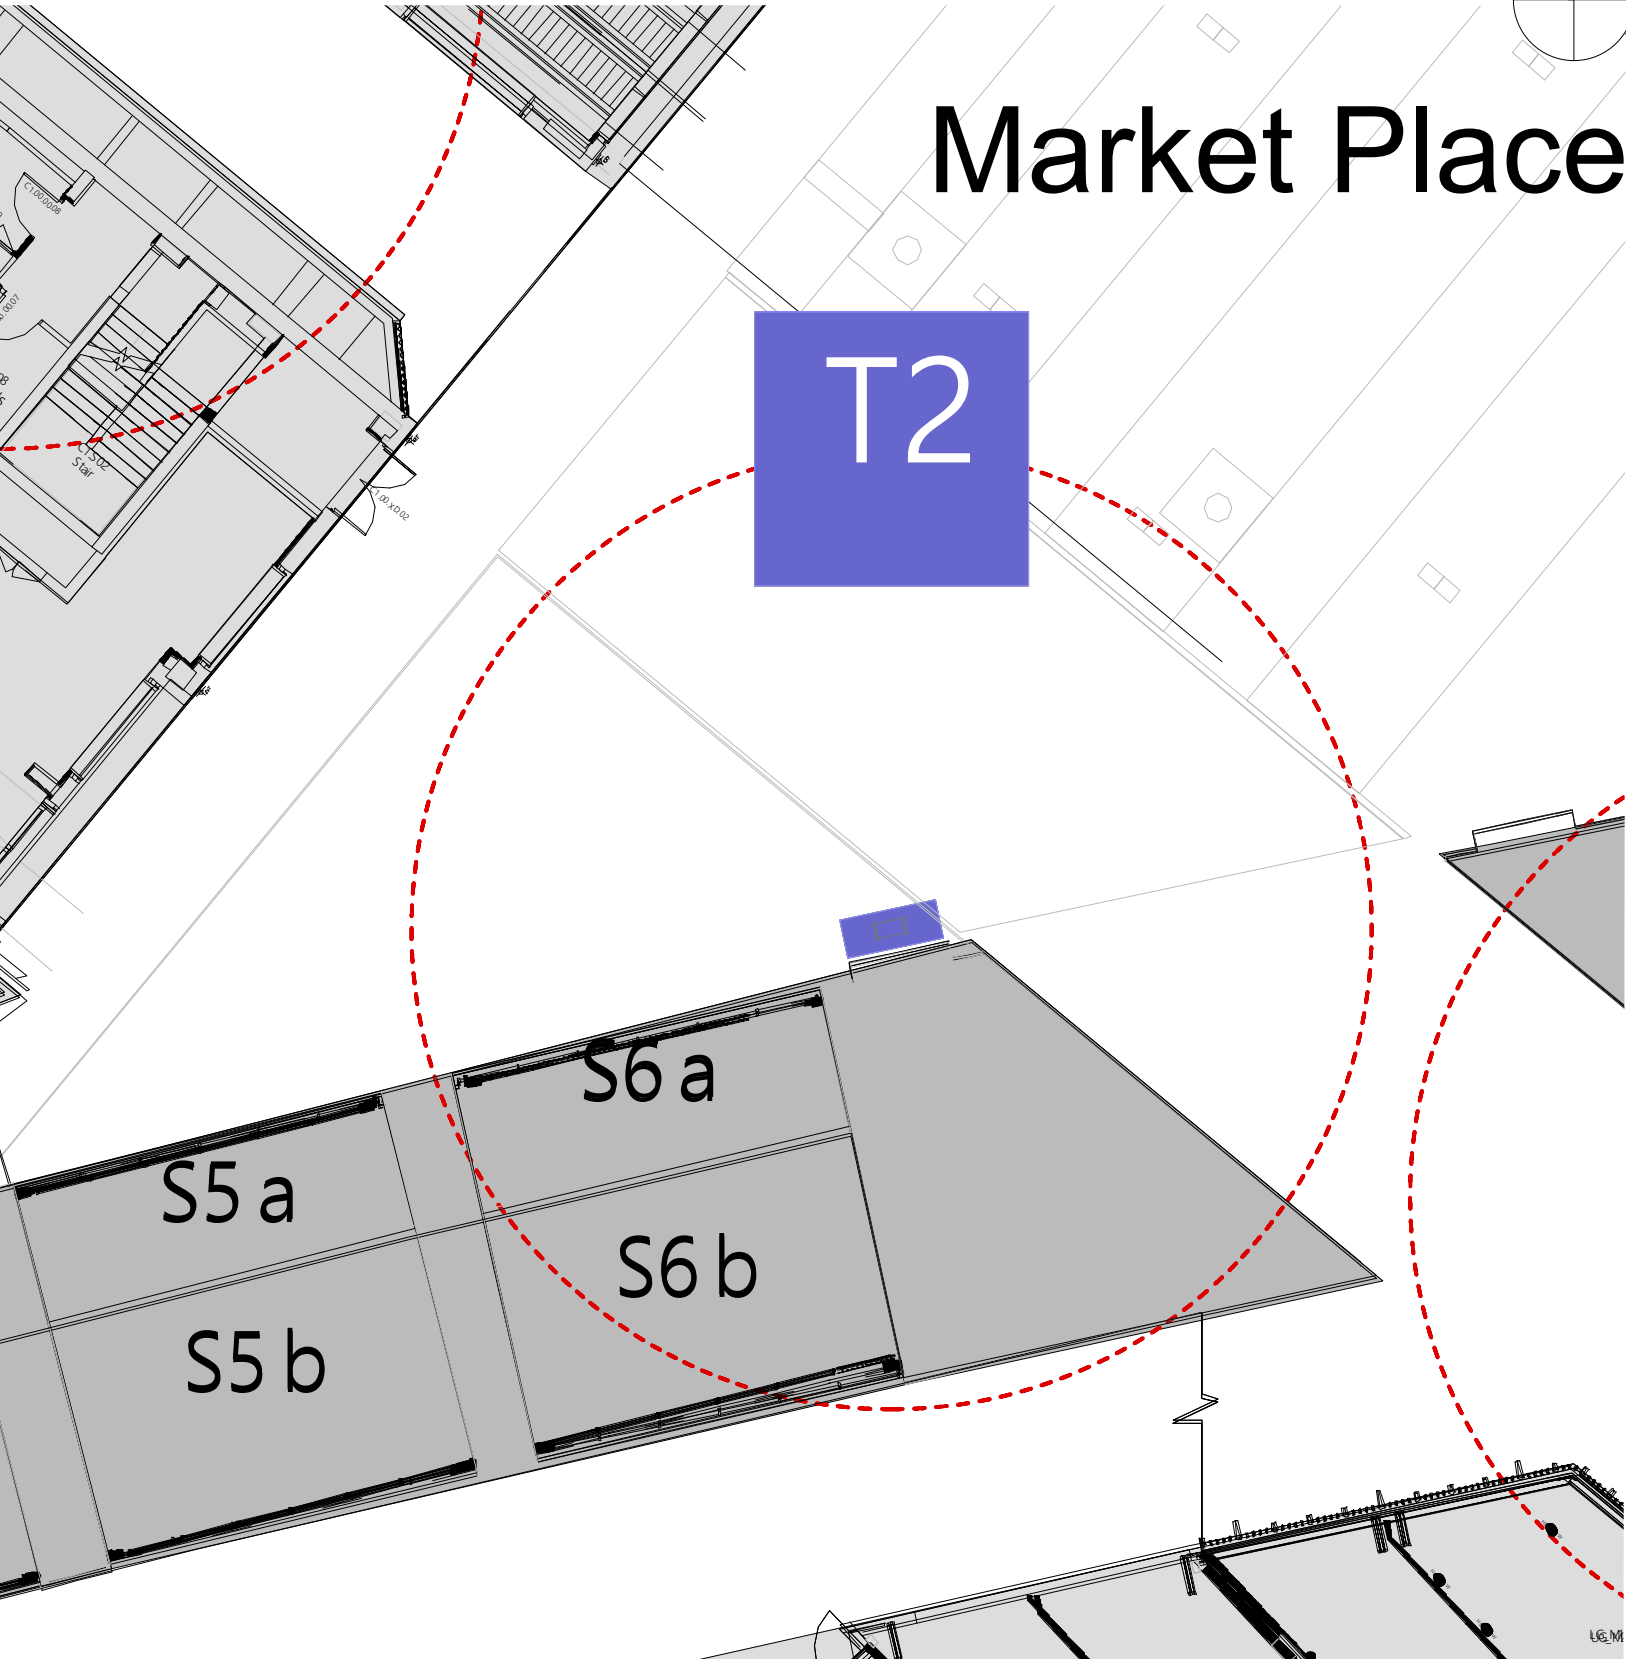

Plan

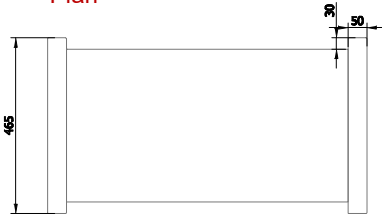

Sign Detail: Scale 1:20

