


Location Plan: Scale 1:50

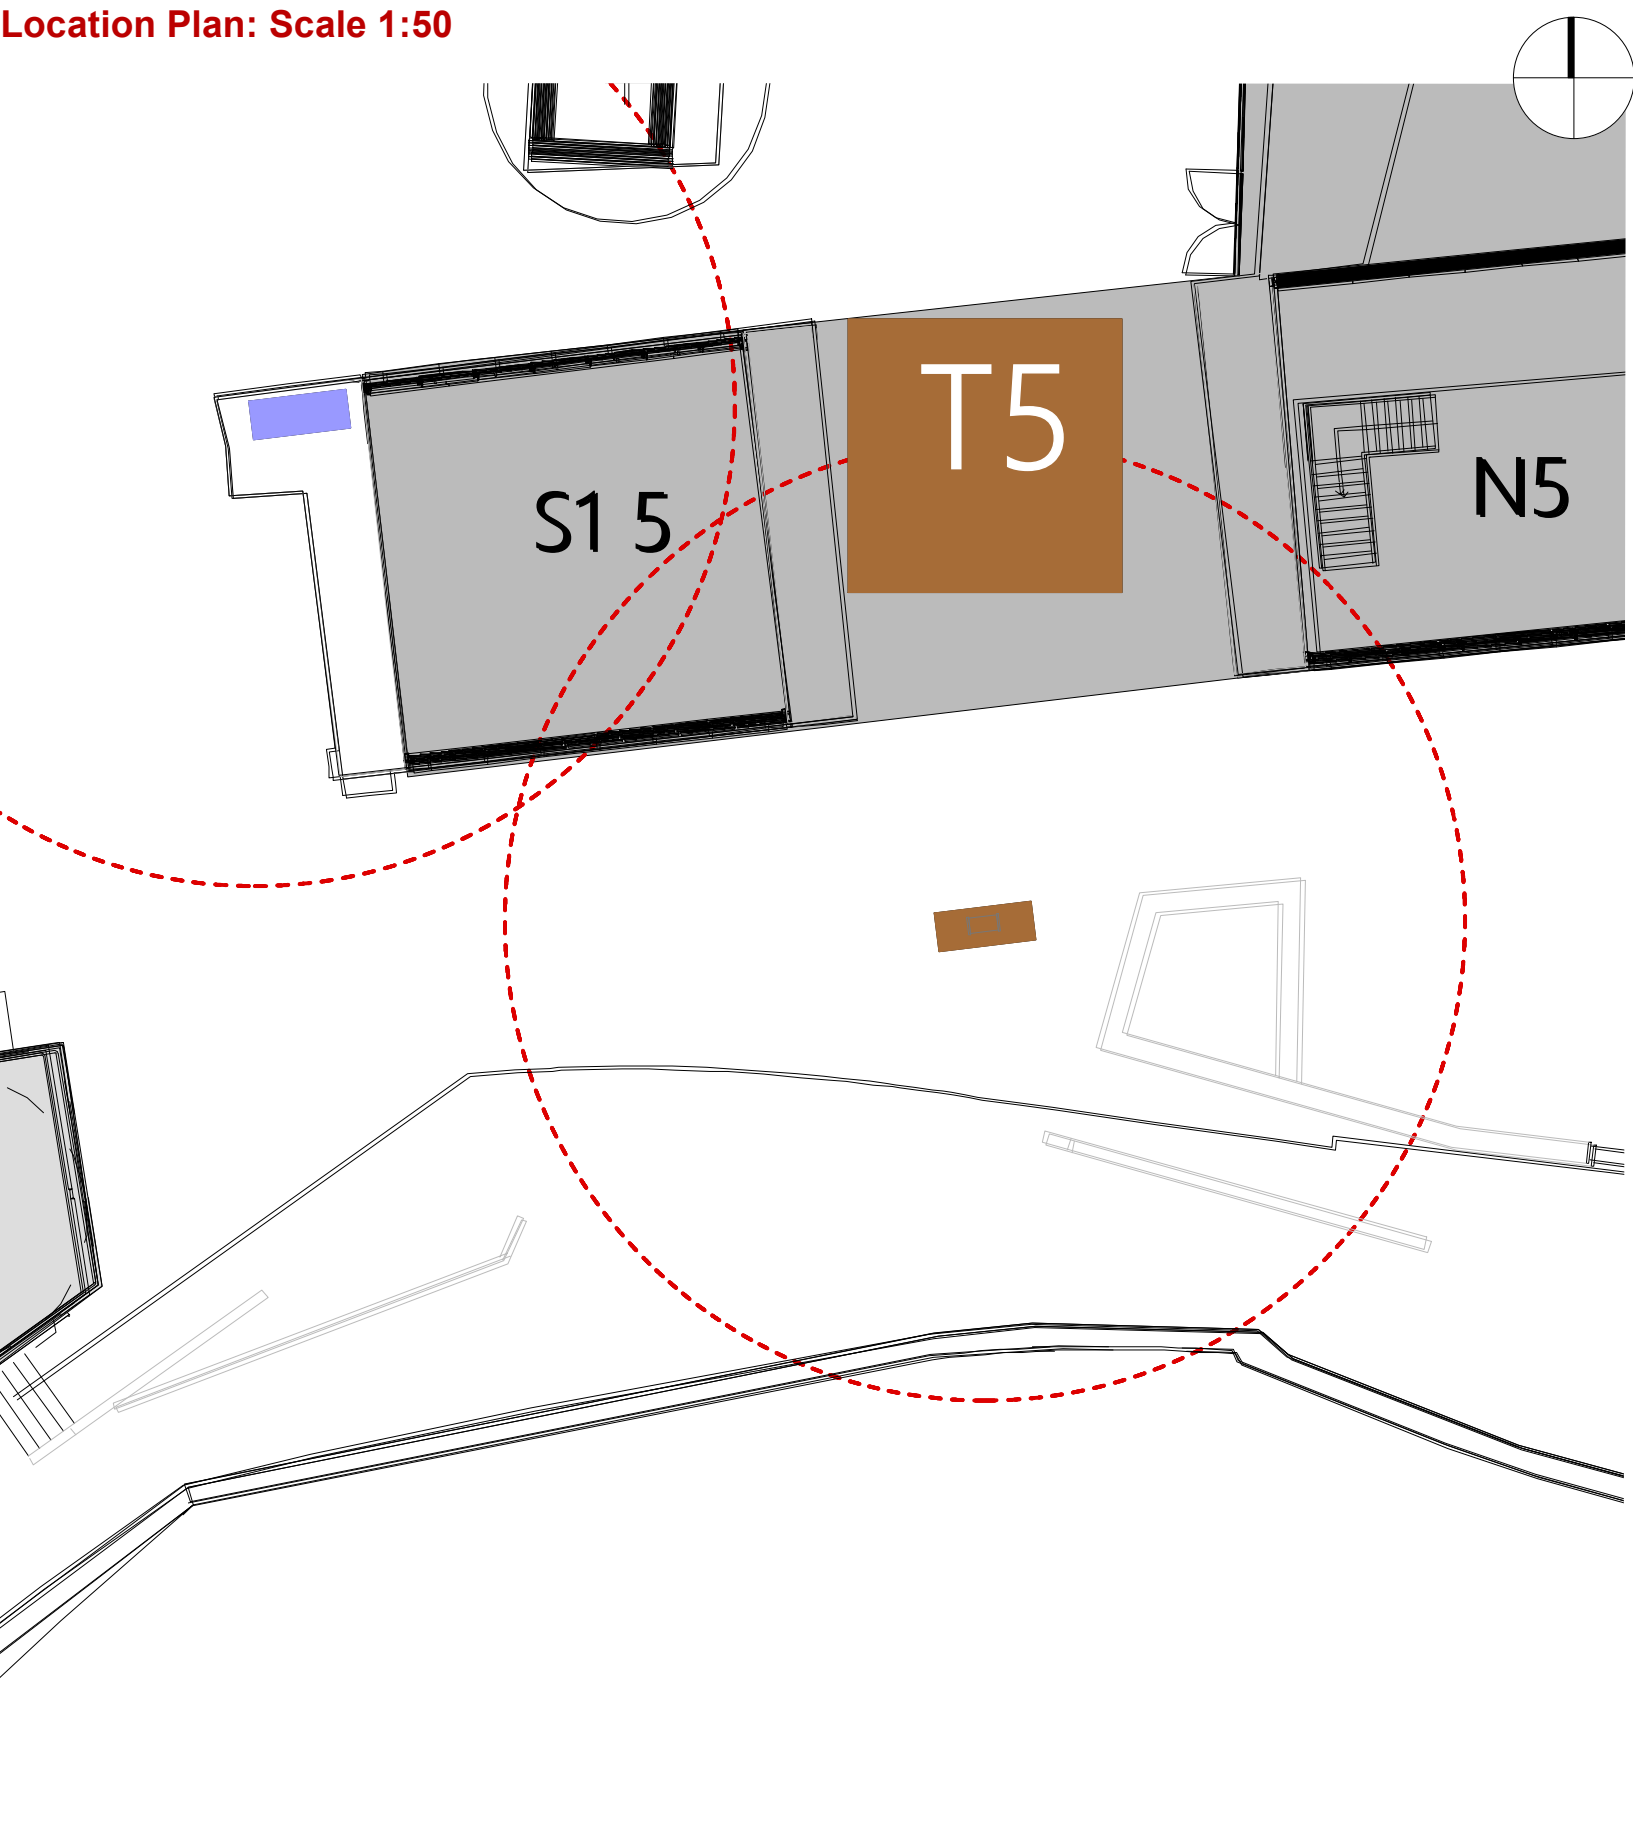

Sign Detail: Scale 1:20

