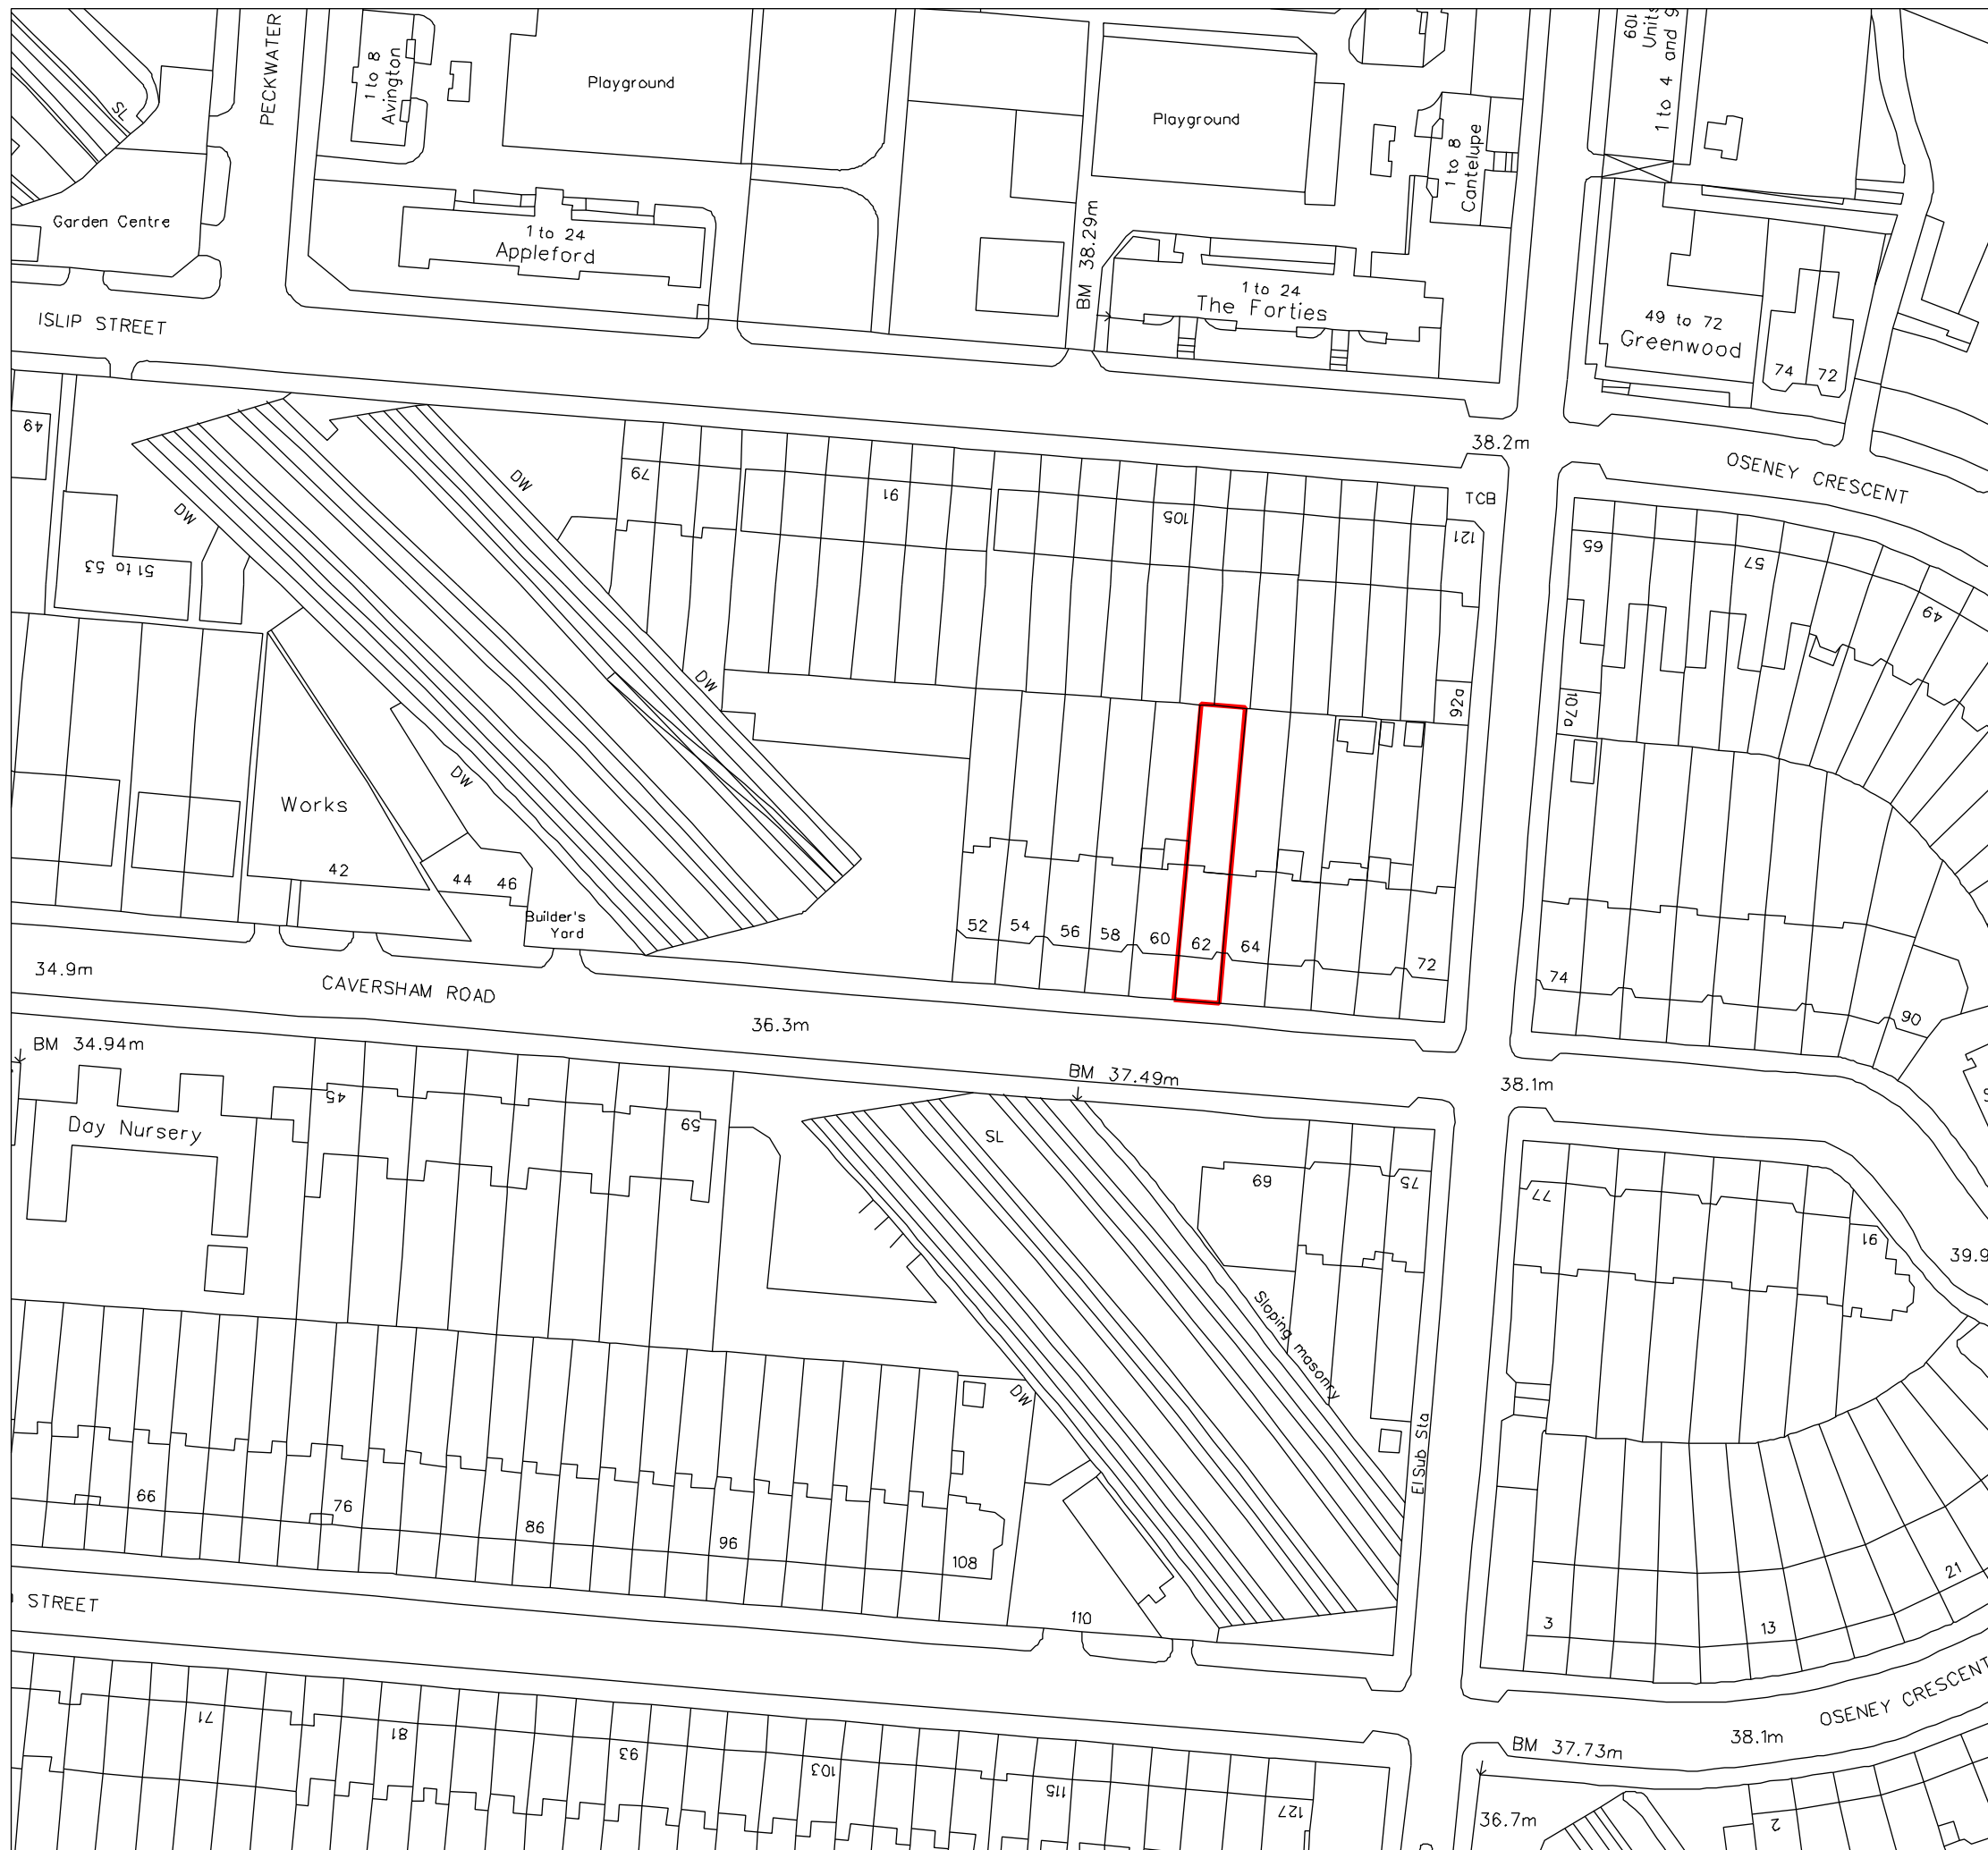


**Duncan Woodburn RIBA
Architect** ■
Fourth floor studio, 27 Poland Street, London W1F 8QW
Tel. 0207 637 3819
Mob. 07956 661 426

**62a Caversham road NW5
01 Location plan**

March 2025
1:500 @A1 1:1000 @A3