


DO NOT SCALE FROM THIS DRAWING. ALL DIMENSIONS TO BE CHECKED ON SITE. ANY DISCREPANCIES MUST BE REPORTED TO THE ARCHITECT FOR VERIFICATION PRIOR TO COMMENCEMENT OF THE EFFECTED WORKS. IF IN DOUBT ASK. THIS DRAWING IS COPYRIGHT.

Rev No	Date	Revision note
P1	16.03.2011	Planning issue.

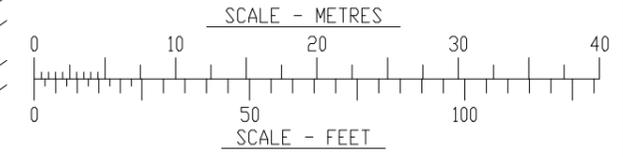

BROOK HOUSE
54A COWLEY MILL ROAD
UXBRIDGE
UB8 3FX
TEL : (01895) 272 446
FAX : (01895) 272 483
EMAIL : admin@jpbarchitects.co.uk

JOB TITLE 44-46 KILBURN HIGH ROAD KILBURN NW6 4HJ		
DRG TITLE SITE LOCATION PLAN		
SCALE 1:500 @ A3	DATE MAR 11	
JOB NO. 10065	DRG NO. 121	REV P1