





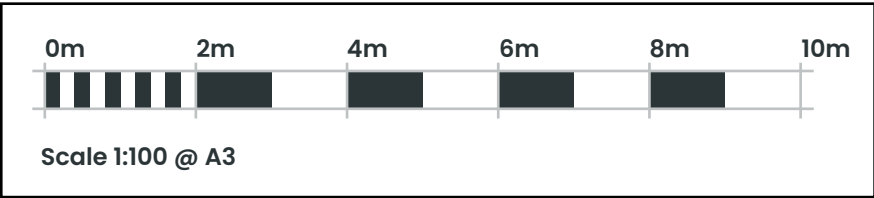


FRONT ELEVATION – Scale 1:100 @ A3





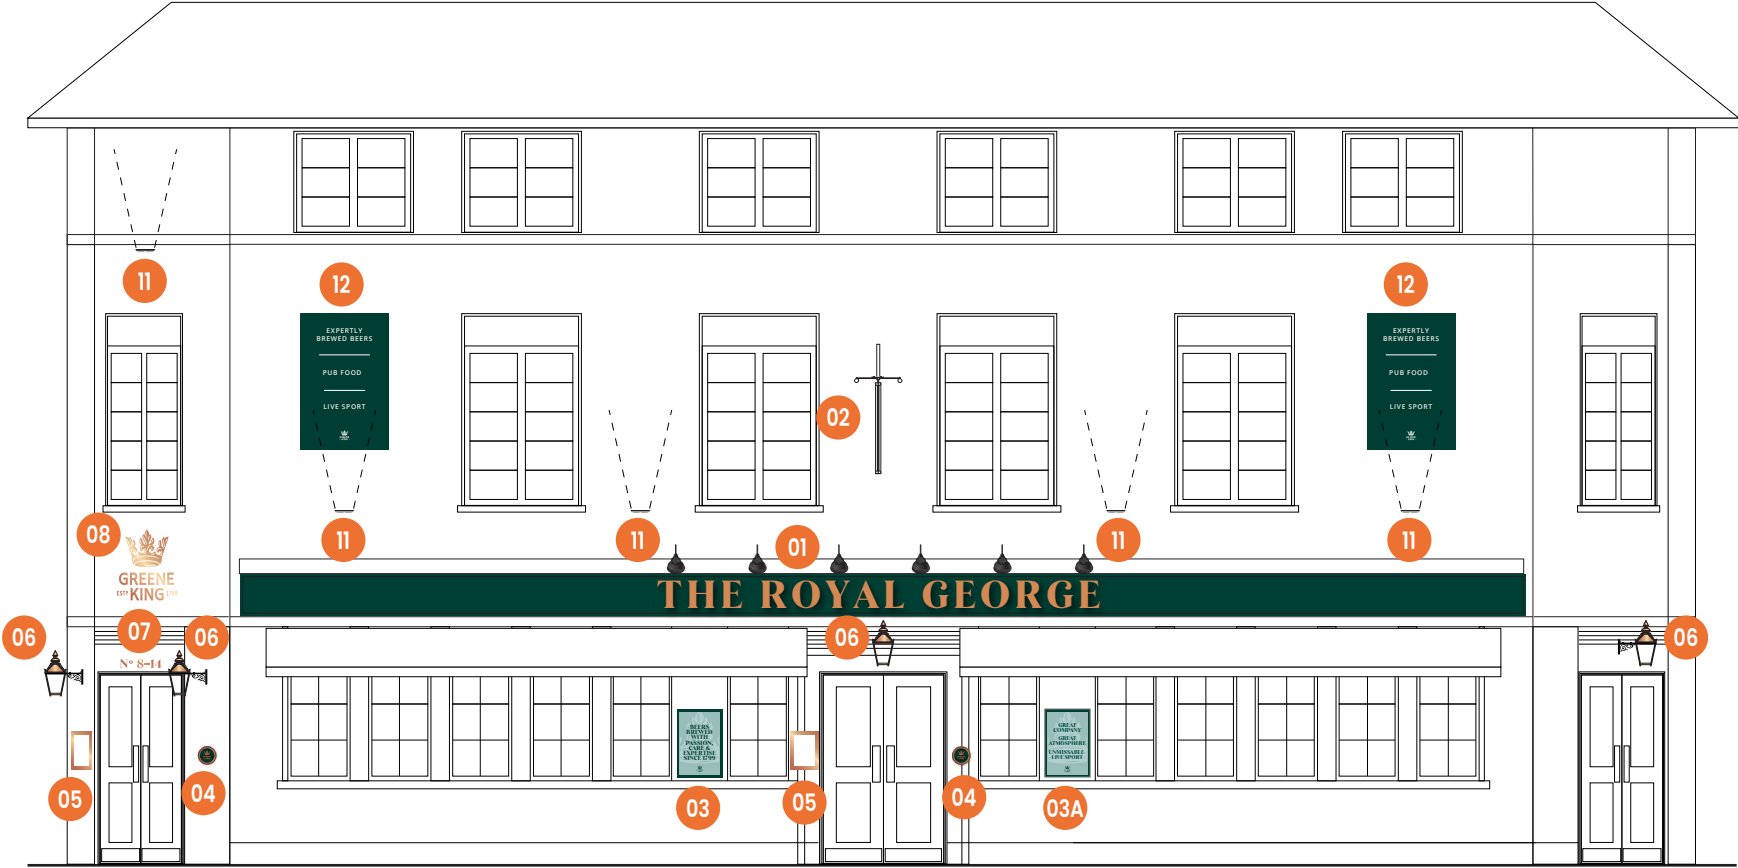

FRONT ELEVATION – Scale 1:100 @ A3

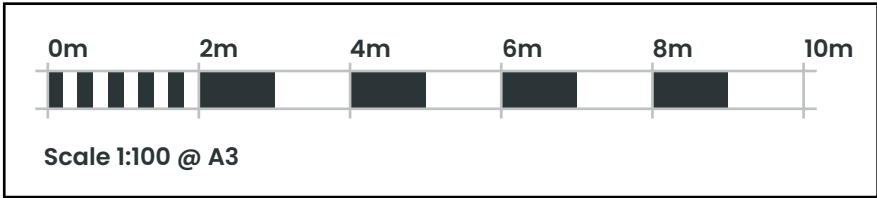


PLANNING DRAWING – PROPOSED SIGNAGE

ITEM 01 (Qty 01) UC08A-T-NS
Set of Foamex letters to fascia.

- Featuring:
- 19mm Foamex letters
 - Letters painted copper GKAS25
 - Letters stood off with Black pin
 - 40x40mm timber trim
 - Birch plywood backboard
 - Angle fixings
 - Cowl lights finished Black. Warm white illumination.

Scale 1:50

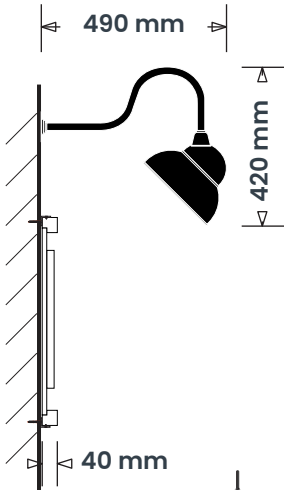


3280 mm Ground Clearance
Max 250 Candelas per square meter (cd/m2)

ITEM 02 (Qty 01) UC02A
Double sided aluminium pictorial sign to new gibbet.

- Featuring:
- New header.
 - New mid steel gibbet.
 - Aluminium panel
 - Bullnose aluminium trim finished RAL 180 20 20
 - Full colour digital print.
 - 2No. Slimline LED trough lights.
 - Warm white illumination.

Scale 1:20

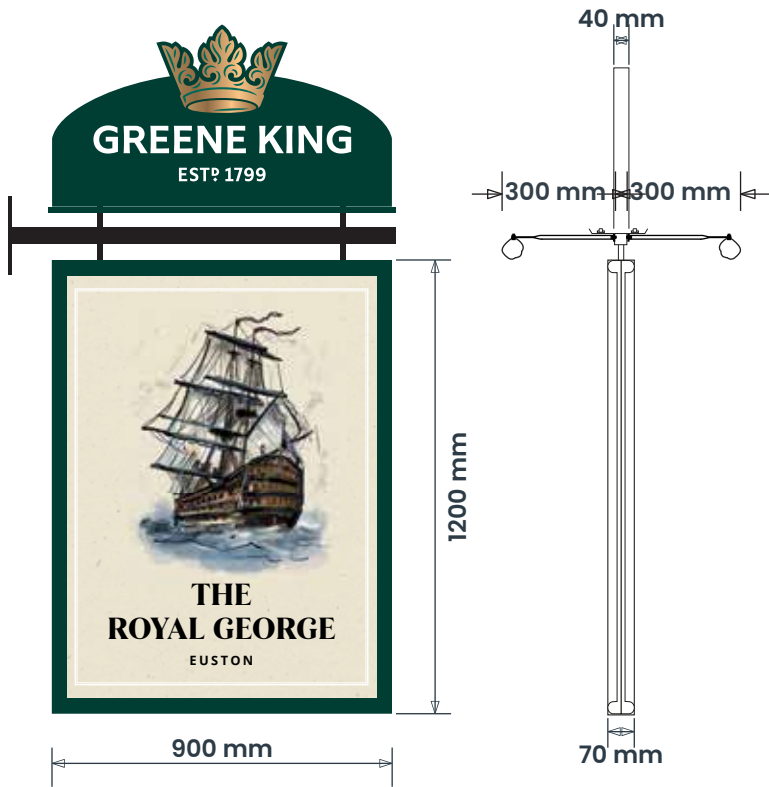

5140 mm Ground Clearance
Max 250 Candelas per square meter (cd/m2)



Scale 1:50 @ A3



Scale 1:20 @ A3

SIGN COLOUR

RAL 180 20 20

FB
James White

Copper
GKAS25

BUILDING COLOUR

Dulux
42GG 08/250

BRAND TYPEFACES

Primary :
Crown Serif

PLANNING DRAWING – PROPOSED SIGNAGE

ITEM 03 (Qty 01) UC04C

Single sided amenity board.

Featuring:

- 2mm aluminium panel.
- 32mm bullnose frame finished green.
- Direct print to aluminium panel, vinyl and wrap a substrate.
- 25x25 fixing angle.

Scale 1:20



1150 mm Ground Clearance


ITEM 03a (Qty 01) UC04C

Single sided amenity board.

Featuring:

- 2mm aluminium panel.
- 32mm bullnose frame finished green.
- Direct print to aluminium panel, vinyl and wrap a substrate.
- 25x25 fixing angle.

Scale 1:20

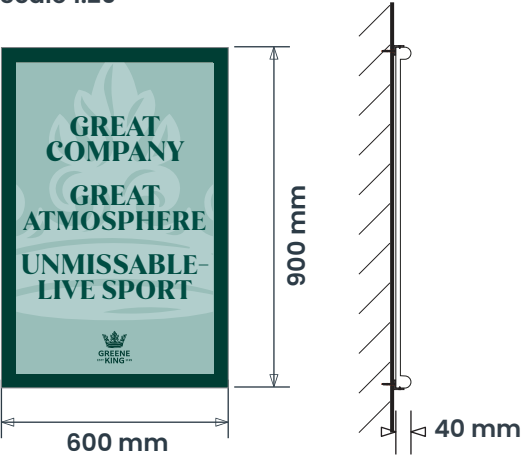


1150 mm Ground Clearance

ITEM 04 (Qty 02) UC11P

Etched plaque hand painted and mounted to treated timber plinth.

Scale 1:10

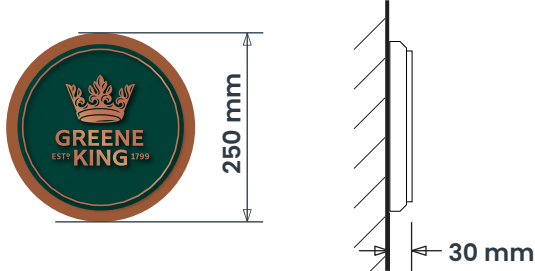


1350 mm Ground Clearance

ITEM 05 (Qty 02) UC15T

A3 menu case painted copper GKAS25 with warm white illumination

Scale 1:10

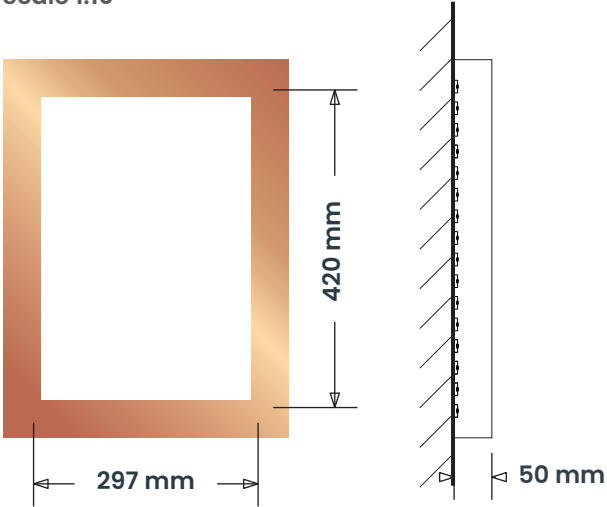

1250 mm Ground Clearance
Max 250 Candelas per square meter (cd/m2)

ITEM 06 (Qty 04)


ASH-WAR-S-G-F22

Warwick Small lantern finished GKAS25 Copper.

Featuring:

- Warm white illumination.
- Cradle fixed scroll bracket.

Scale 1:20

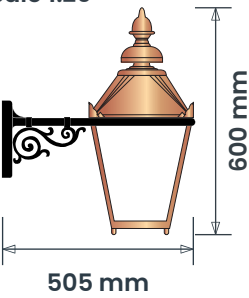


2300 mm Ground Clearance
Max 250 Candelas per square meter (cd/m2)

ITEM 07 (Qty 01) UC06A

Signwriting on the wall above the entrance painted by main contractor

Scale 1:10

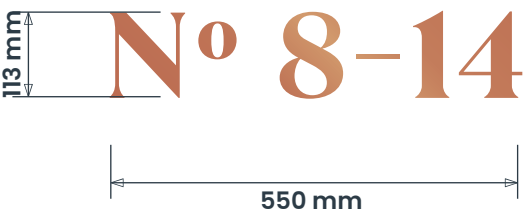


2590 mm Ground Clearance

ITEM 08 (Qty 01) UC06A

Signwriting on the brick

Scale 1:20

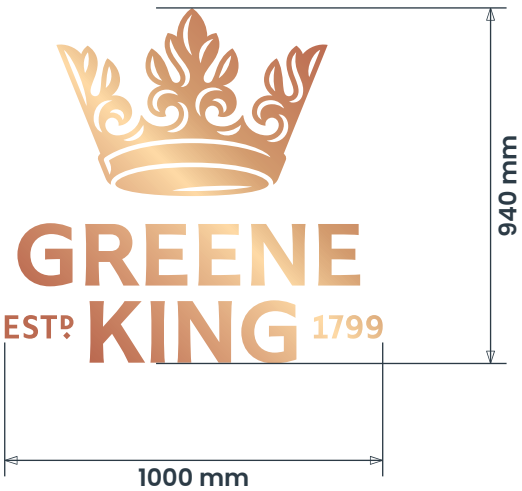

3480 mm Ground Clearance

SIGN COLOUR

RAL 180 20 20

FB
James White

Copper
GKAS25

BUILDING COLOUR

Dulux
42GG 08/250


BRAND TYPEFACES

Primary :
Crown Serif

ITEM 11 (Qty 05) **UC13- NS**
100W LED slimline floodlight.

- Featuring:**
- Warm white illumination
 - On extended brackets.

Scale 1:10

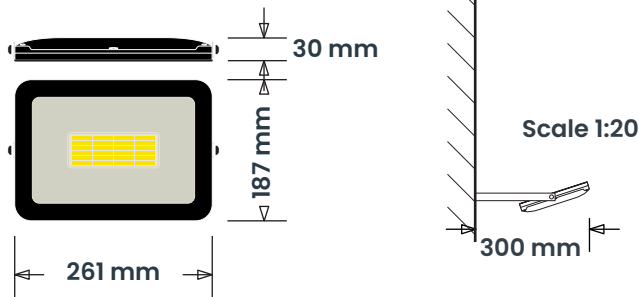

4630 mm Ground Clearance
Max 250 Candelas per square meter (cd/m2)

ITEM 12 (Qty 02) **UC04C**
Single sided wall mounted amenity signs.

- Featuring:**
- 2mm Aluminium panel
 - 32mm Bullnose trim
 - Applied vinyl display.

Scale 1:20



5500 mm Ground Clearance

SIGN COLOUR

RAL 180 20 20

FB
James White

Copper
GKAS25

BUILDING COLOUR

Dulux
42GG 08/250

BRAND TYPEFACES

Primary :
Crown Serif

