


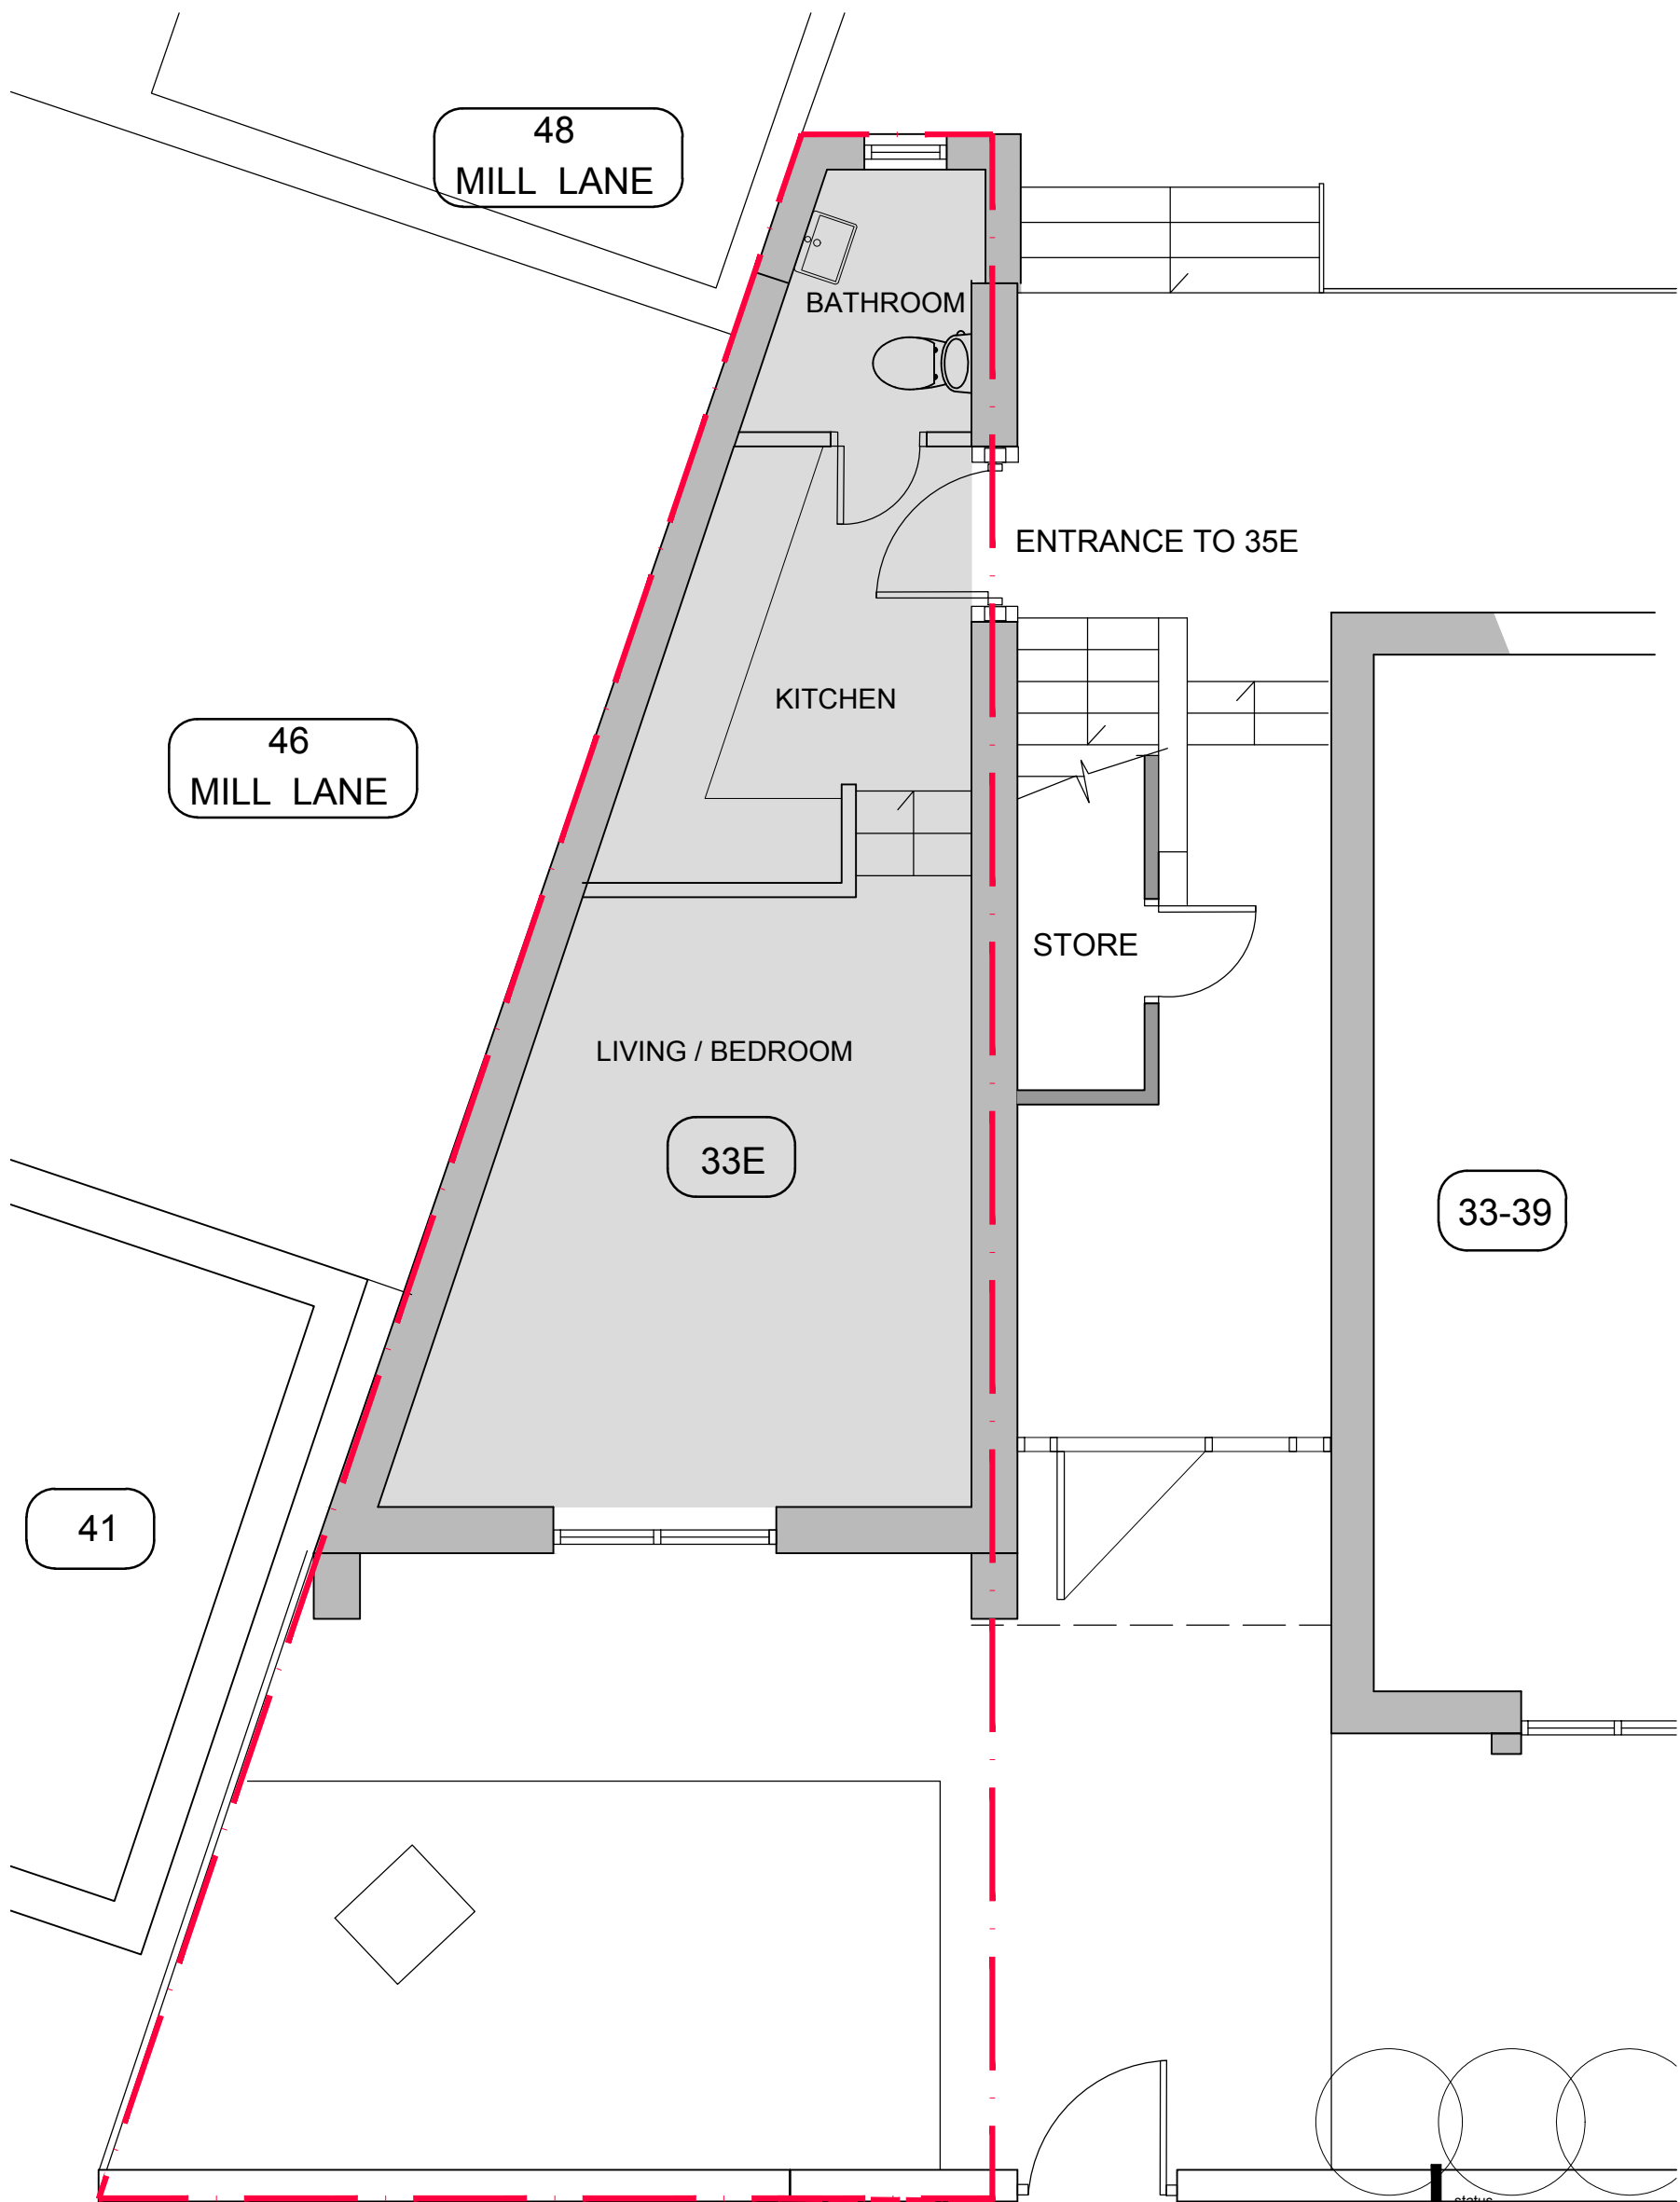


BOUNDARY BRICK WALL 450MM HIGH

P A V E M E N T

EXISTING GF PLAN

Scale 1:50@A3

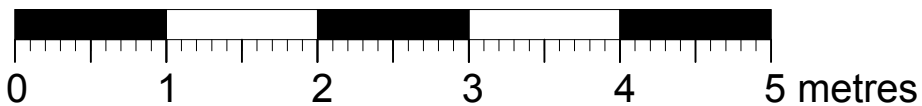

PLANNING

client
SHEPLORD

site
33E HOLMDALE ROAD
LONDON

drawing
PROPOSED EXTENSION
EXISTING PLANS

scale
VARIES

ncw

NOV 24

proj. no.

N205

E05

-

Nicholas C Williams

RIBA

ncwarchitecture@gmail.com