


01 PROPOSED GROUND FLOOR PAVEMENT PLAN  
Scale 1:100

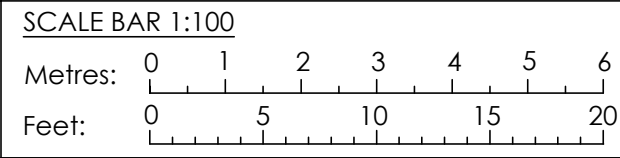

	Initial Issue	28/01/25
Revision	Amendment:	Date:

Suite 7  
Commerce House  
Ridings Park  
Cannock  
Staffordshire  
WS11 7FJ

T: 01543 275101  
F: 01543 458278  
E: design@hlpuktd.net  
W: www.hlpuktd.net

**hlp** UK Ltd  
Architectural Services  
& Project Management



Site  
Noxy Brothers  
Retail Unit 6  
79 New Oxford St  
London  
WC1A 1DG

Drawing Title Proposed Ground Floor Pavement Plan			
Dwg. no. HLP / 2450 / 09.2	Rev. A3	Paper Size A3	
Drawn TC	Date Jan 25	Scale 1:100	