


UK - LONDON MONMOUTH STREET
PROPOSED FACADE

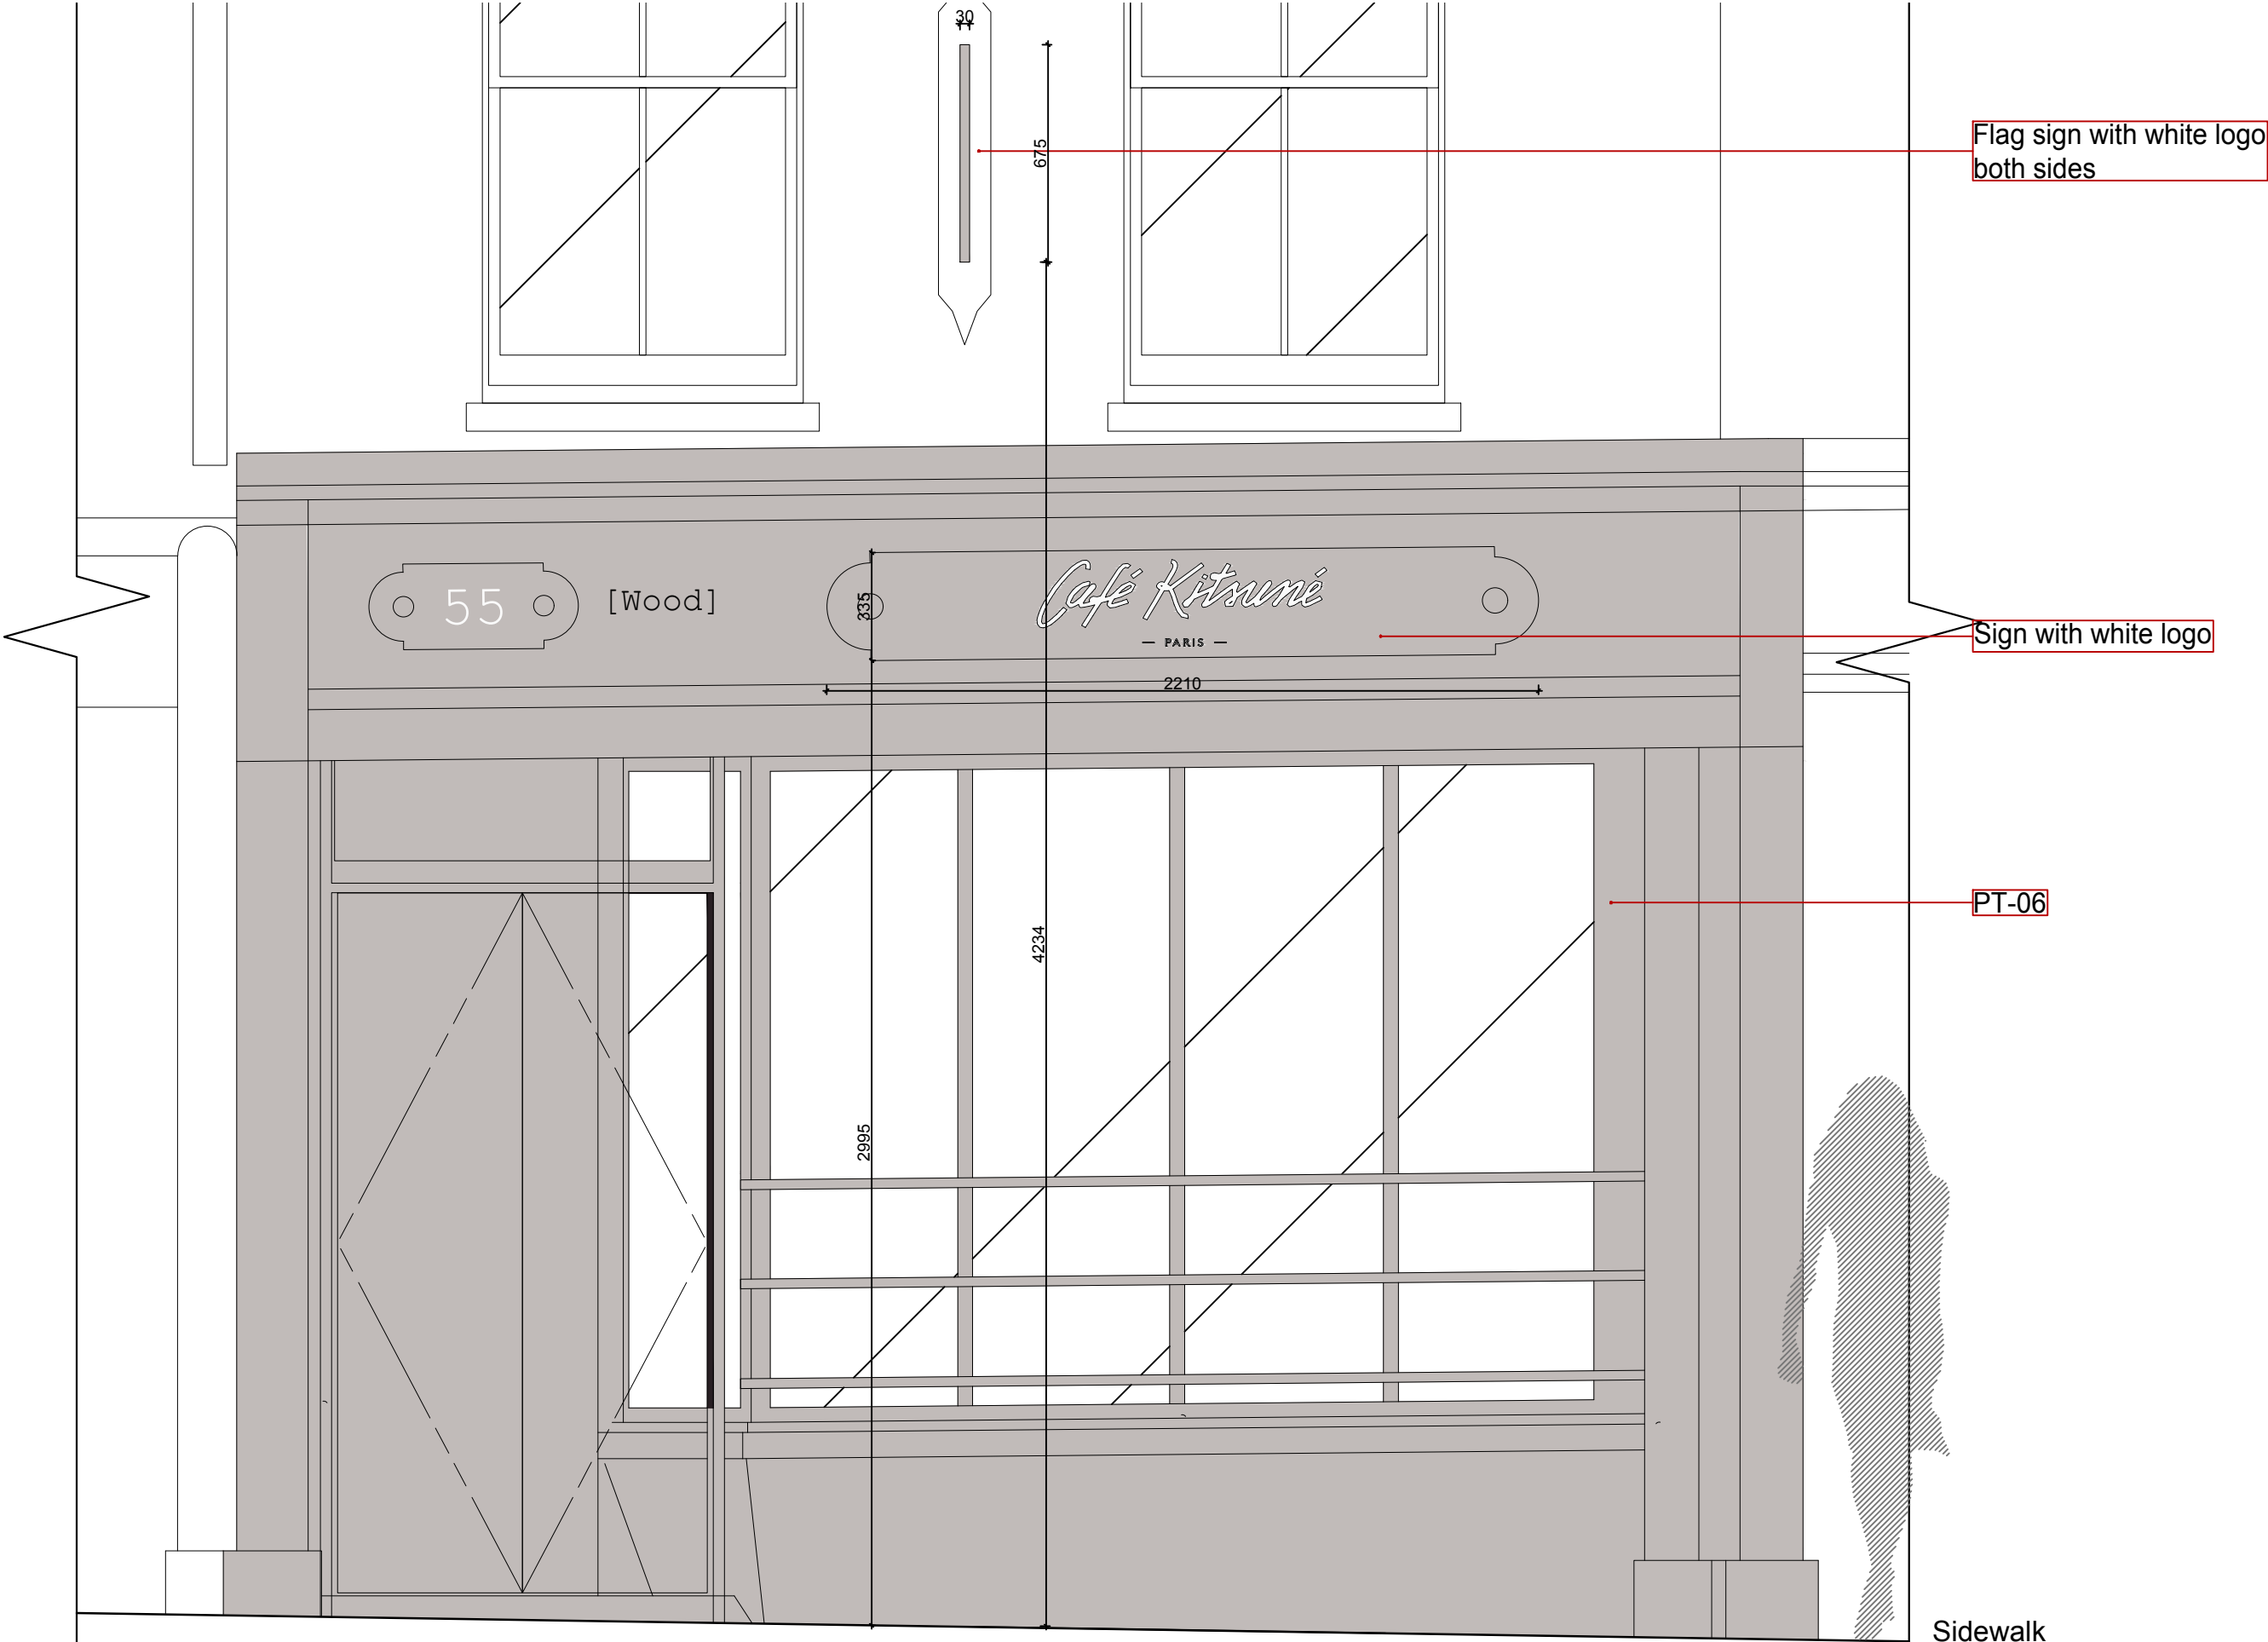

Sidewalk





CAFE KITSUNE
9 RUE HELDER
75009 PARIS
FRANCE

PROJET
UK
LONDON MONMOUTH STREET

PROPOSED FACADE

ECHELLE	1/20	DATE:17/03/2025	REF. DESSIN
PHASE	FP	REVISION	A

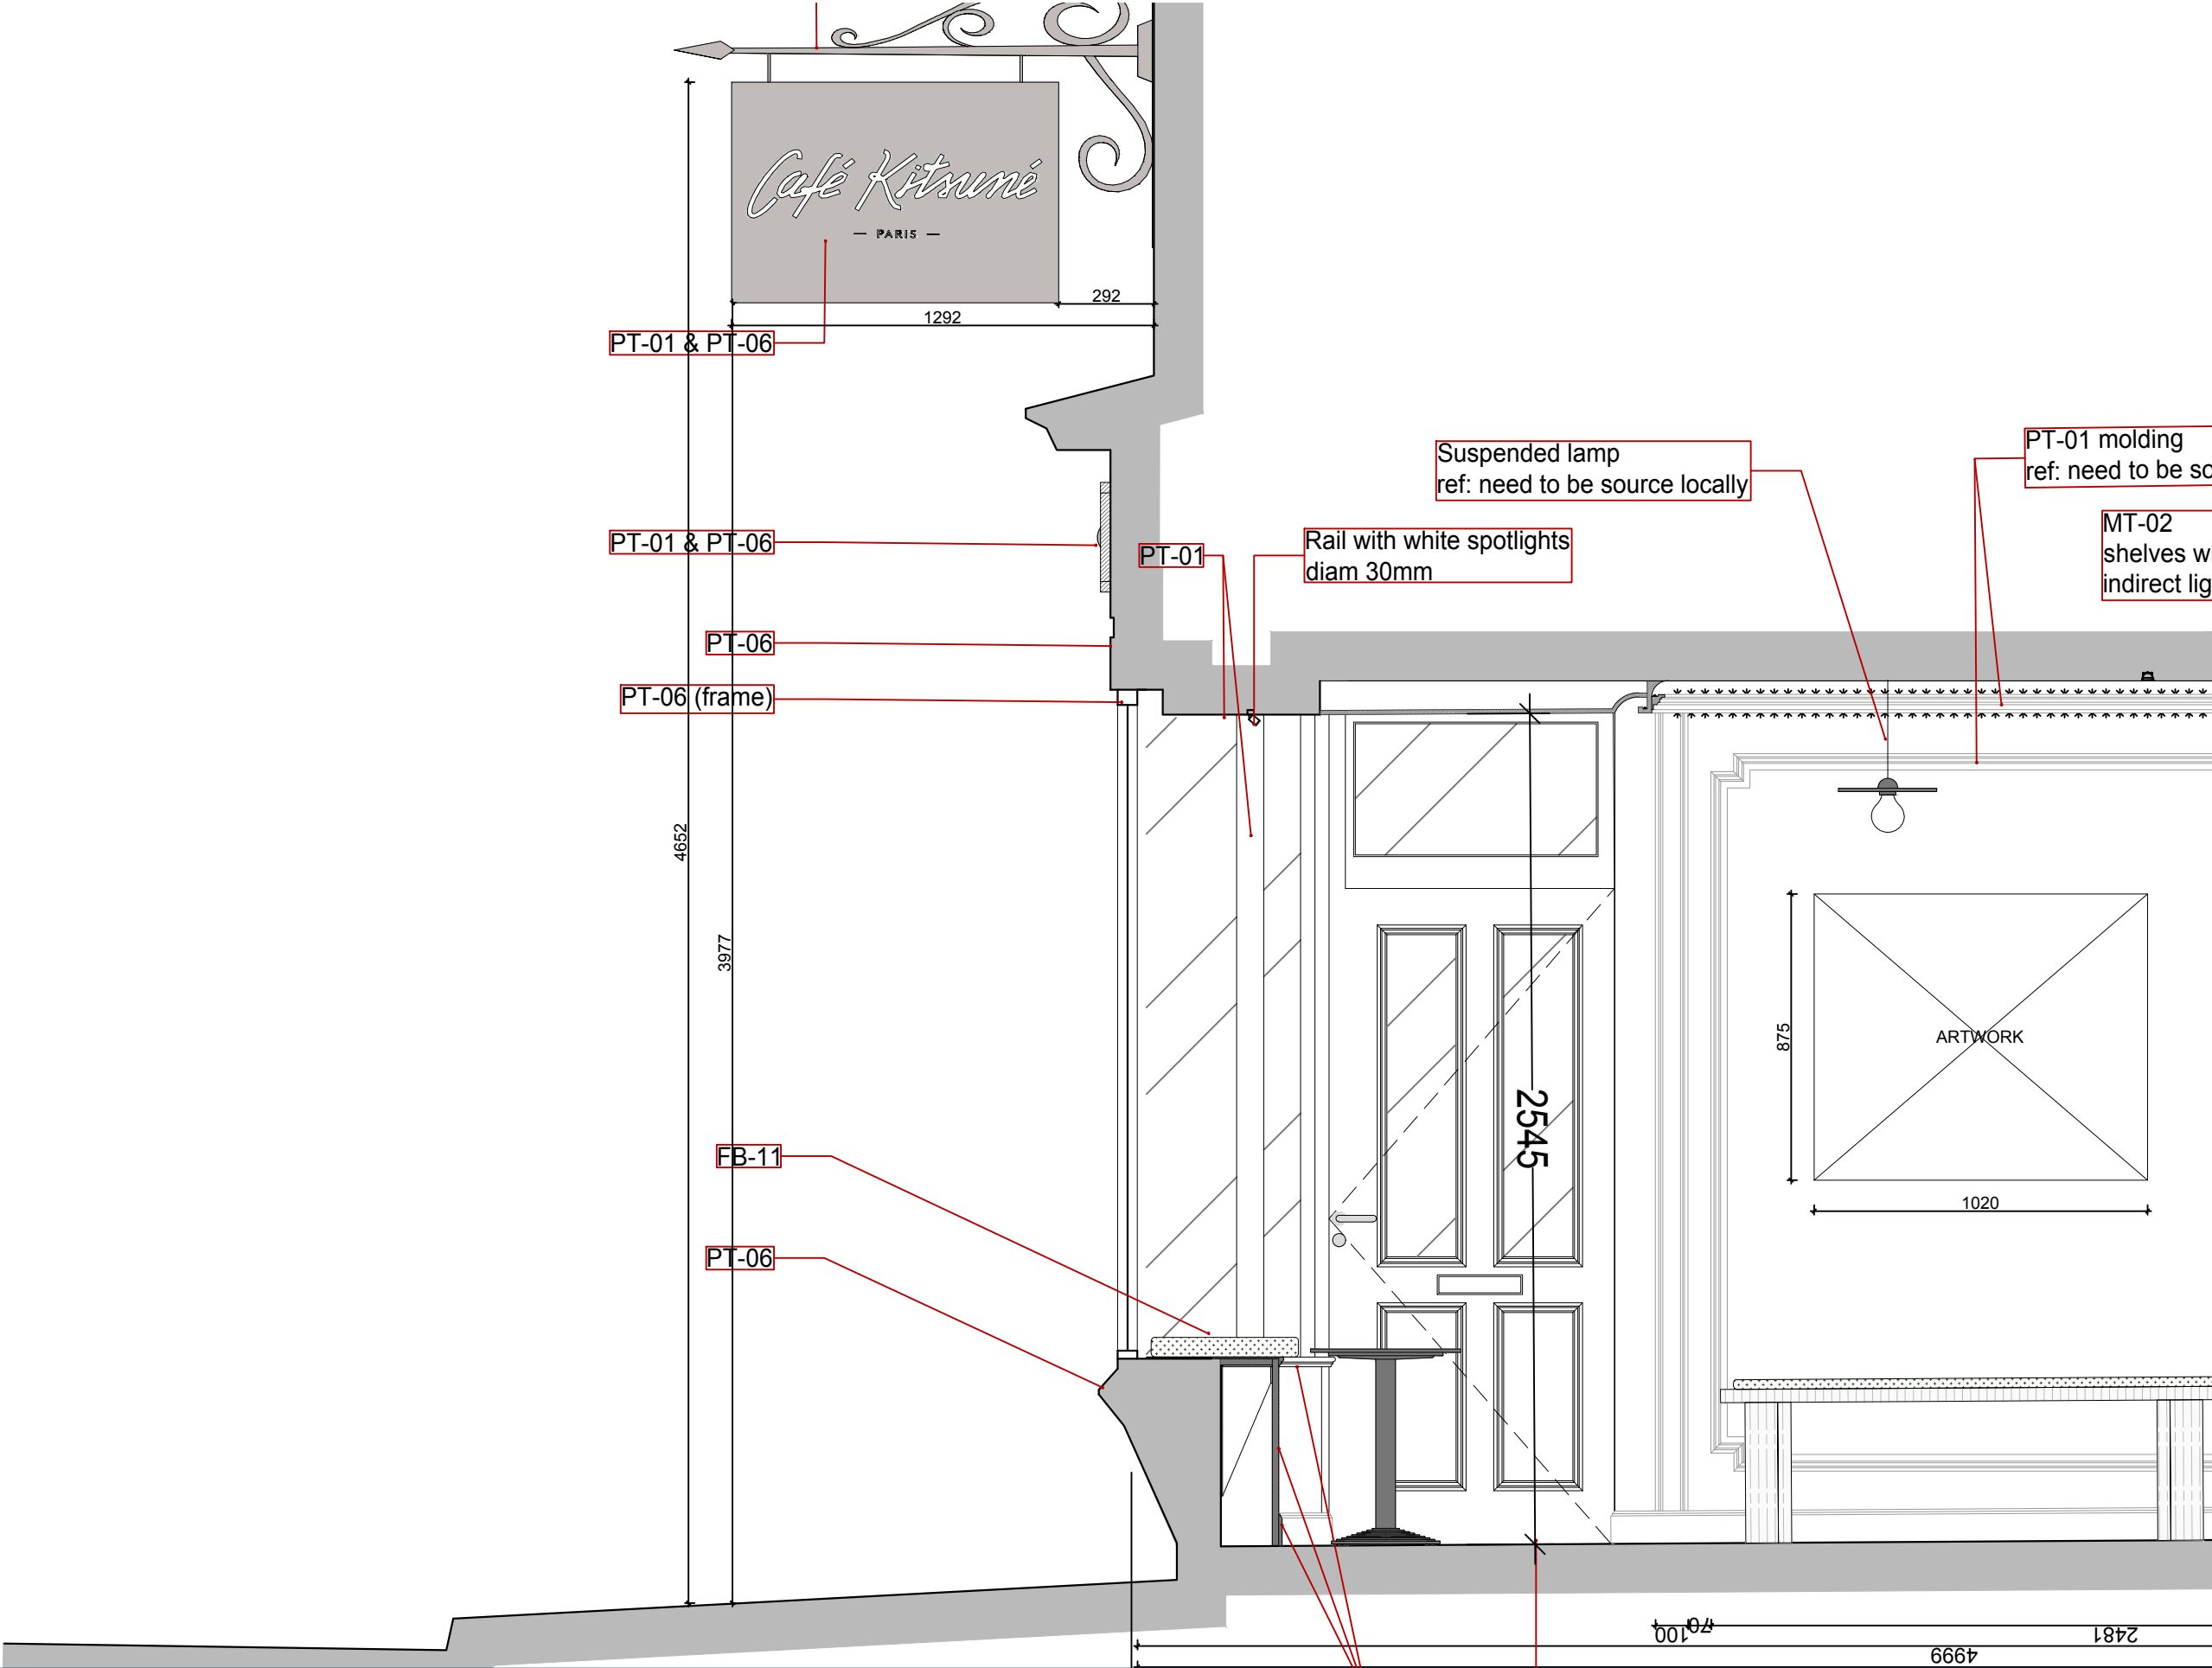

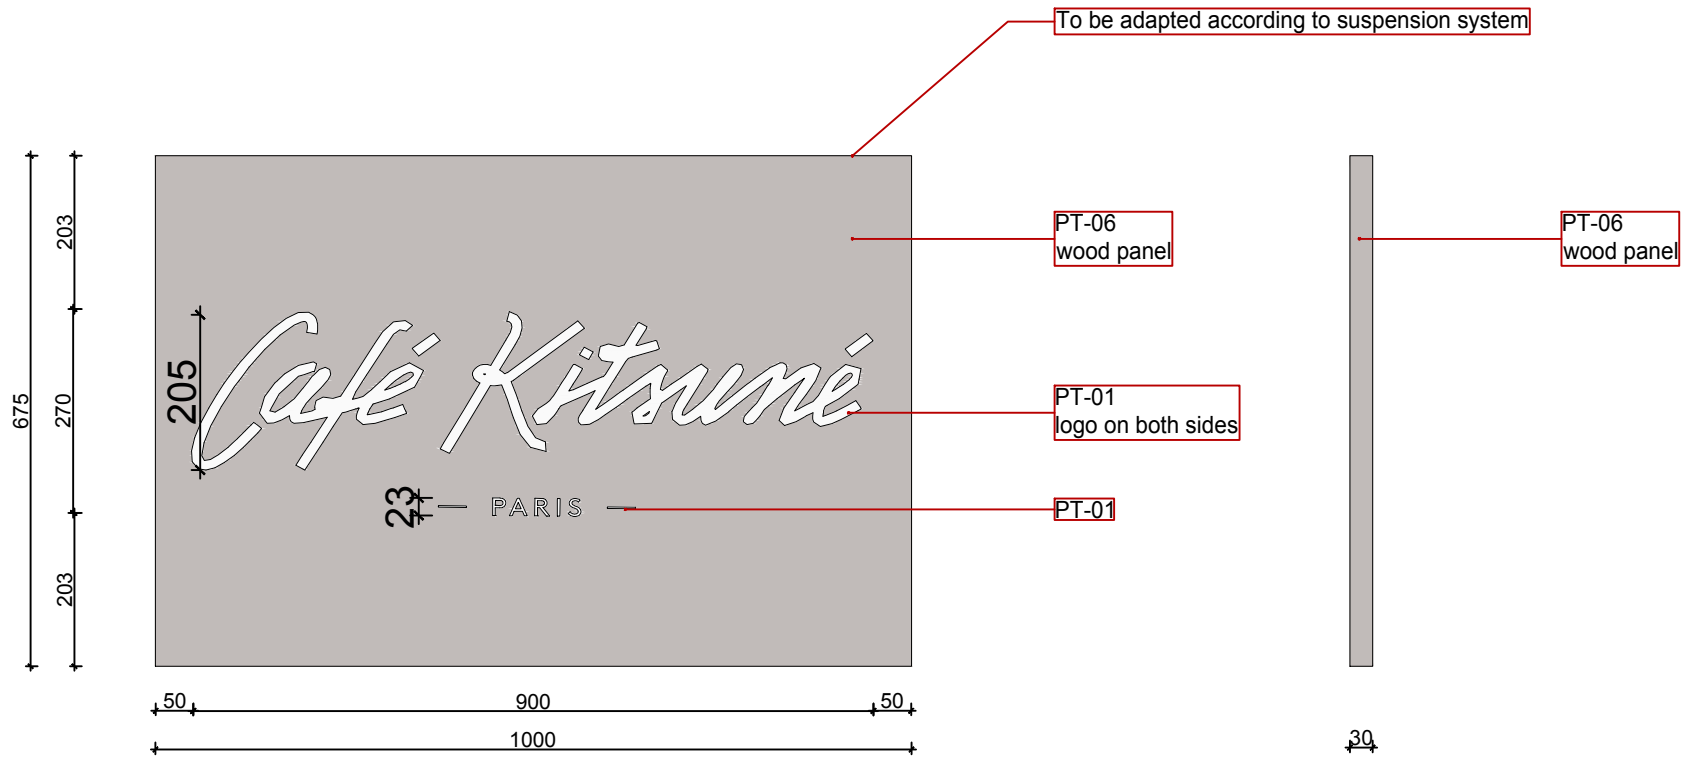

VIEW - 2 FACES

SIDE VIEW

Existing stem &
suspension system

