




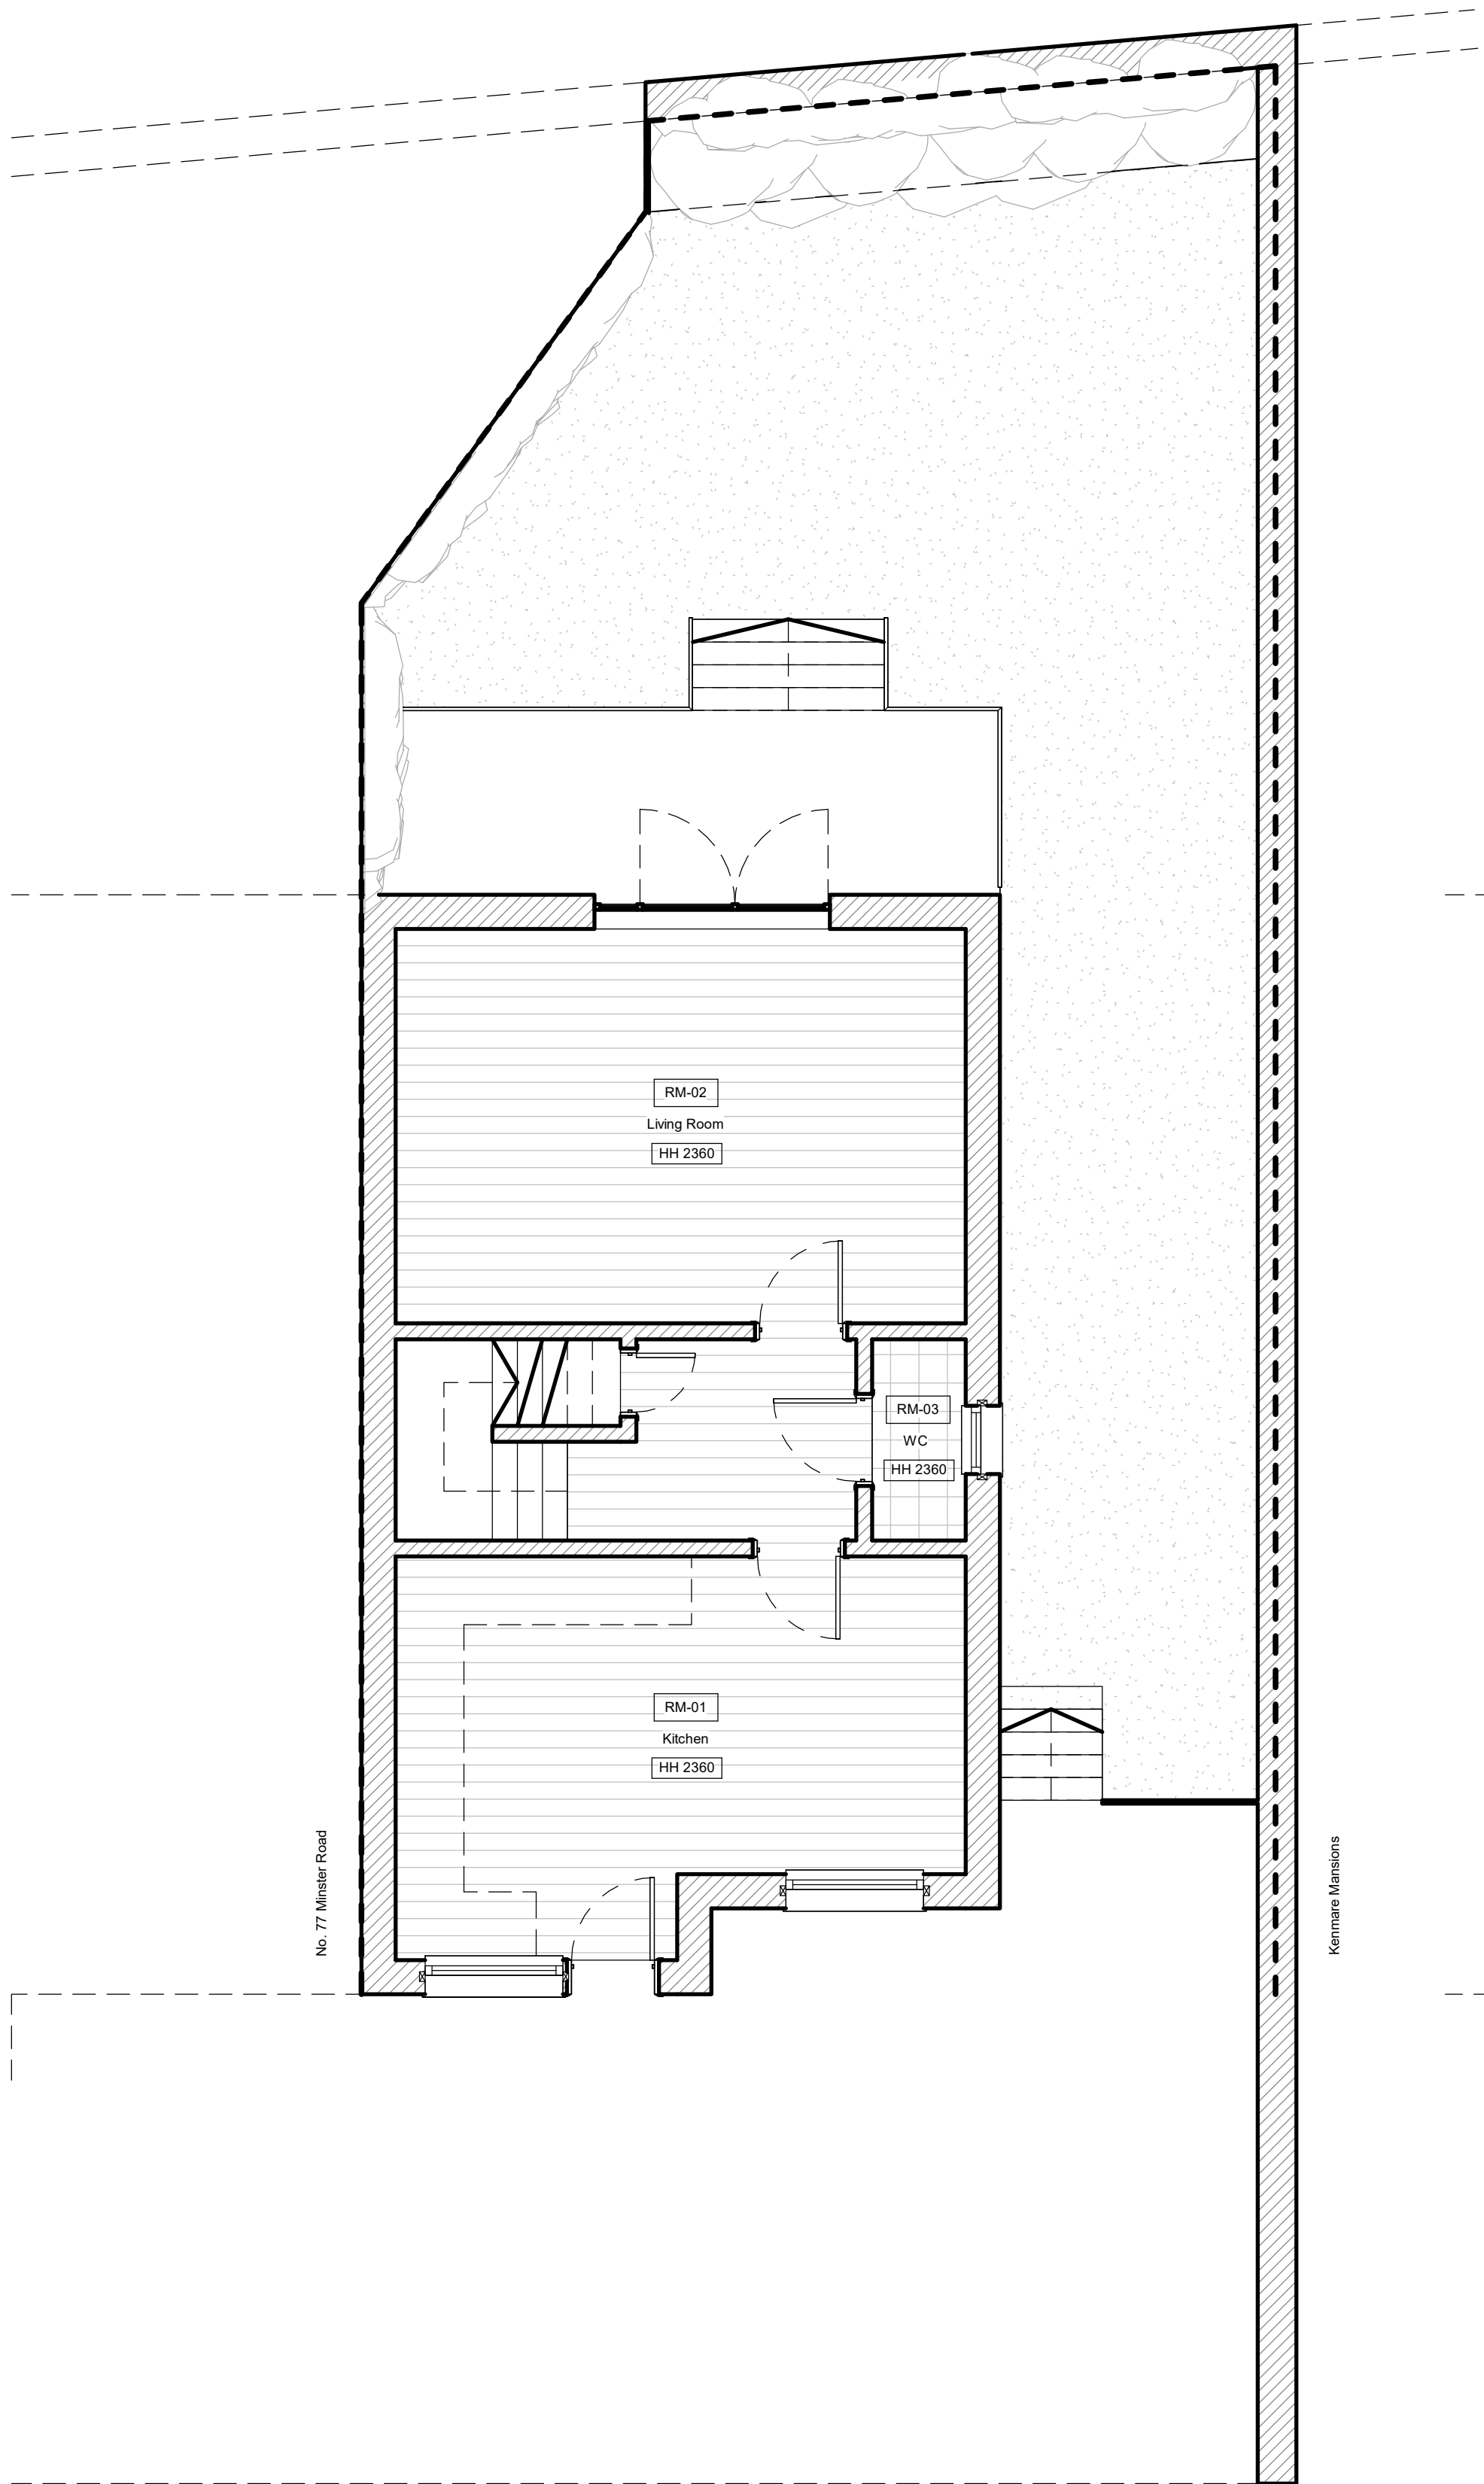

1 Existing ground floor plan
1:50

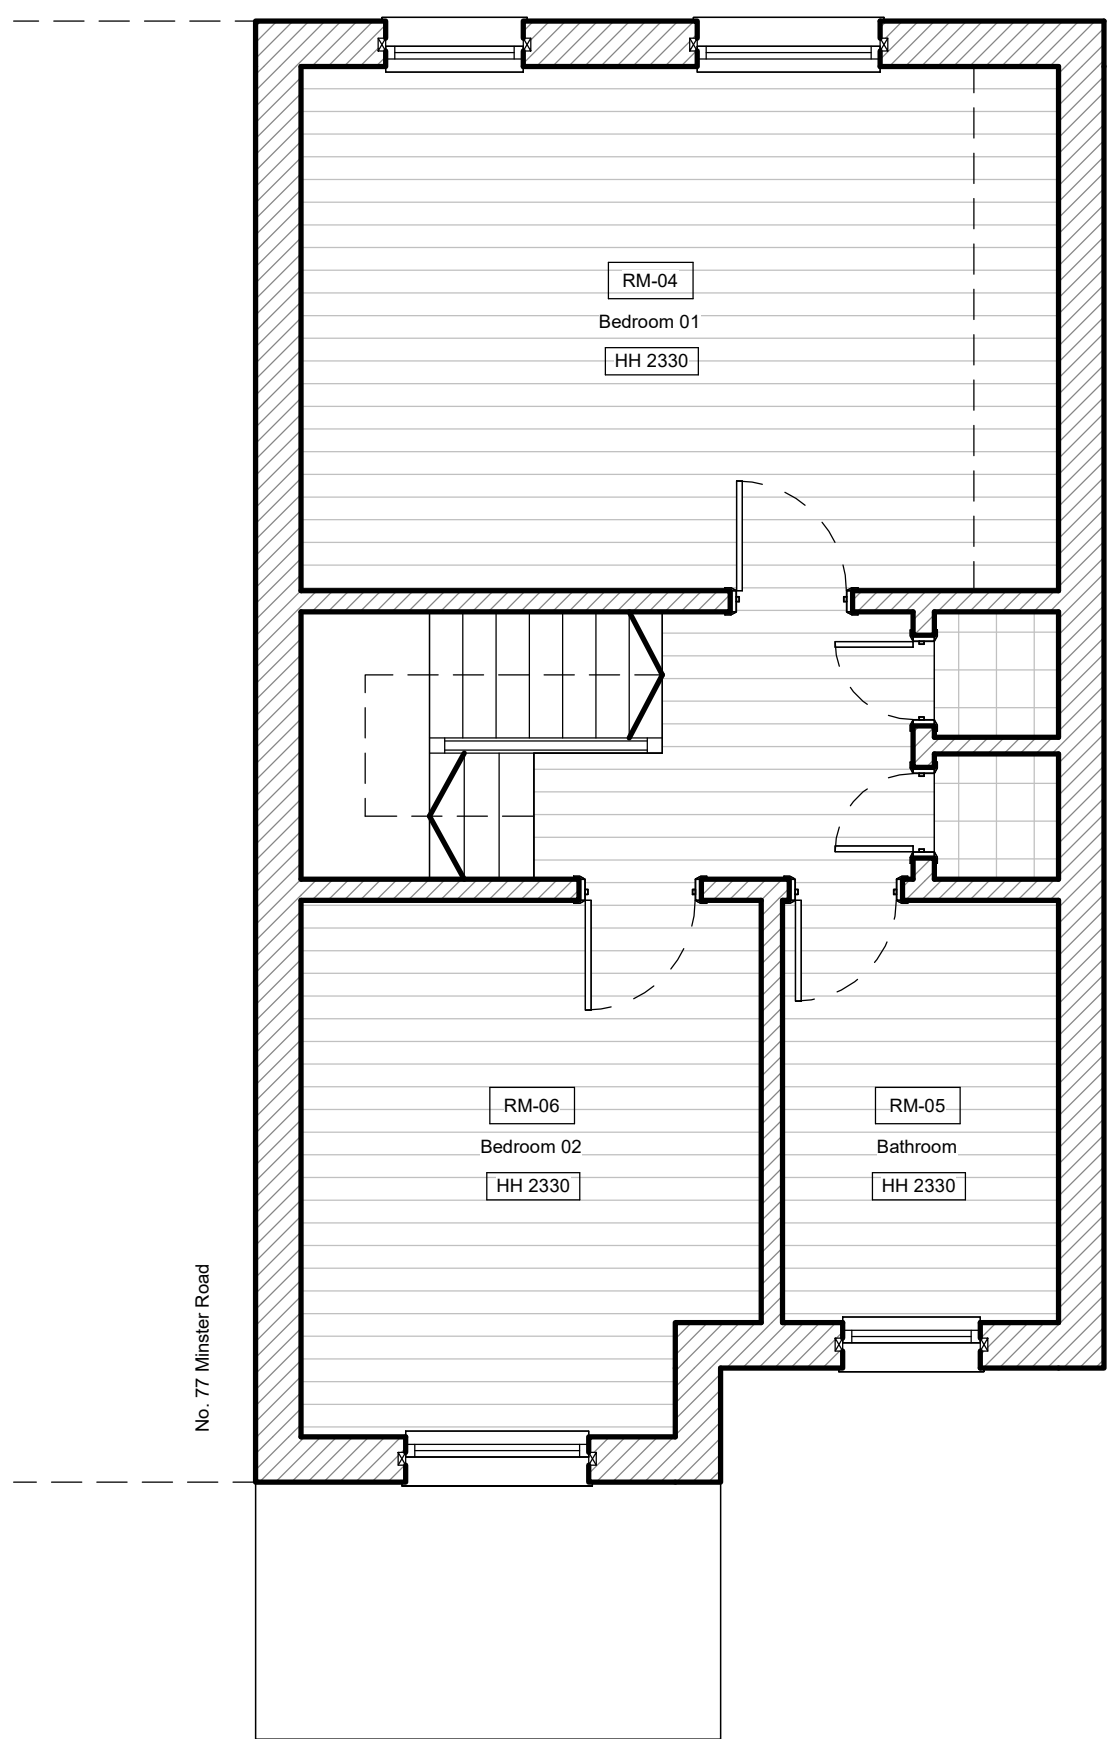

2 Existing first floor plan
1:50

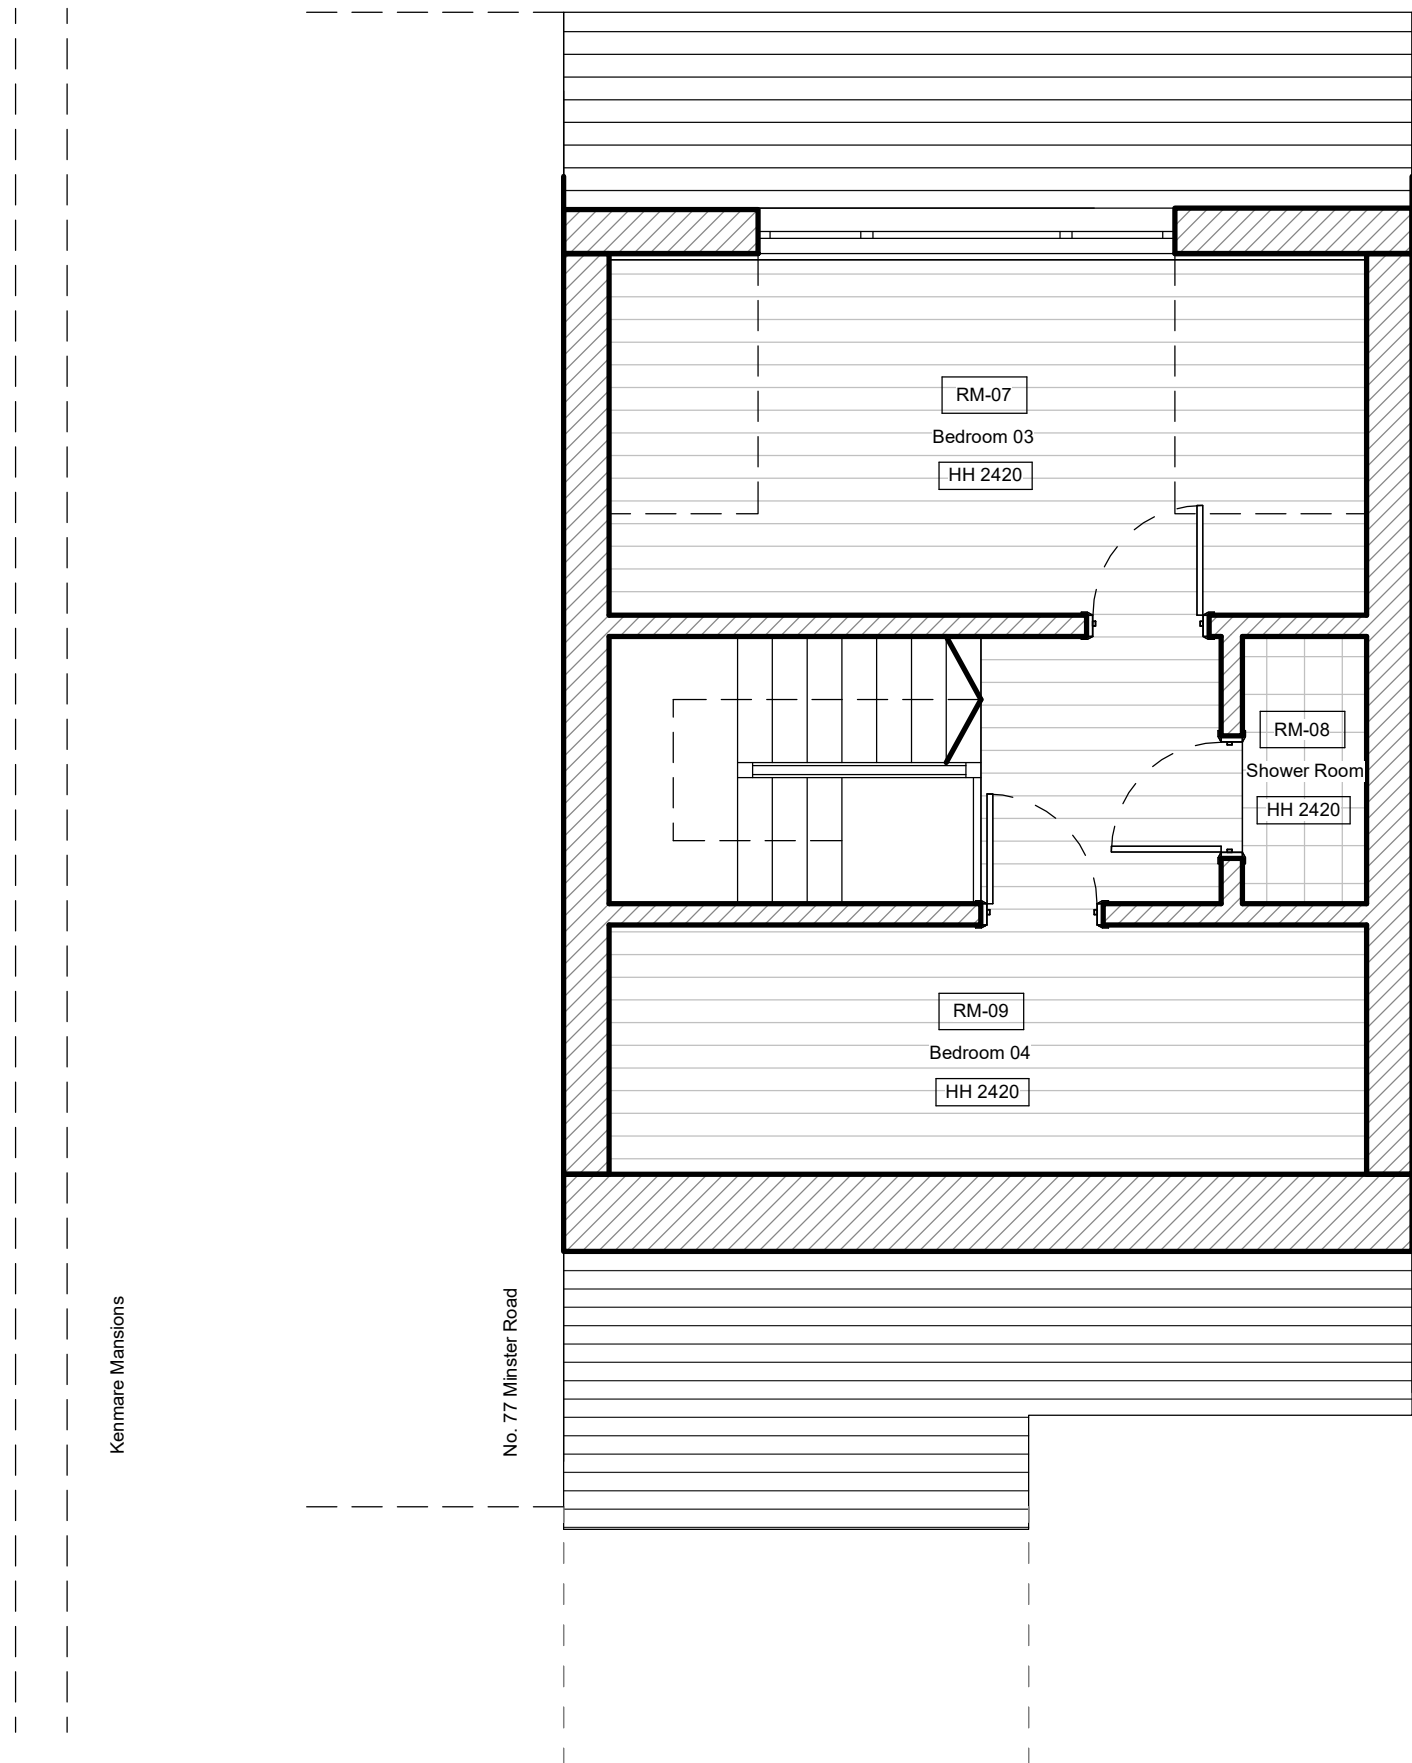

3 Existing second floor plan
1:50

General Note:

.....


REV	DATE	DESCRIPTION	CKD	REV	DATE	DESCRIPTION	CKD
	29/01/25	Draft issue	KAS				

telephone
email


KAS Architects Ltd.
8 Kidderpore Avenue
London NW3 7SU
020 8057 4567
info@kasarchitects.com

KAS JOB NO: 163


75 Minster Road, NW2 3SJ
Existing Floor Plans
163-00-DR-001
Client: Will & Katy Moyle
SCALE @ A1: 1 : 50

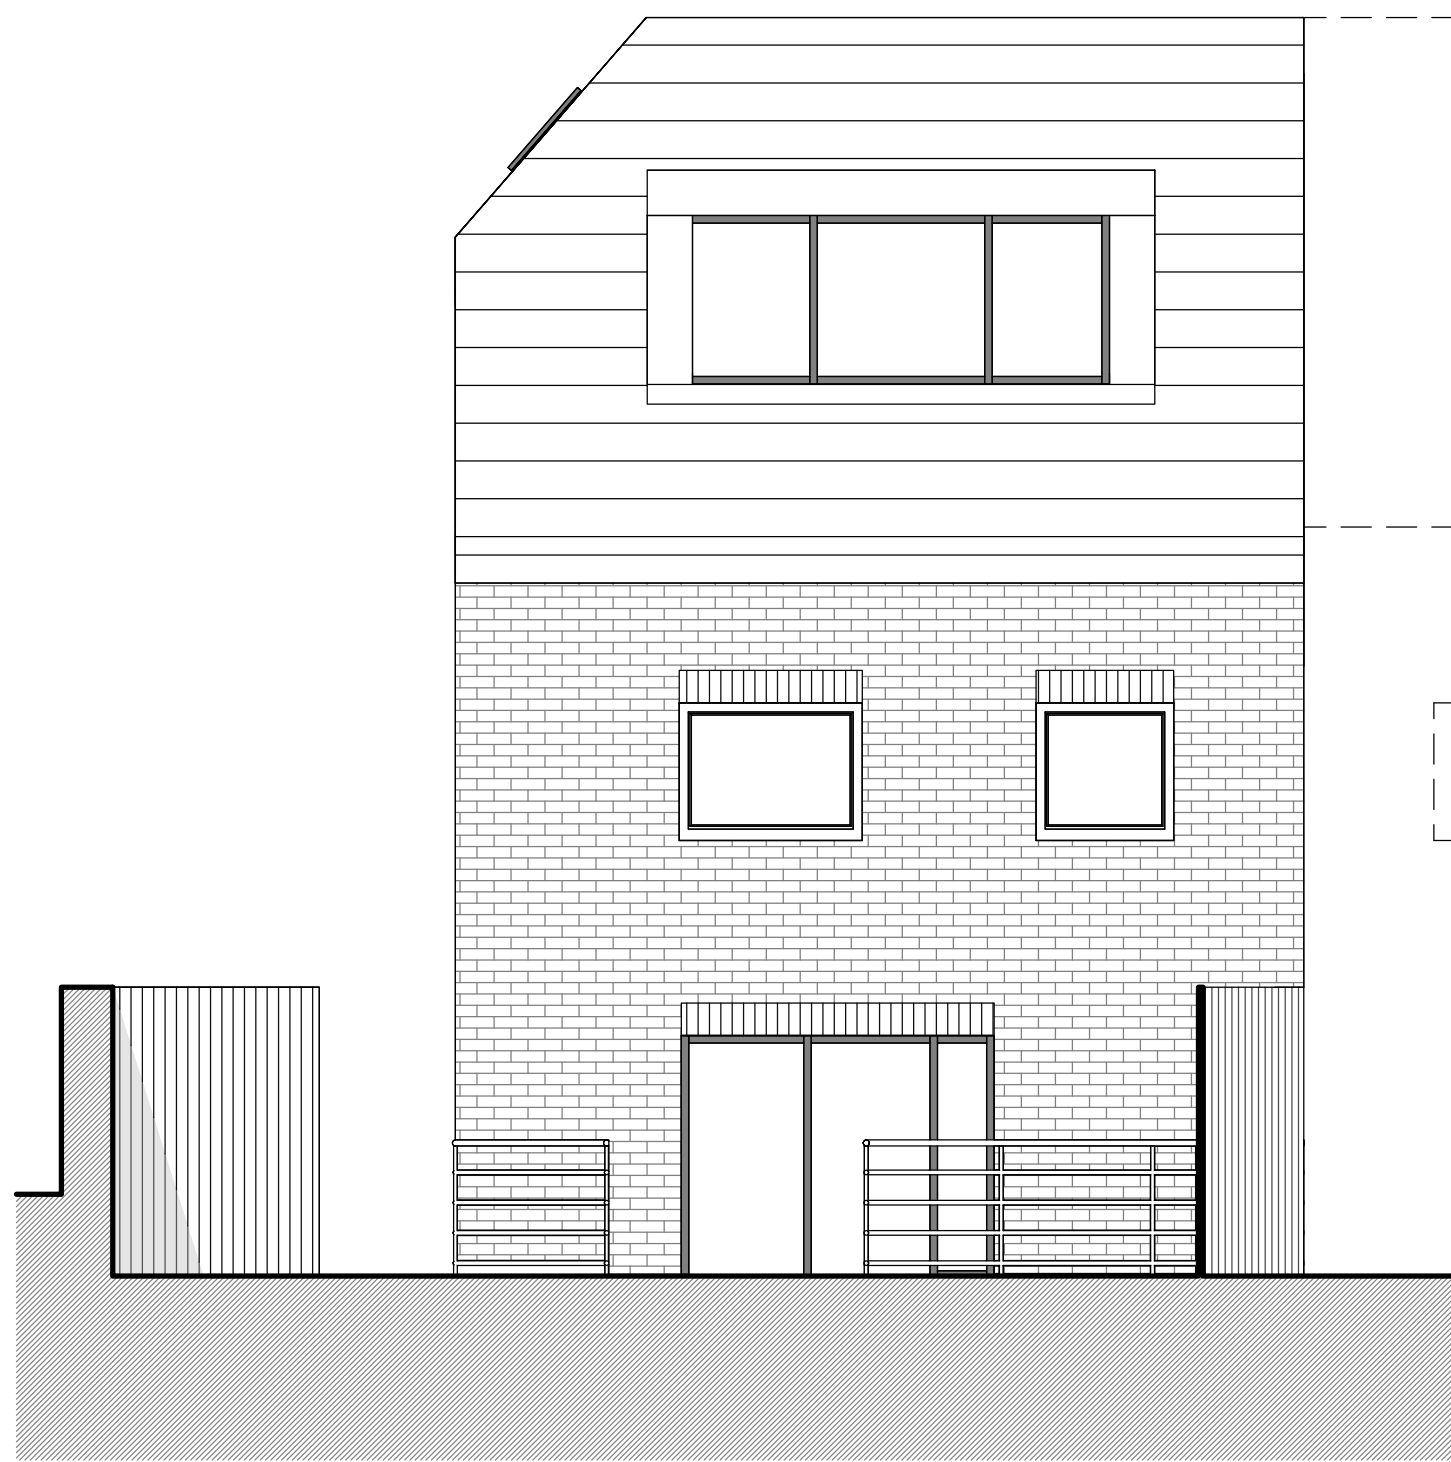

1 Rear (east) elevation
1:50

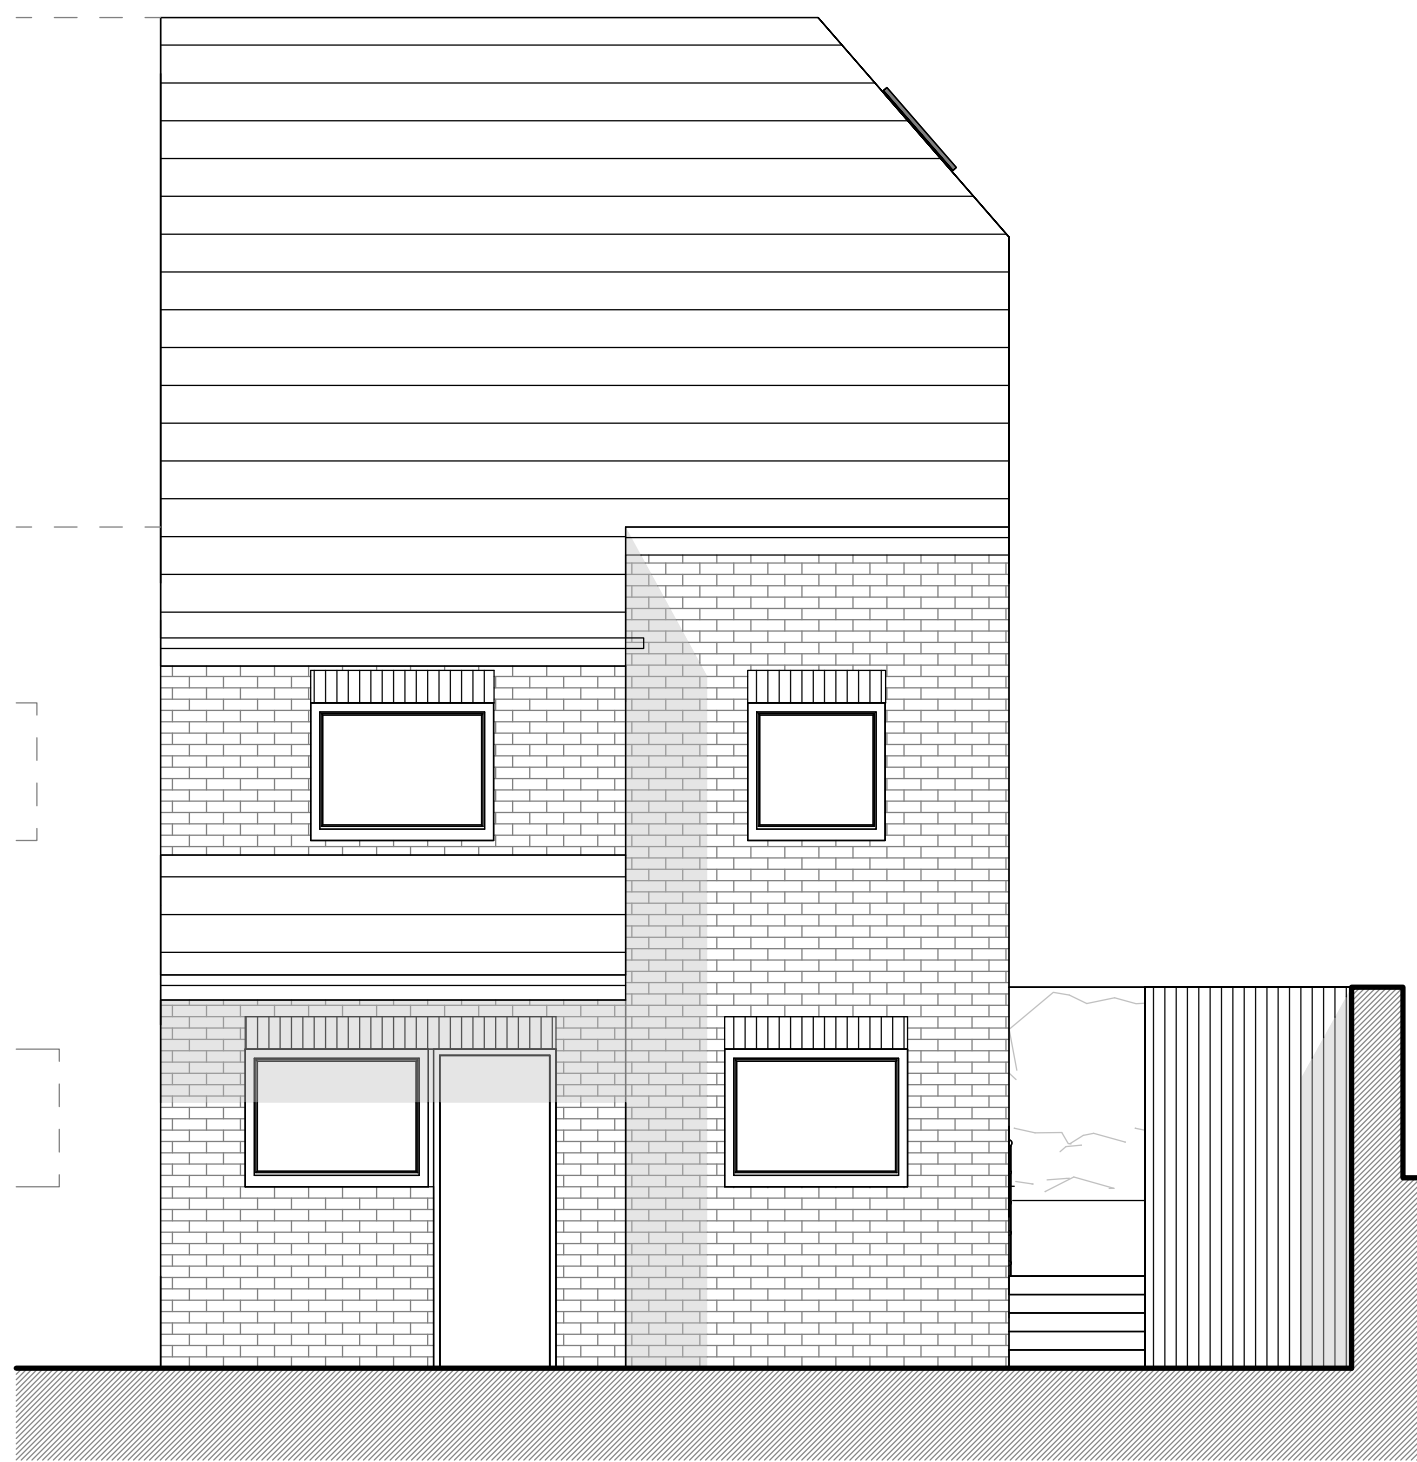

2 Front (west) elevation
1:50

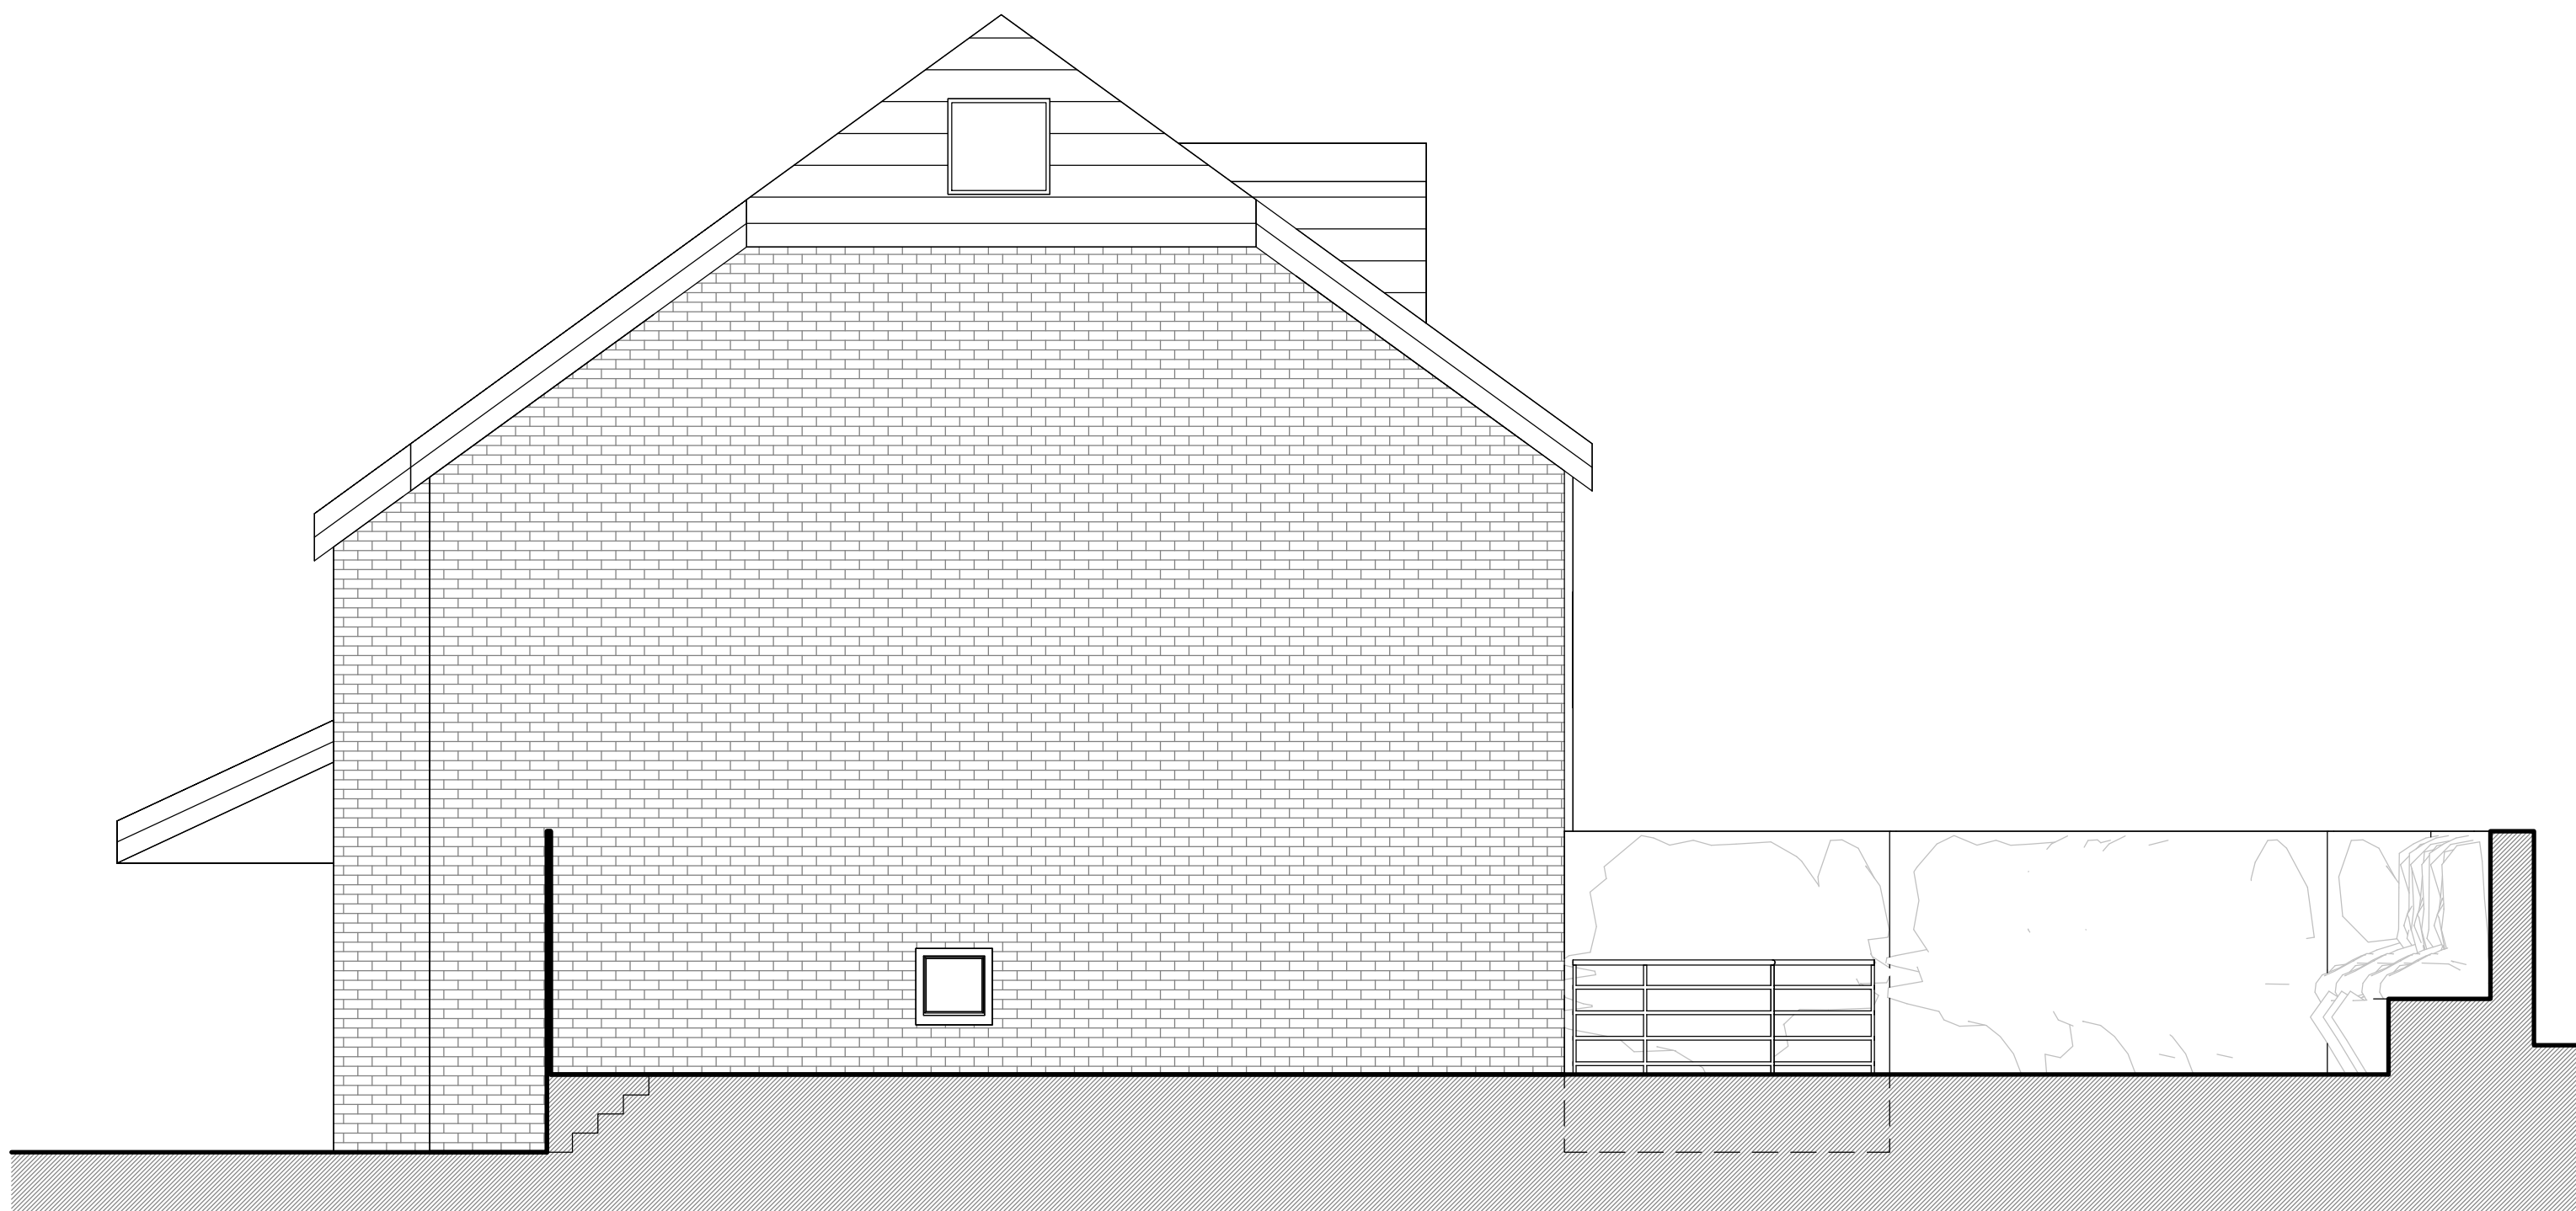

3 Side (south) elevation
1:50

General Note:

.....

Do not scale from the drawing. All dimensions to be verified on site by contractor prior to commencement of any shop drawings and any works on site. Report all discrepancies to the Architect immediately.

This drawing is to read in conjunction with all related consultant/engineers drawings and all other relevant information.

REV	DATE	DESCRIPTION	CKD
	29/01/25	Draft issue	KAS

REV	DATE	DESCRIPTION	CKD

telephone
email

KAS Architects Ltd.
8 Kidderpore Avenue
London NW3 7SU
020 8057 4567
info@kasarchitects.com


KAS JOB NO: 163

75 Minster Road, NW2 3SJ
Existing Elevations
163-00-DR-002
Client: Will & Katy Moyle
SCALE @ A1: 1 : 50



General Note:

.....

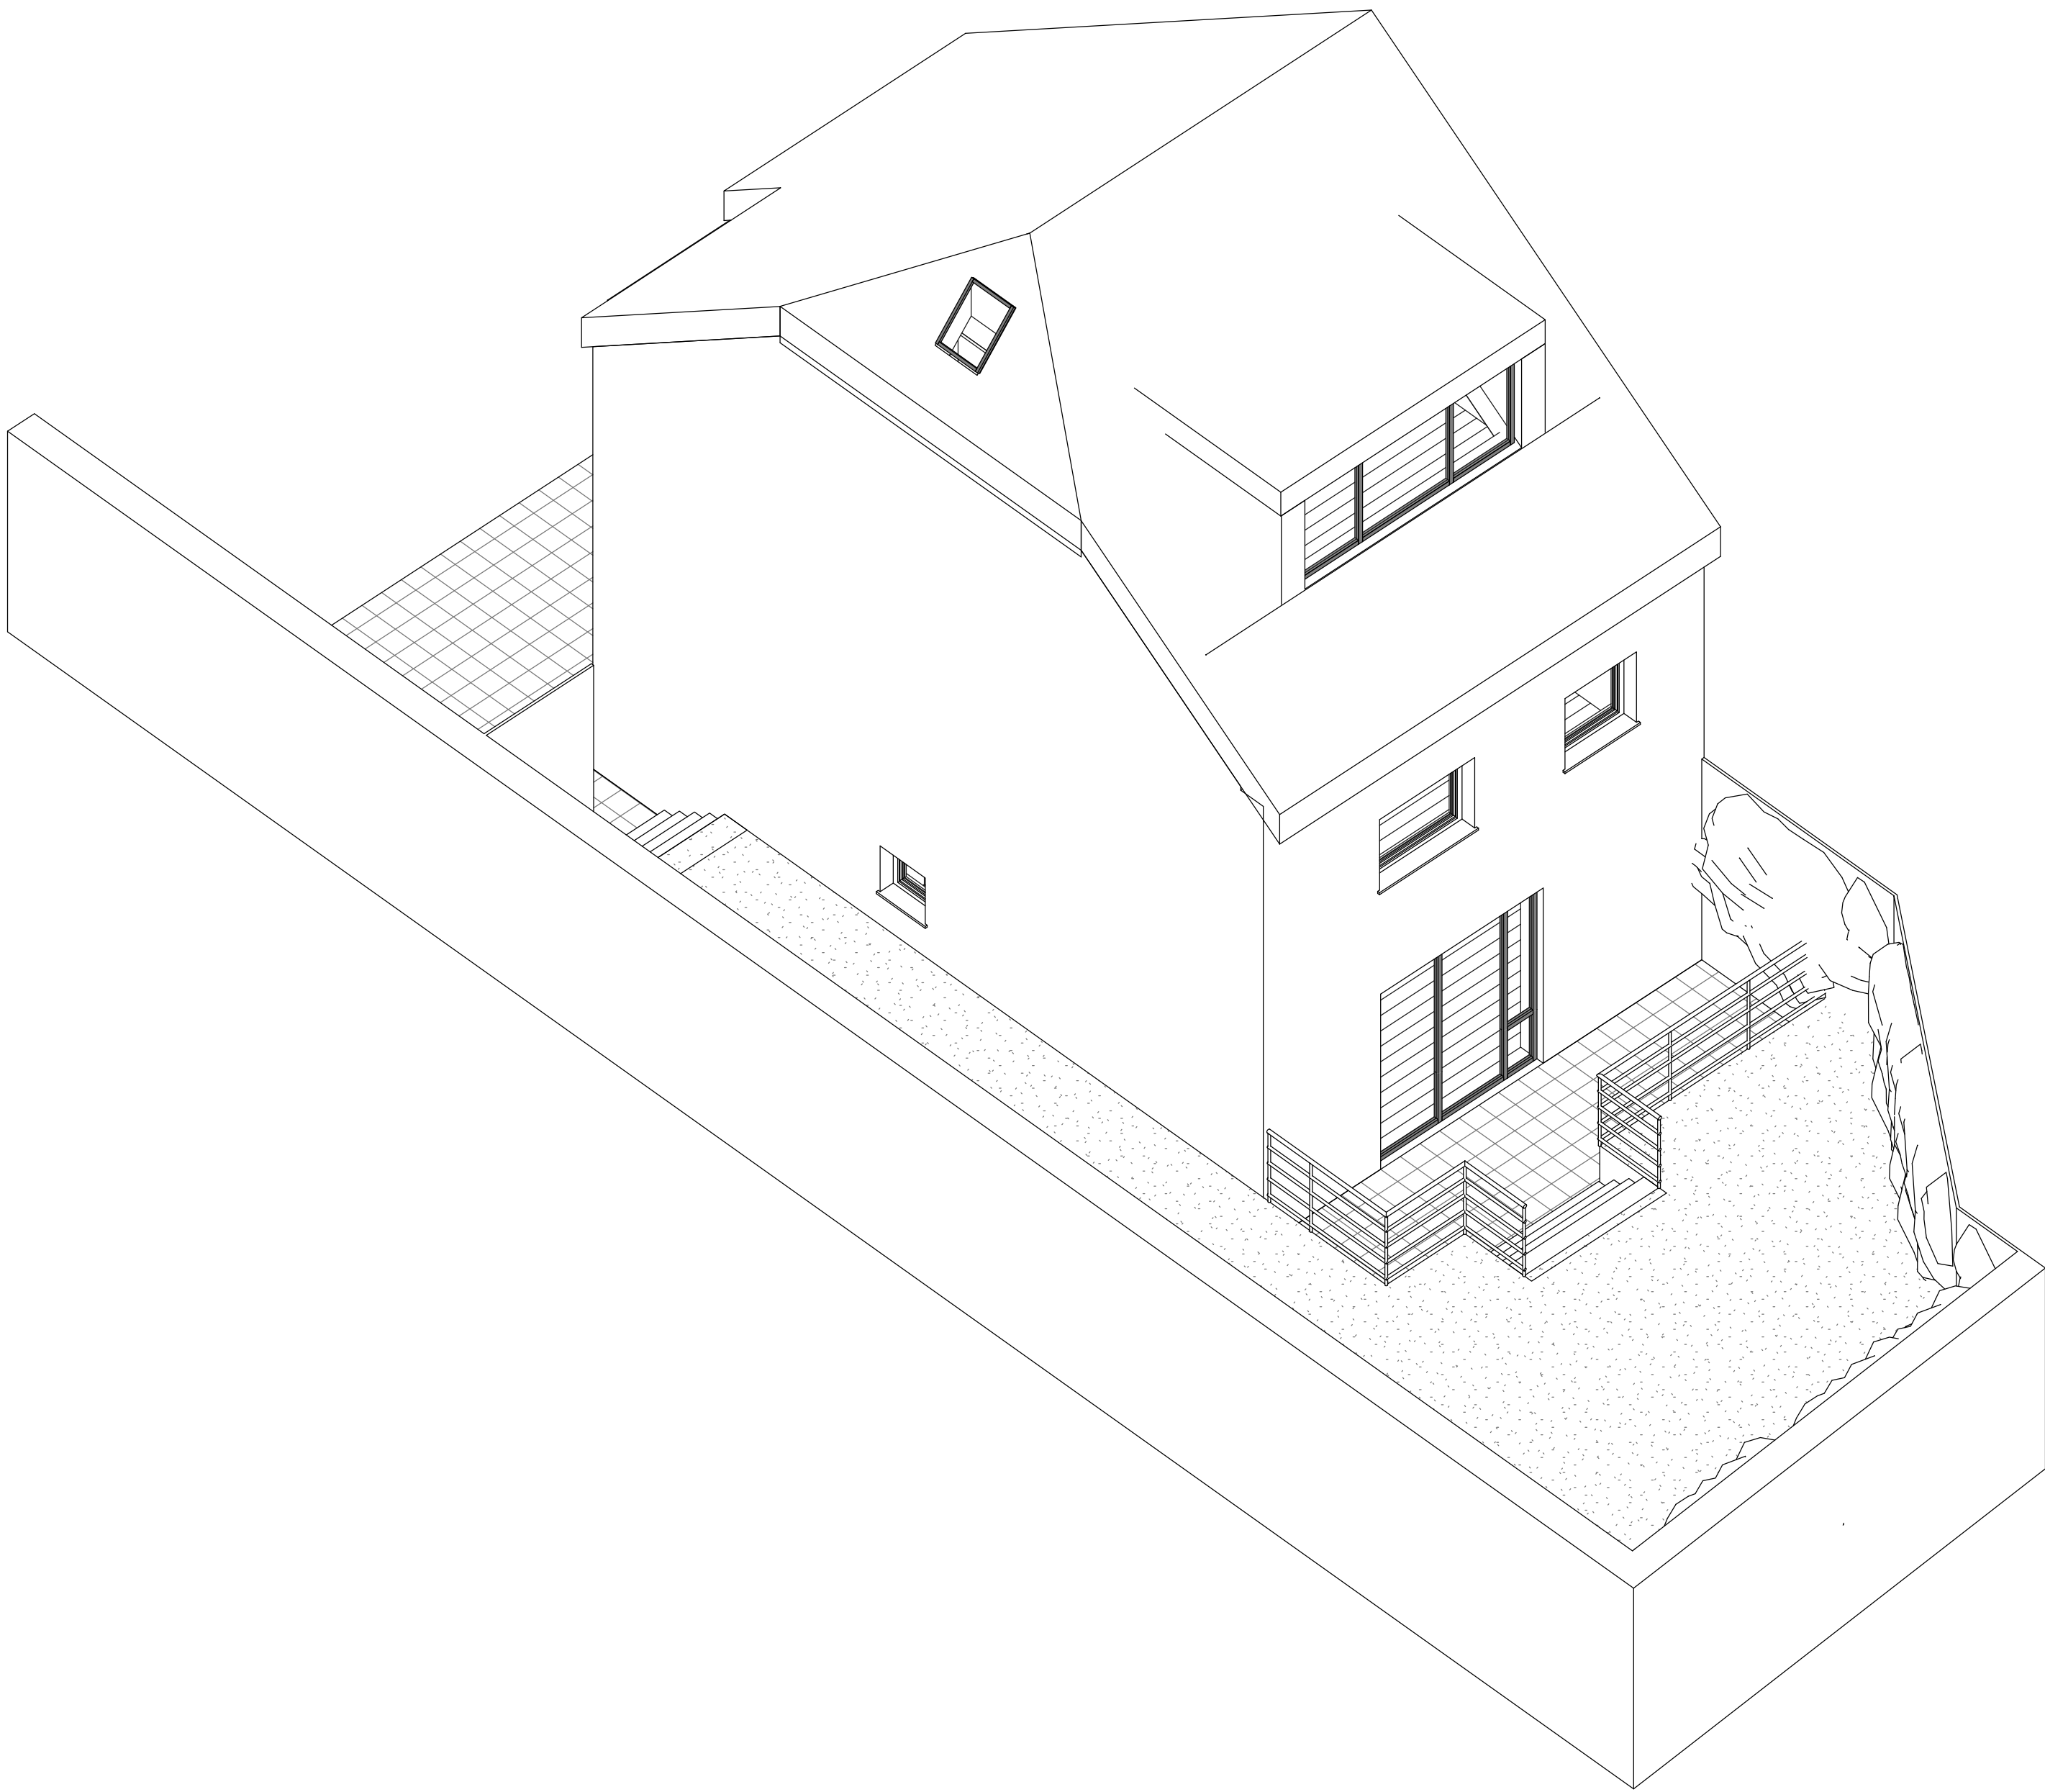

1 Existing 3D Model
1:50

Do not scale from the drawing. All dimensions to be verified on site by contractor prior to commencement of any shop drawings and any works on site. Report all discrepancies to the Architect immediately.

This drawing is to read in conjunction with all related consultant/engineers drawings and all other relevant information.

REV	DATE	DESCRIPTION	CKD
	29/01/25	Draft issue	KAS

REV	DATE	DESCRIPTION	CKD

telephone
email

KAS Architects Ltd.
8 Kidderpore Avenue
London NW3 7SU
020 8057 4567
info@kasarchitects.com

KAS JOB NO: 163

75 Minster Road, NW2 3SJ
Existing 3D Model
163-00-DR-003

Client: Will & Katy Moyle
SCALE @ A1:

