


Location Plan

Site Address: **Orwell Building, Heritage Lane, London, NW6 2AZ**



Date Produced: **02-Apr-2025**

Scale: **1:1250 @A3**

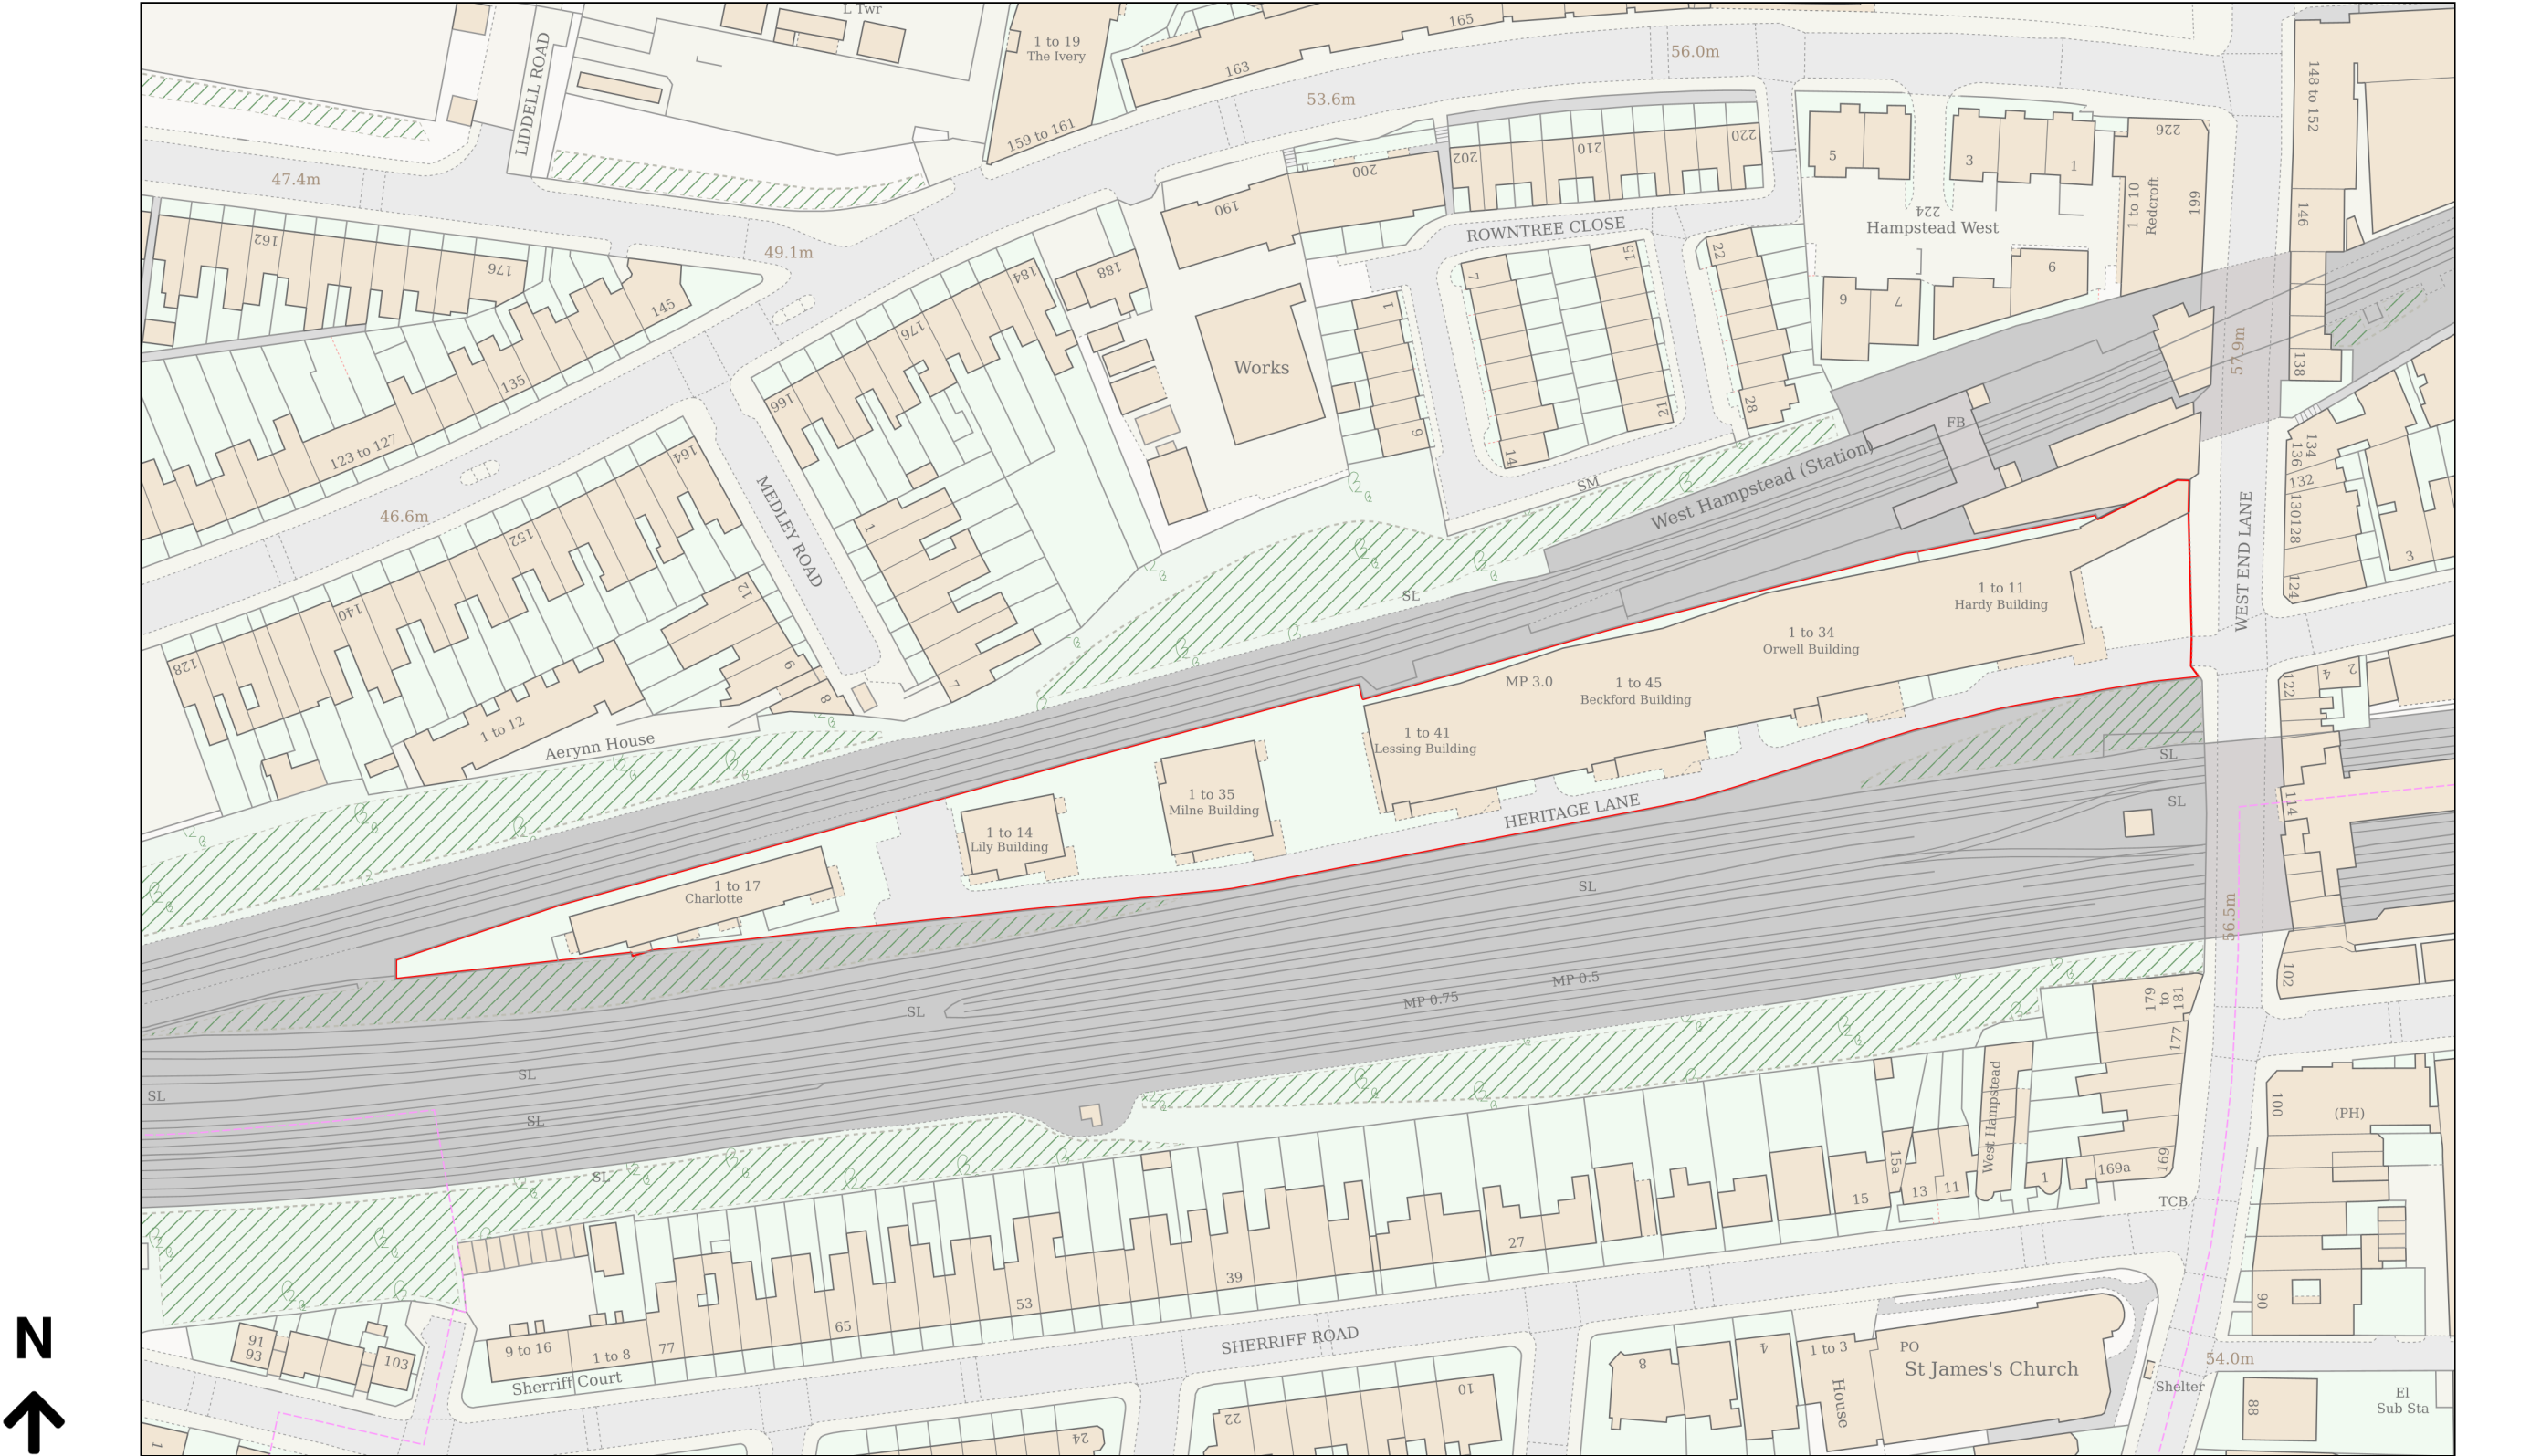

Planning Portal Reference: **PP-13903278v1**