

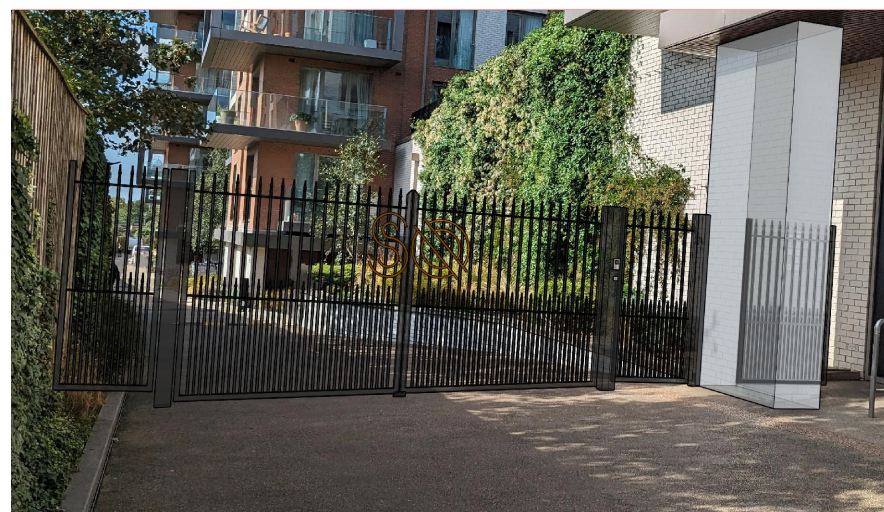


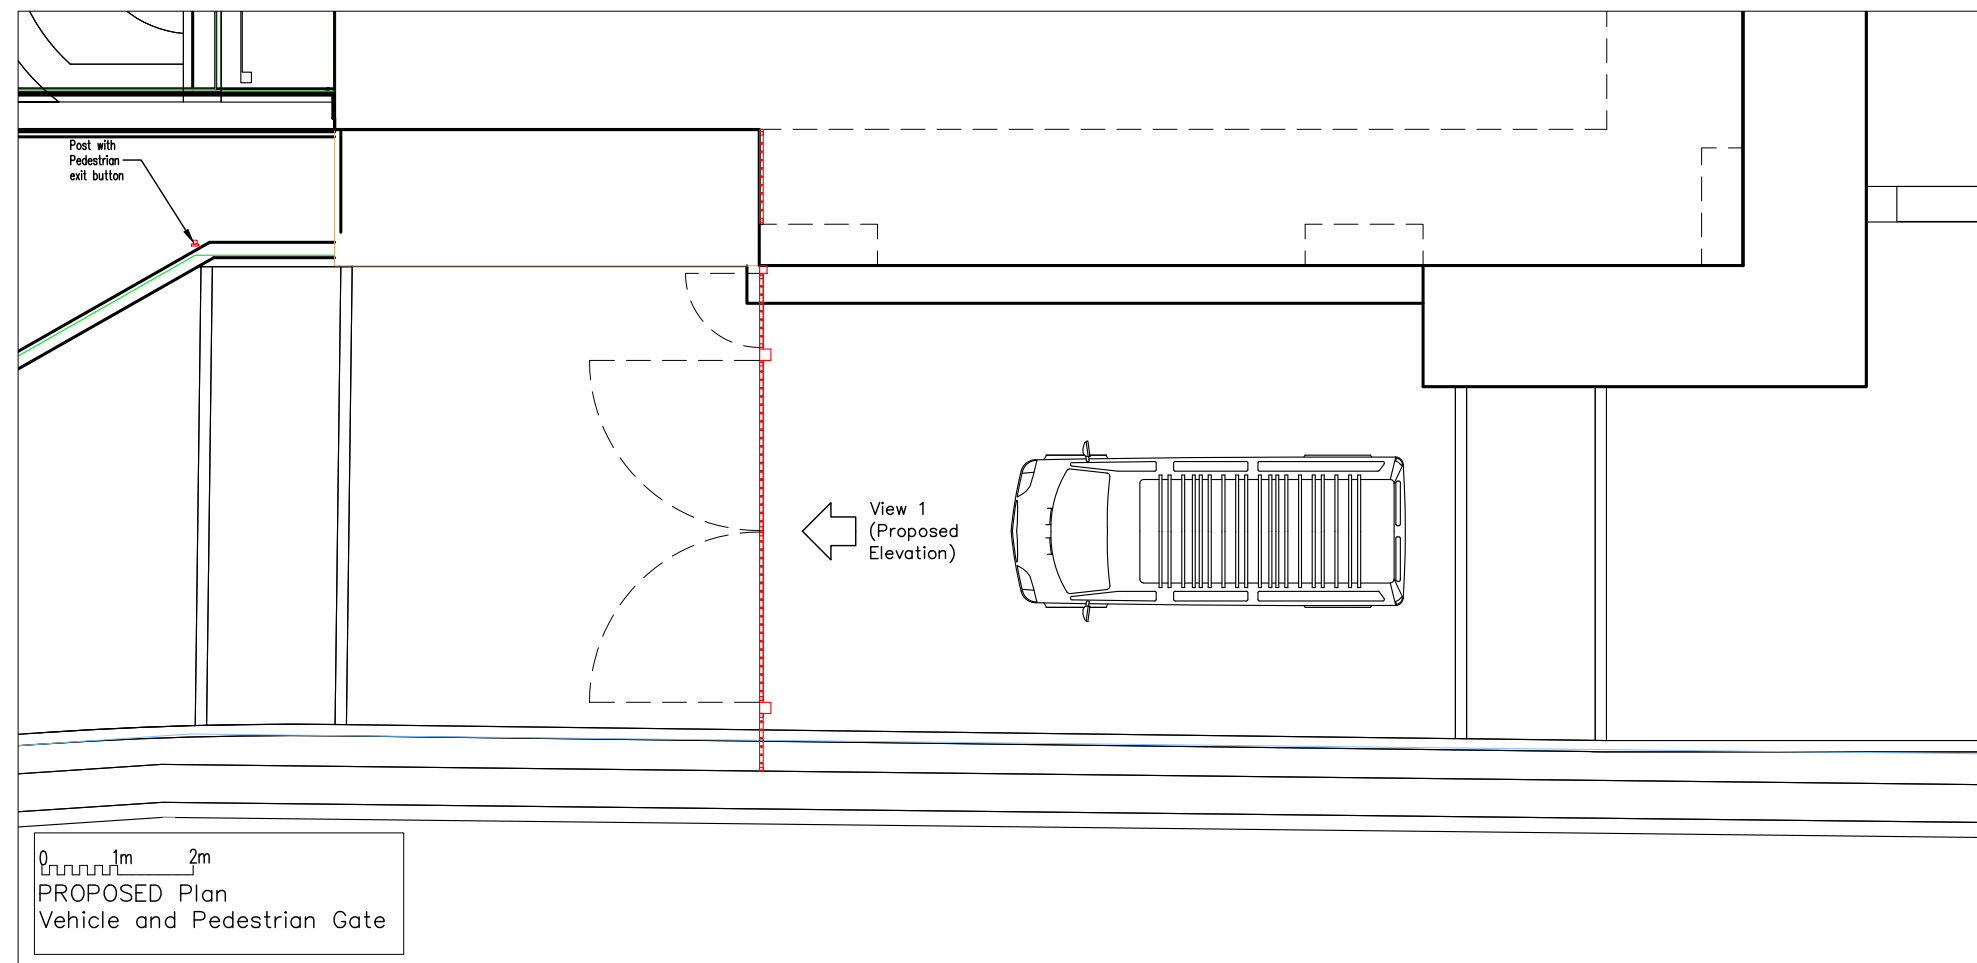

PROPOSED

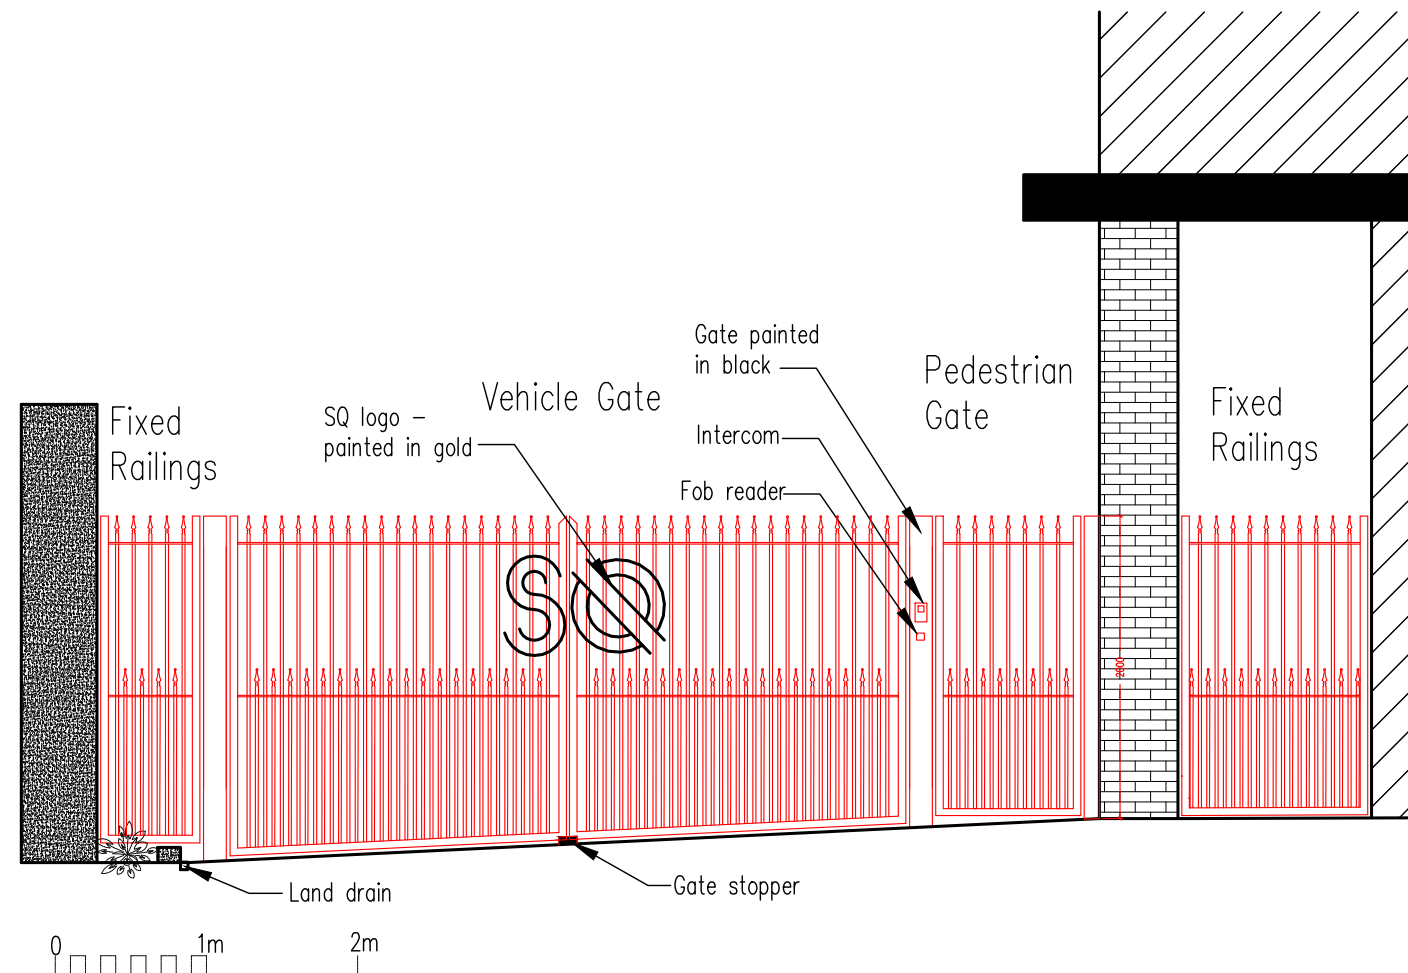

PROPOSED Elevation (View 1)
Vehicle and Pedestrian Gate

Celador Consulting

Bermondsey Island
2 Long Walk
London SE1 3NQ

t: 020 7232 0355
e: enquiries@celadorconsulting.com

CONTRACT

West Hampstead Square
Access Gate

TITLE

Proposed GA

SCALE

Indicated@A3

DATE

21-11-23

DRAWING NO.

PR001_v1