


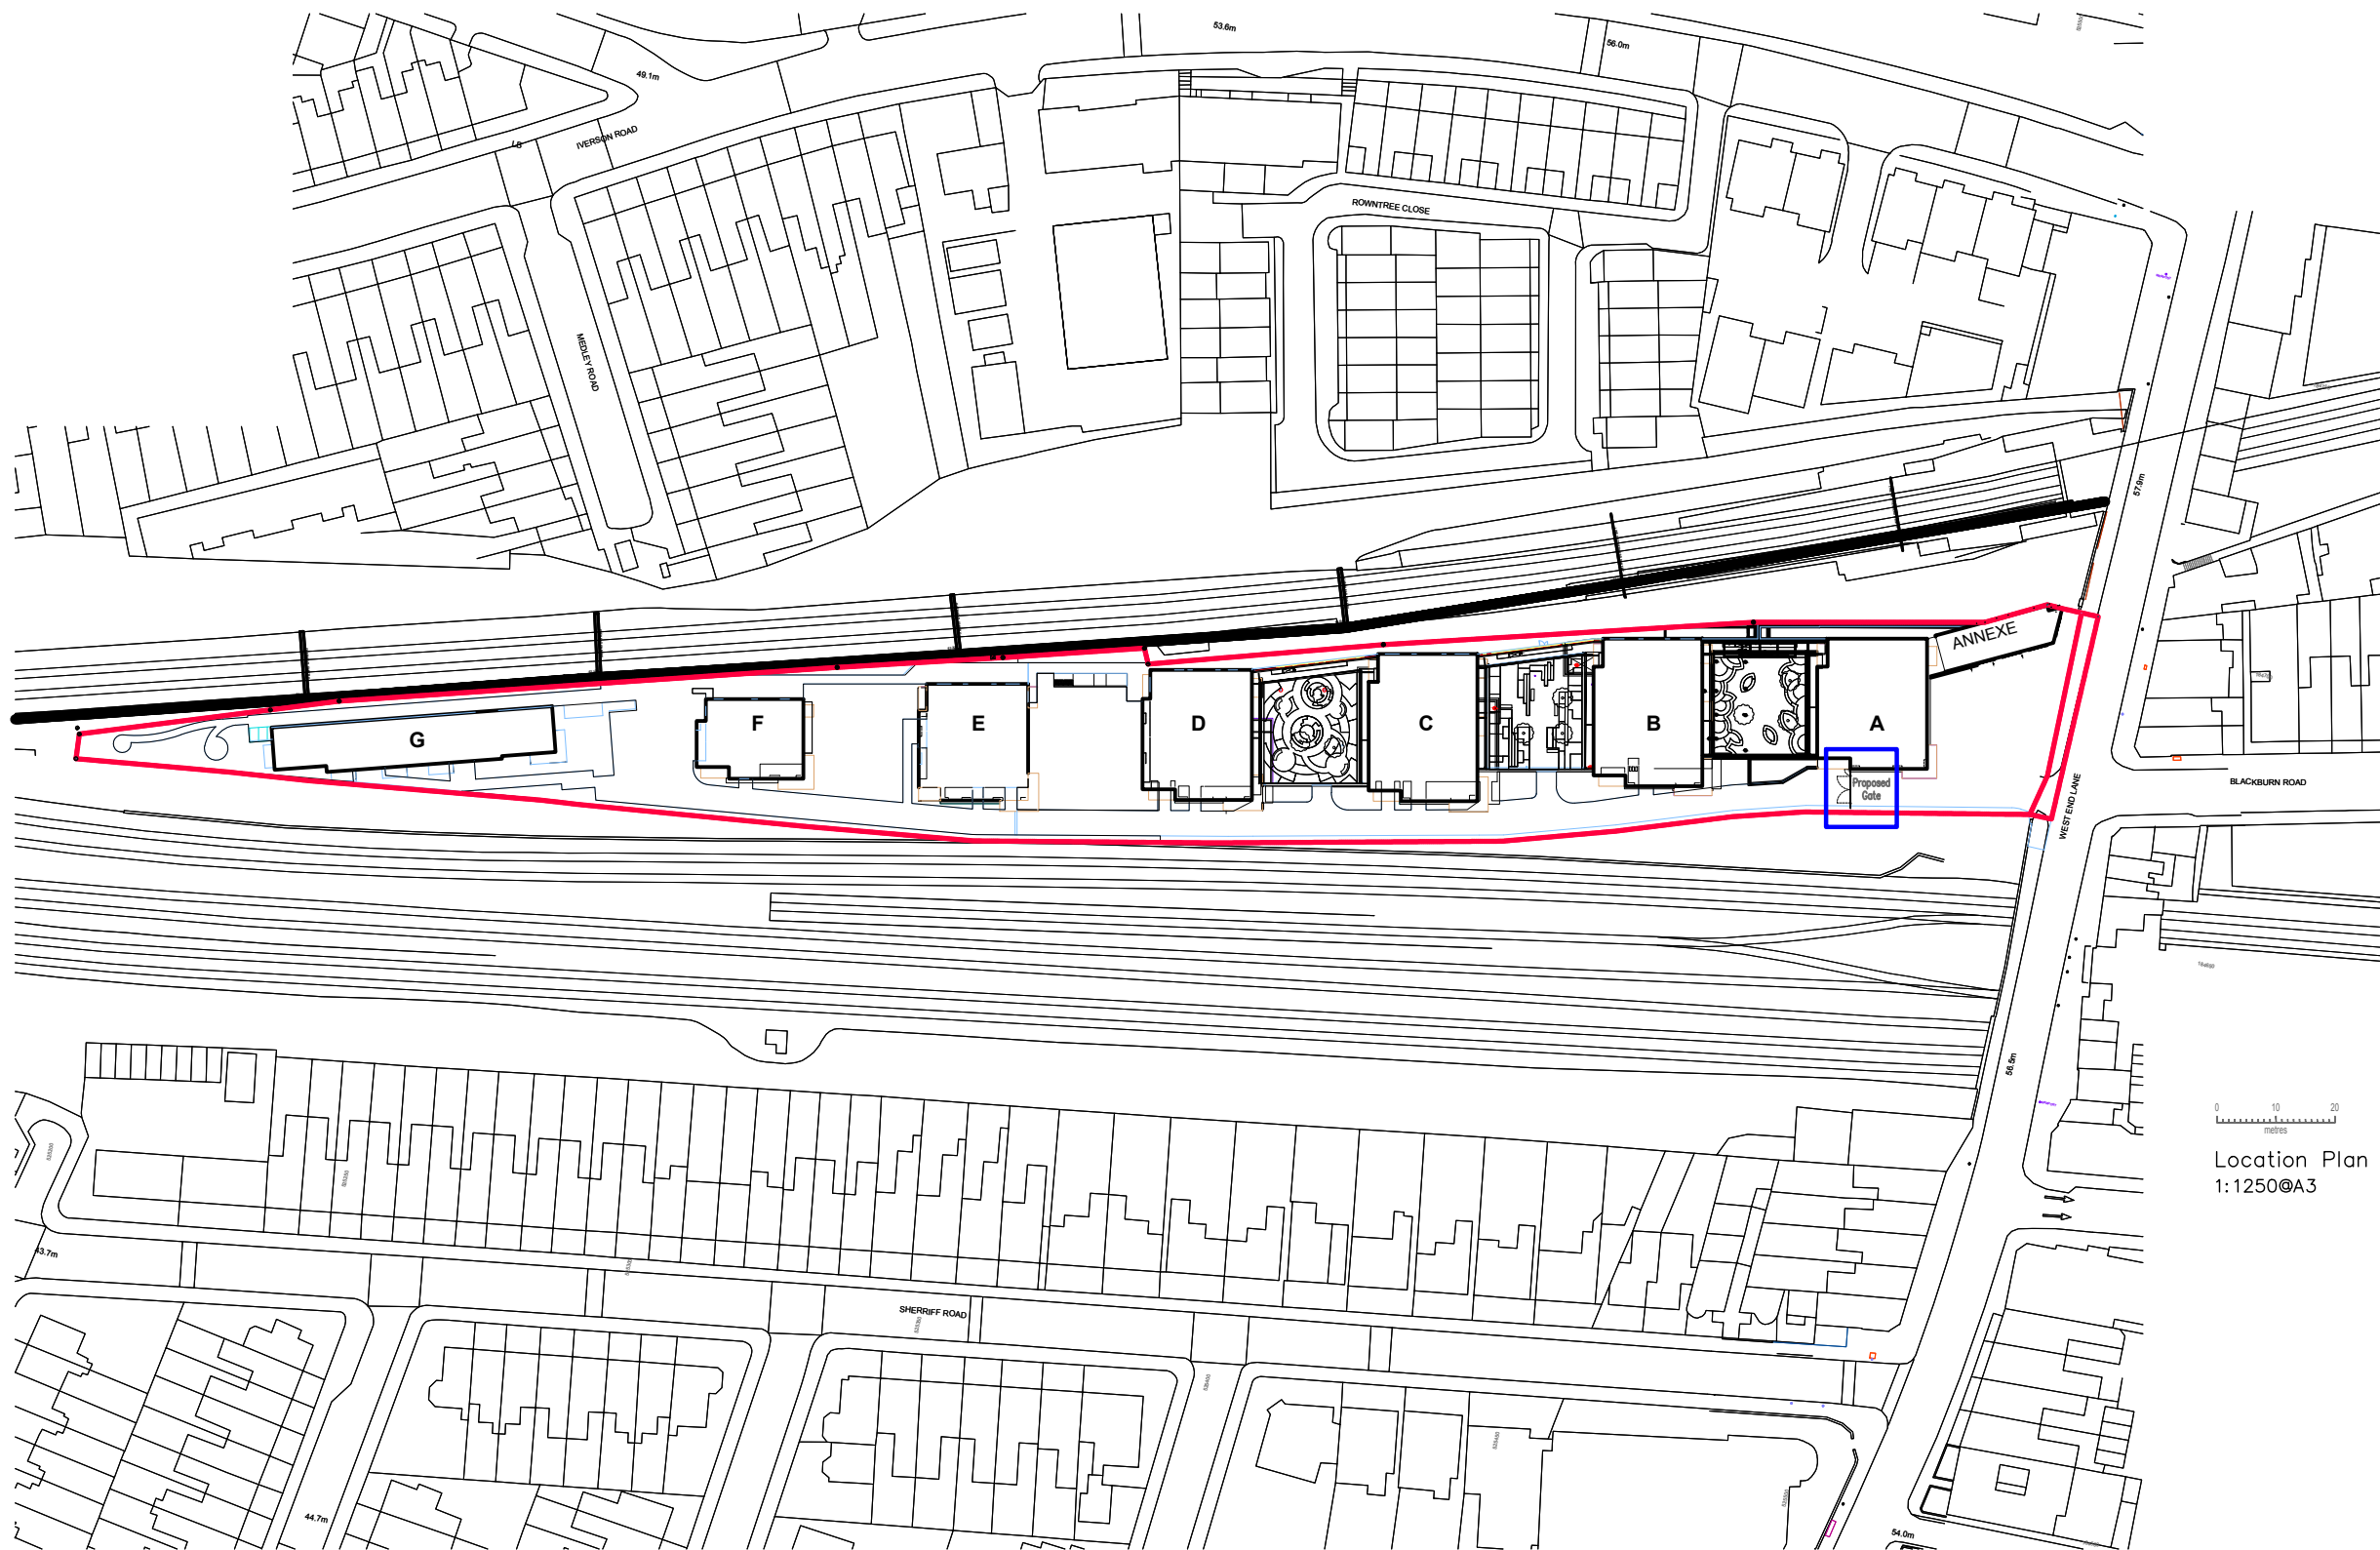

Location Plan
1:1250@A3

Celador Consulting

Bermondsey Island
2 Long Walk
London SE1 3NQ

t: 020 7232 0355
e: enquiries@celadorconsulting.com

CONTRACT

West Hampstead Square
Access Gate

TITLE

Location Plan

SCALE

1:1250@ A3

DATE

02-04-24

DRAWING NO.

LP001