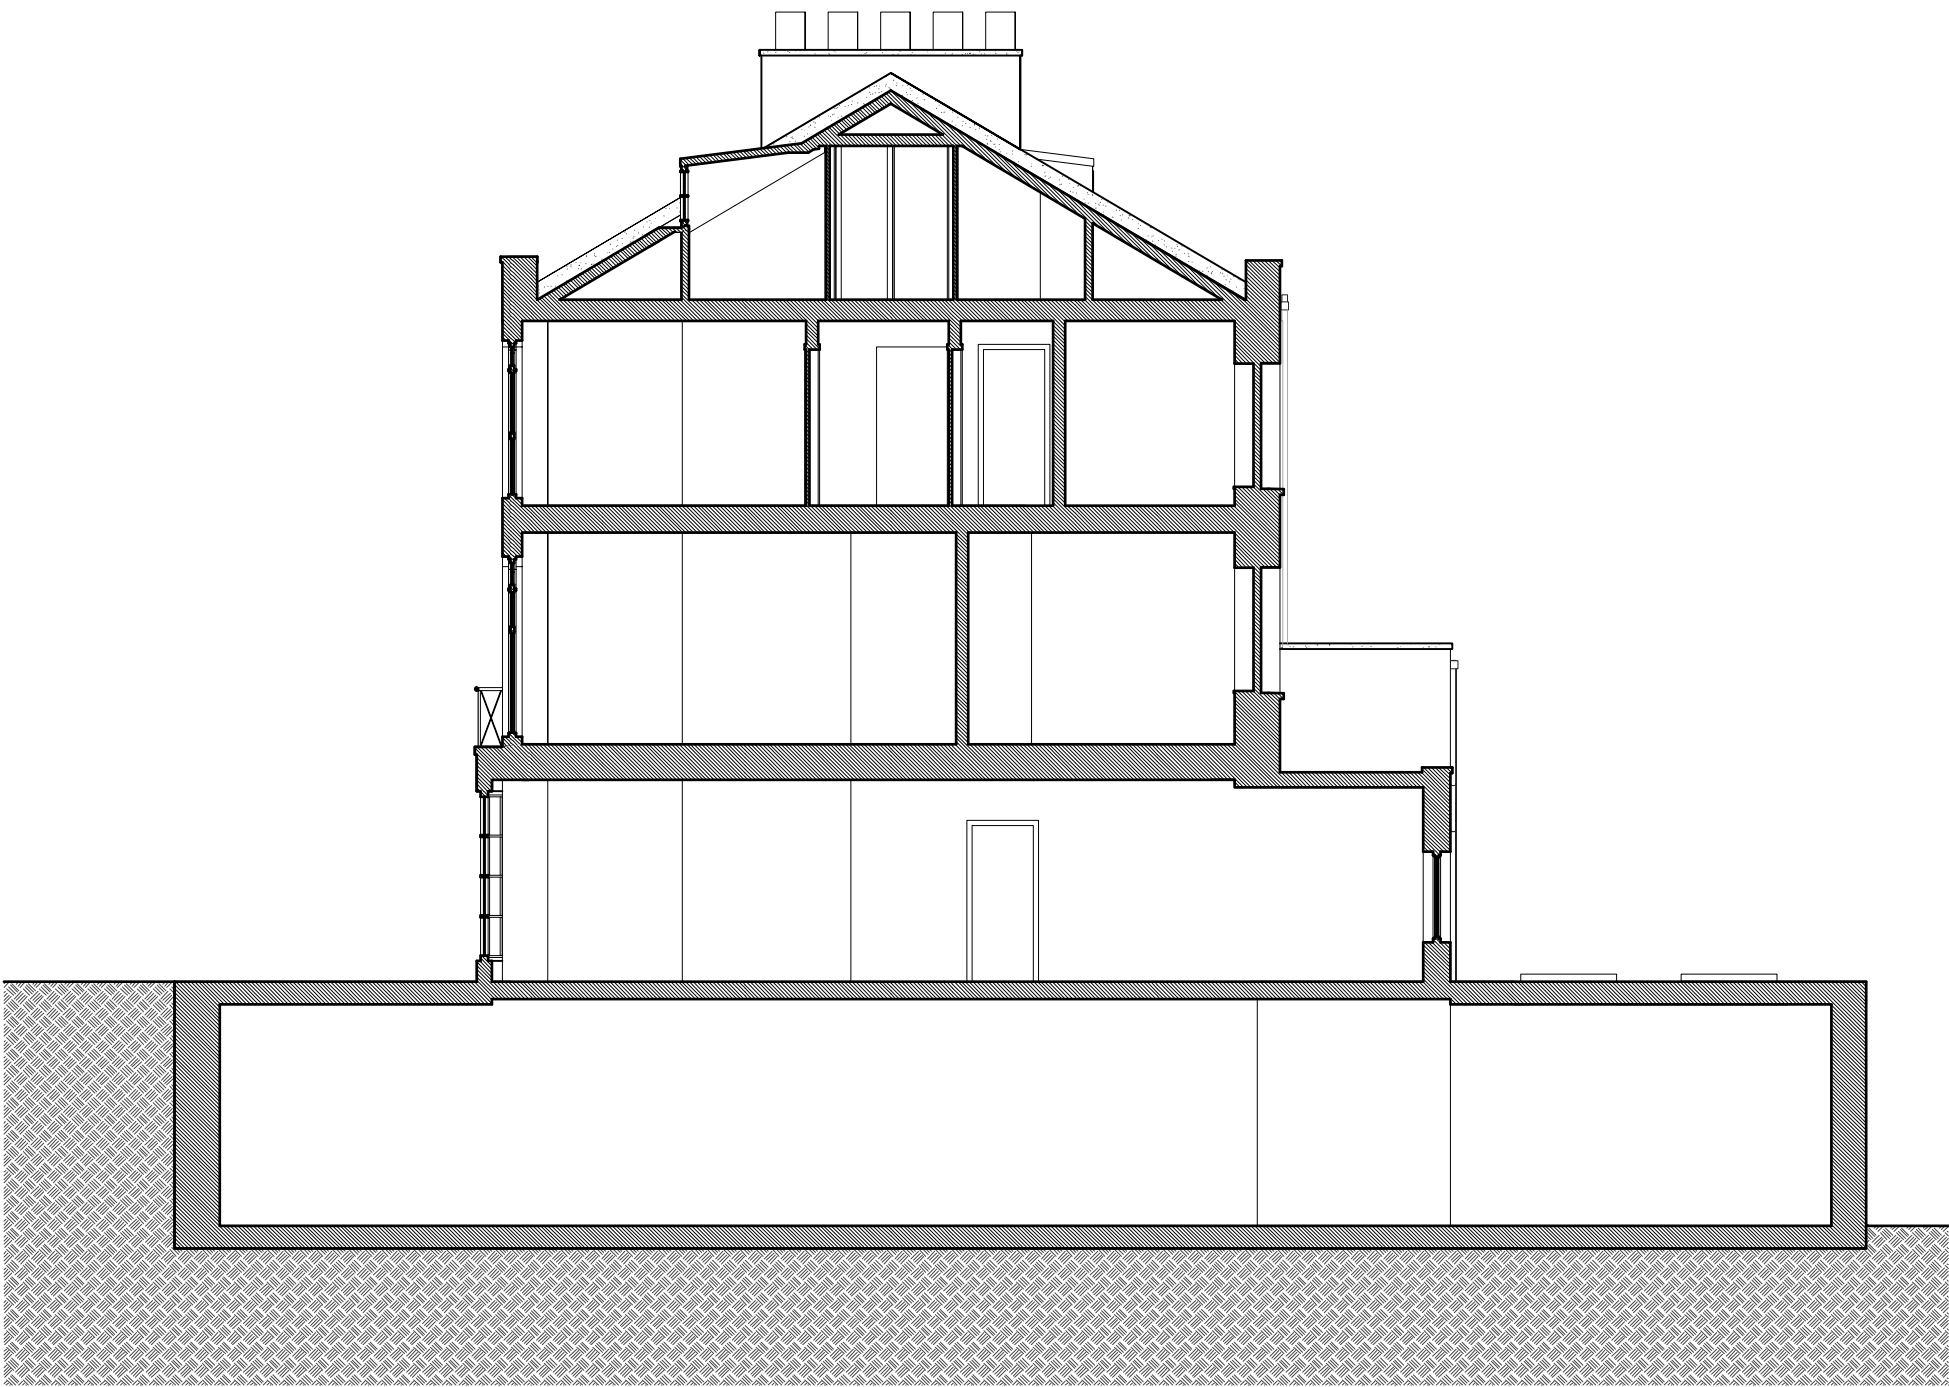


P2 28/03/2025 DJG

revisions:

All dimensions and areas are approximate and are to be verified.

NORTON MAYFIELD ARCHITECTS

Harland Works, Unit 8
70 John Street
Sheffield
S2 4QU
Tel: 0114 270 0014
nortonmayfield.co.uk

RIBA | Chartered Practice **arb** | Architects Registration Board

Client:

Farcastle Ltd

Project:

**4-6 Duke's Road, London,
WC1 9AD**

Drawing No:

2455-NMP-XX-ZZ-DR-B-00300

Drawing title:

Section - Existing

Status:	Revision:	Purpose of issue:	Scale:
S2	P2	For Information	1:100 @ A3

2455-NMP-XX-ZZ-M3-A-00001.vwx