


Notes

1. The architect retains copyright of this drawing. It should not be reproduced without prior written consent
2. Do not scale from this drawing, unless for PLANNING Project stage. Errors/omissions should be reported to the architect.

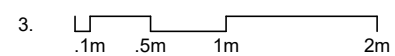

PLANNING

Date of issue \ Project stage

20.03.25

Revisions

Job title

15 Priory Road, NW6 4NN
Camden

Drawing title

Ground floor plan
Proposed

Job number

DM409

Scale@A3


1:50

Drawing number

2.12.02


David Money Architects

Unit Z 23 Alphabet Mews London SW9 0FN
T/F: 020 7587 3584 E: studio@davidmoney.com

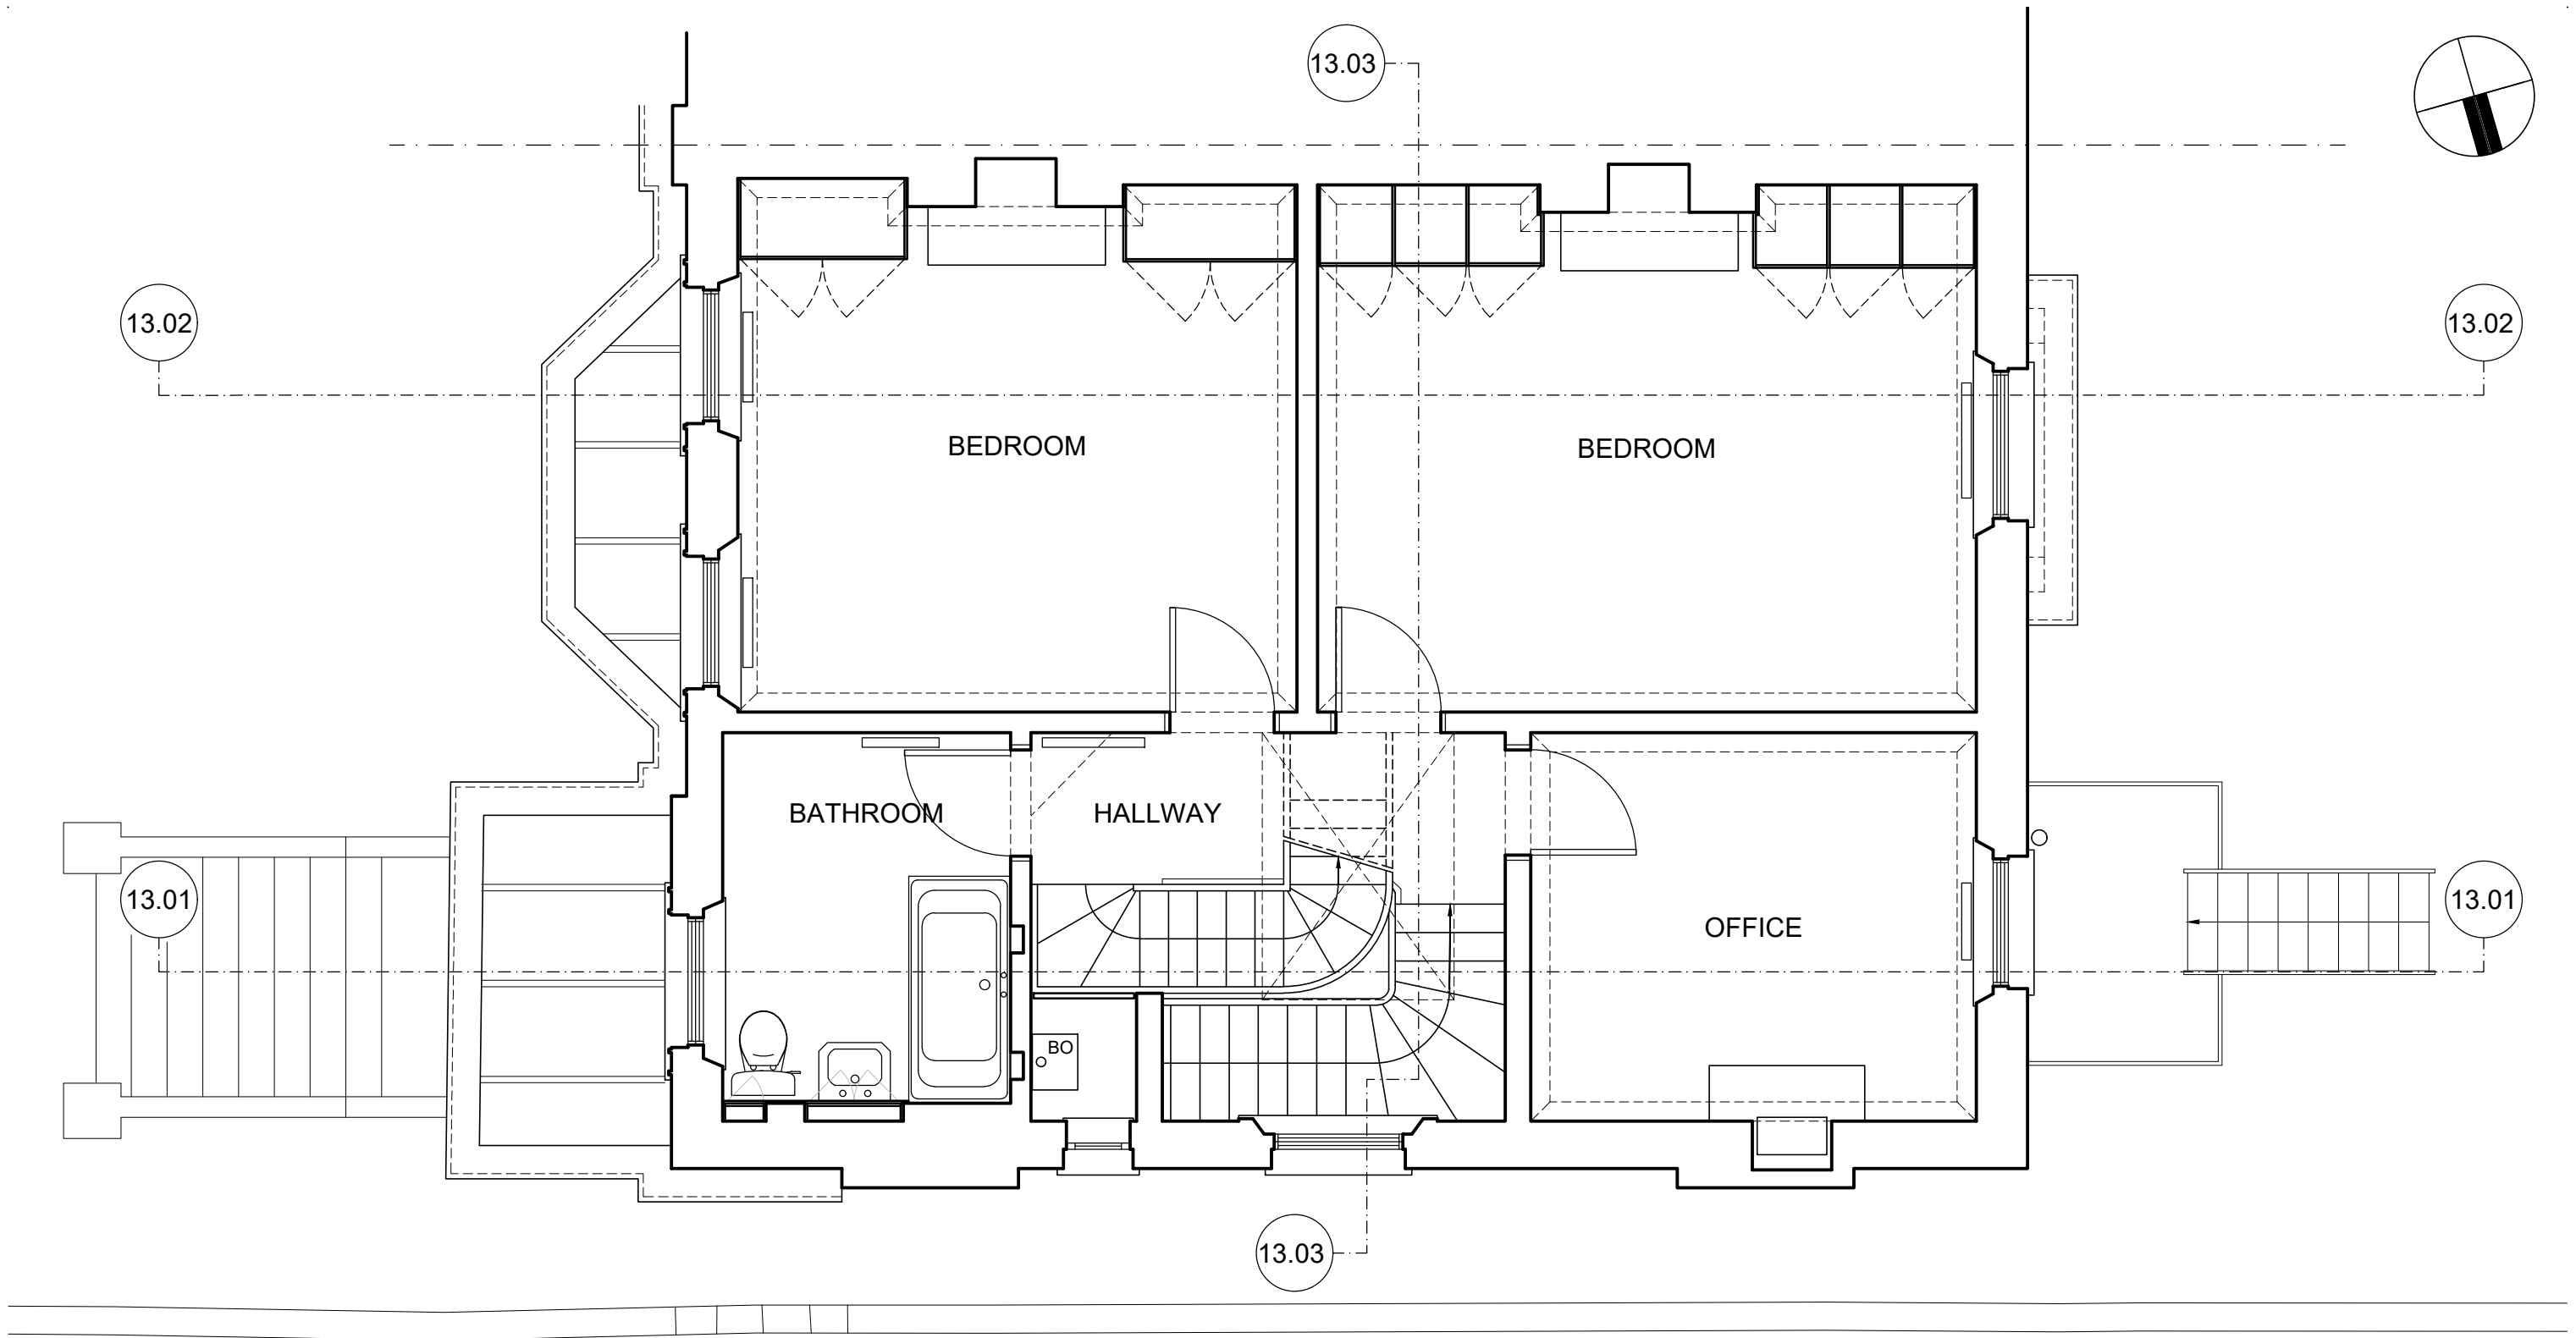

Notes

1. The architect retains copyright of this drawing. It should not be reproduced without prior written consent
2. Do not scale from this drawing, unless for PLANNING Project stage. Errors/omissions should be reported to the architect.

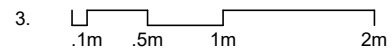

PLANNING

Date of issue \ Project stage

20.03.25

Revisions

Job title

15 Priory Road, NW6 4NN
Camden

Drawing title

First floor plan
Proposed

Job number

DM409

Scale@A3

1:50

Drawing number

2.12.03


David Money Architects

Unit Z 23 Alphabet Mews London SW9 0FN
T/F: 020 7587 3584 E: studio@davidmoney.com

13.02

13.01

13.03

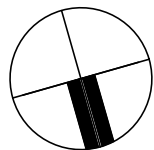

13.02

13.01

13.03

BATHROOM


BEDROOM

STORAGE

LTD HEIGHT
STORAGE

Notes

1. The architect retains copyright of this drawing. It should not be reproduced without prior written consent
2. Do not scale from this drawing, unless for PLANNING Project stage. Errors/omissions should be reported to the architect.

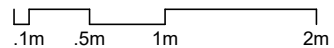3. 

PLANNING

Date of issue \ Project stage

20.03.25

Revisions

Job title

15 Priory Road, NW6 4NN
Camden

Drawing title

Second floor plan
Proposed

Job number

DM409

Scale@A3

1:50

Drawing number

2.12.04


David Money Architects

Unit Z 23 Alphabet Mews London SW9 0FN
T/F: 020 7587 3584 E: studio@davidmoney.com

13.02

13.01

13.03

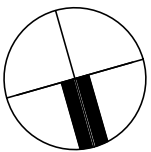


13.02

13.01

13.03

Notes

1. The architect retains copyright of this drawing. It should not be reproduced without prior written consent
2. Do not scale from this drawing, unless for PLANNING Project stage. Errors/omissions should be reported to the architect.

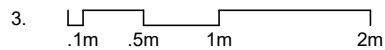

PLANNING

Date of issue \ Project stage

20.03.25

Revisions

Job title

15 Priory Road, NW6 4NN
Camden

Drawing title

Roof plan
Proposed

Job number

DM409

Scale@A3

1:50

Drawing number

2.12.05


David Money Architects

Unit Z 23 Alphabet Mews London SW9 0FN
T/F: 020 7587 3584 E: studio@davidmoney.com



Notes

1. The architect retains copyright of this drawing. It should not be reproduced without prior written consent.
2. Do not scale from this drawing, unless for PLANNING project stage. Errors / omissions should be reported to the architect.

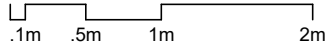3.  .1m .5m 1m 2m

Project stage

PLANNING

Date of issue

20.03.25

Revisions

David Money Architects

Unit Z 23 Alphabet Mews London SW9 0FN
T/F: 020 7587 3584 E:studio@davidmoney.com

Job title

**15 Priory Road, NW6 4NN
Camden**

Drawing title


**Front elevation
Proposed**

Job number Scale@A3 Drawing number
DM409 1:50 2.14.01



Notes

1. The architect retains copyright of this drawing. It should not be reproduced without prior written consent.
2. Do not scale from this drawing, unless for PLANNING project stage. Errors / omissions should be reported to the architect.

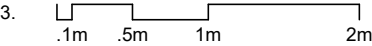

Project stage

PLANNING

Date of issue

20.03.25

Revisions

David Money Architects

Unit Z 23 Alphabet Mews London SW9 0FN
T/F: 020 7587 3584 E:studio@davidmoney.com

Job title

**15 Priory Road, NW6 4NN
Camden**

Drawing title


**Side elevation
Proposed**

Job number	Scale@A3	Drawing number
DM409	1:50	2.14.02



Notes

1. The architect retains copyright of this drawing. It should not be reproduced without prior written consent.
2. Do not scale from this drawing, unless for PLANNING project stage. Errors / omissions should be reported to the architect.

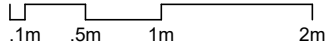3.  .1m .5m 1m 2m

Project stage

PLANNING

Date of issue

20.03.25

Revisions

David Money Architects

Unit Z 23 Alphabet Mews London SW9 0FN
T/F: 020 7587 3584 E:studio@davidmoney.com


Job title

**15 Priory Road, NW6 4NN
Camden**


Drawing title

**Rear elevation
Proposed**

Job number Scale@A3 Drawing number
DM409 1:50 2.14.03

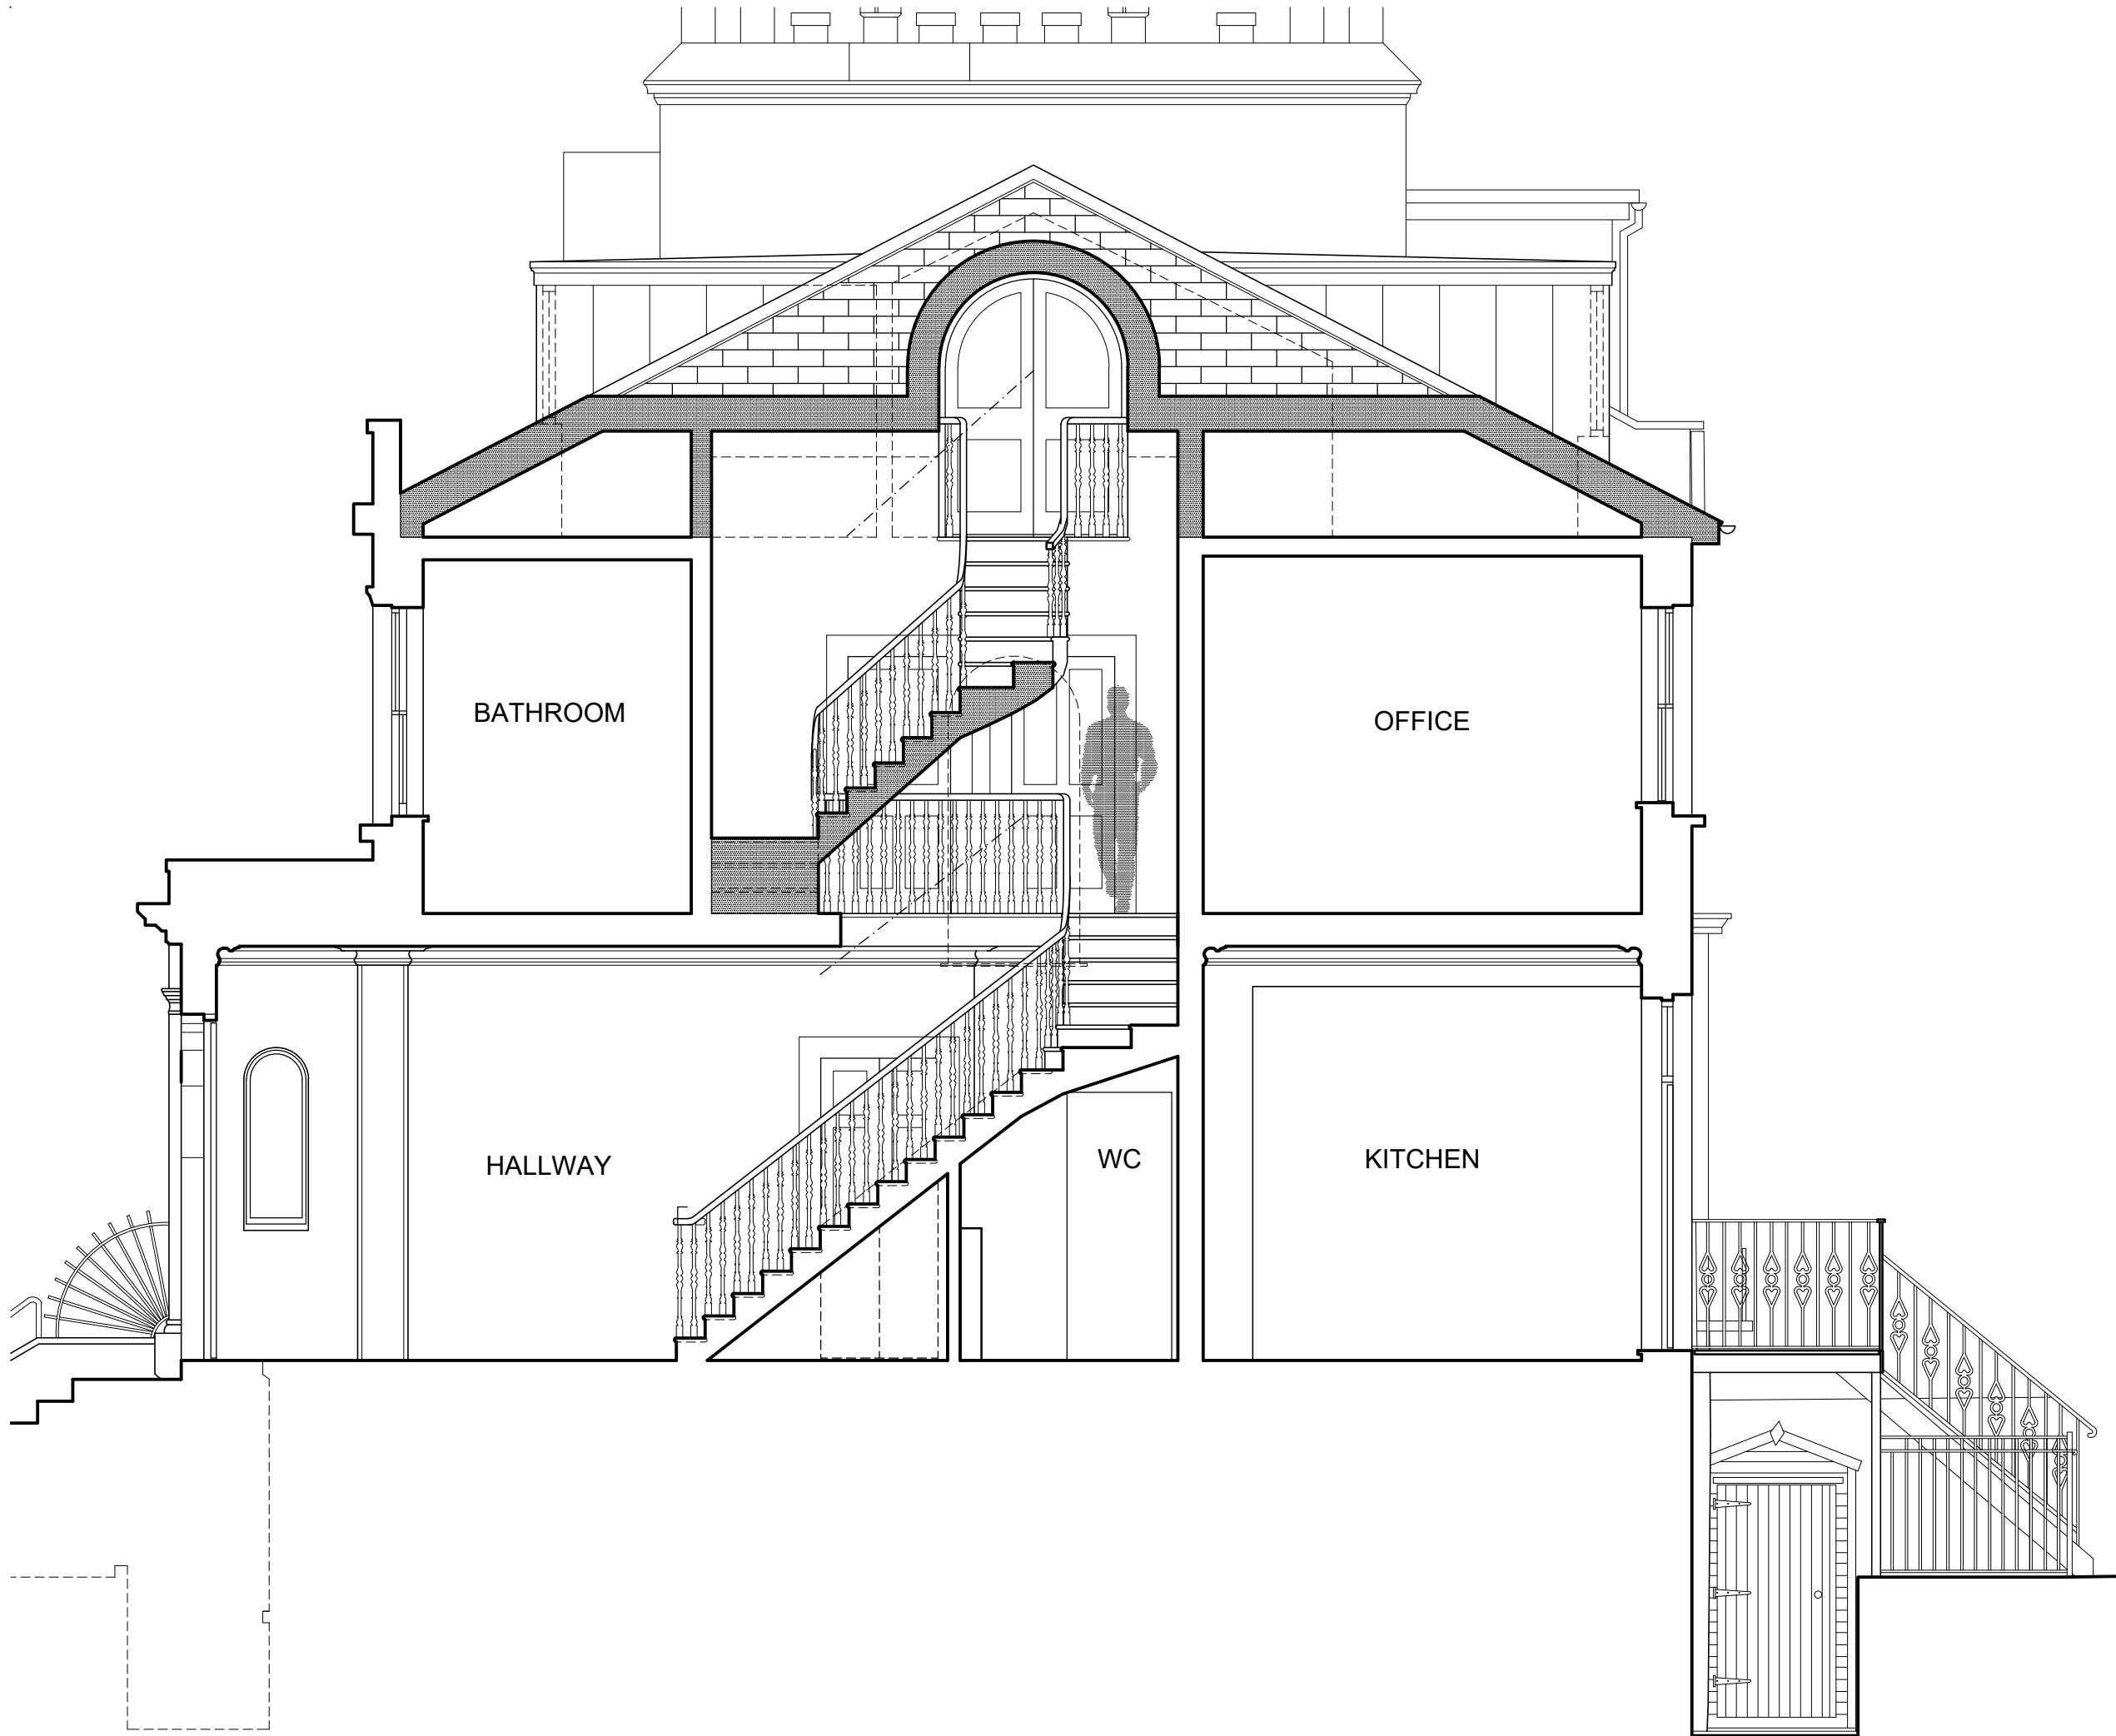

Notes

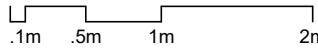1. The architect retains copyright of this drawing. It should not be reproduced without prior written consent.
2. Do not scale from this drawing, unless for PLANNING project stage. Errors / omissions should be reported to the architect.
3. 

Project stage

PLANNING

Date of issue

20.03.25

Revisions

David Money Architects

Unit Z 23 Alphabet Mews London SW9 0FN
T/F: 020 7587 3584 E:studio@davidmoney.com


Job title

**15 Priory Road, NW6 4NN
Camden**

Drawing title


**Section A
Proposed**

Job number Scale@A3 Drawing number
DM409 1:50 2.13.01

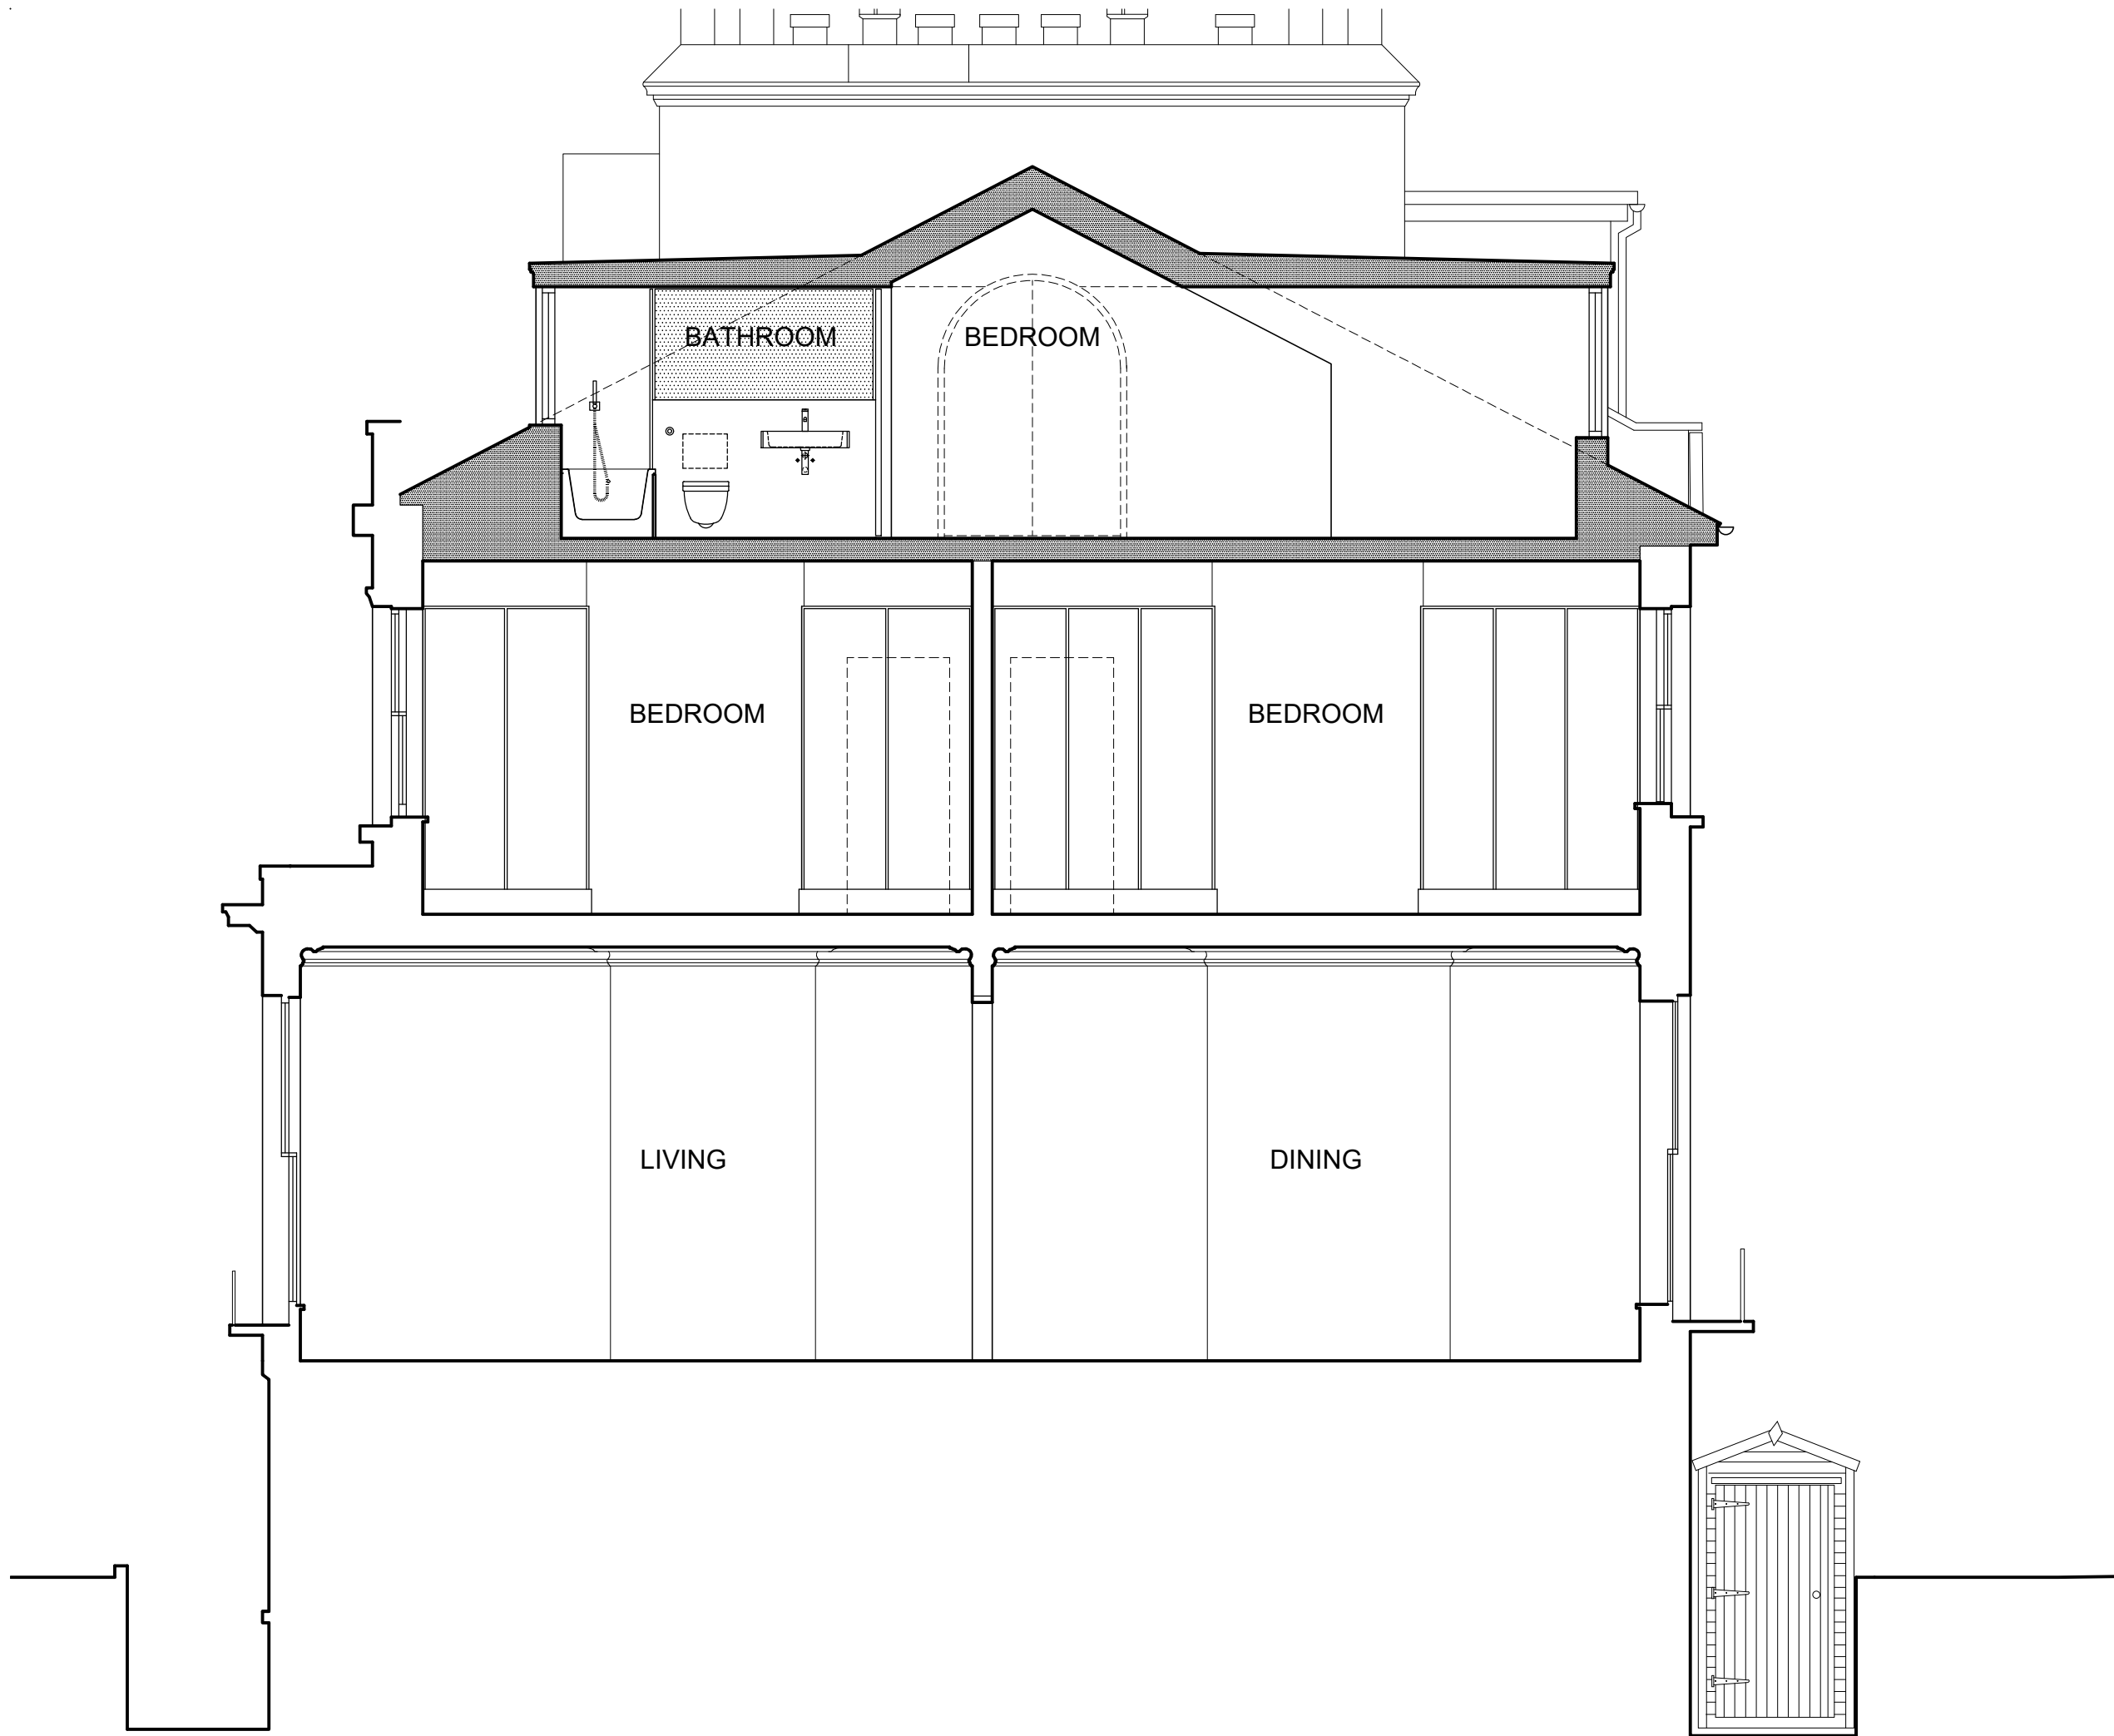

Notes

1. The architect retains copyright of this drawing. It should not be reproduced without prior written consent.
2. Do not scale from this drawing, unless for PLANNING project stage. Errors / omissions should be reported to the architect.

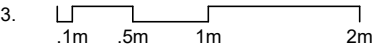

Project stage

PLANNING

Date of issue

20.03.25

Revisions

David Money Architects

Unit Z 23 Alphabet Mews London SW9 0FN
T/F: 020 7587 3584 E:studio@davidmoney.com

Job title

15 Priory Road, NW6 4NN
Camden


Drawing title

Section B
Proposed

Job number	Scale@A3	Drawing number
DM409	1:50	2.13.02

Notes

1. The architect retains copyright of this drawing. It should not be reproduced without prior written consent.
2. Do not scale from this drawing, unless for PLANNING project stage. Errors / omissions should be reported to the architect.

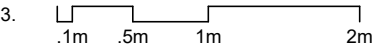

Project stage

PLANNING

Date of issue

20.03.25

Revisions

David Money Architects

Unit Z 23 Alphabet Mews London SW9 0FN
T/F: 020 7587 3584 E:studio@davidmoney.com

Job title

15 Priory Road, NW6 4NN
Camden

Drawing title

Section C
Proposed

Job number Scale@A3 Drawing number

DM409 1:50 2.13.03

