


SECTION 01

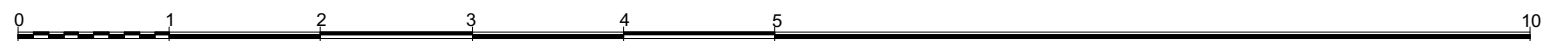

SECTION 01

blustindesign
architecture • interiors

13 Grayling Road London N16 0BL
T: 0044 797 965 7073
W: www.blustindesign.com
E: info@blustindesign.com

Notes:
1. Copyright of Blustin Design Ltd.
2. Do not scale off this drawing for construction, check dimensions on site.
3. Always use figured dimensions
4. Any discrepancies report immediately to the Architect
5. If in any doubt about any part of this drawing, contact the Architect
6. This drawing has been created on a computer and should not be amended by hand
7. Follow SE drawings for all structural sizes & specifications
(SE precedes on these matters)

Date	Issue	Revision
27.03.25	Planning	

Project No. :
161
Drawing No. :
104

Project:
Garden Room to
Flat A, 37 Chetwynd Road
Description :
EXISTING Section

Date : 26-02-24
Scale
1 : 50 @ A3

Client:
Julie Blum
Flat A, 37 Chetwynd Road
London,
NW5 1BX

