



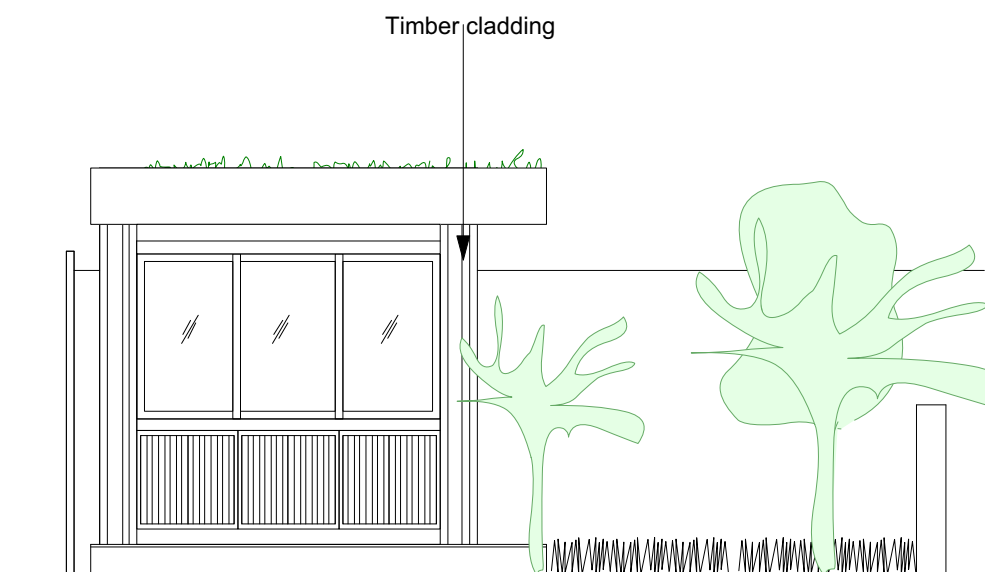


Rear north elevation A


Timber cladding

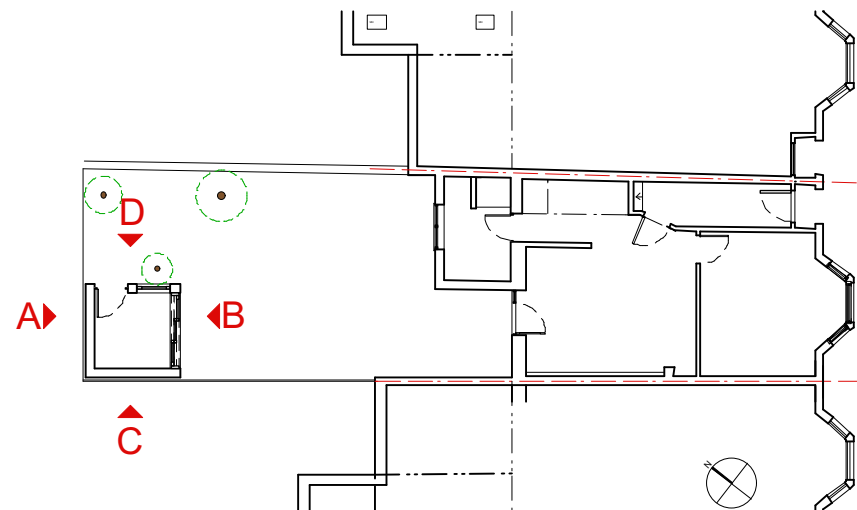


Side South elevation B

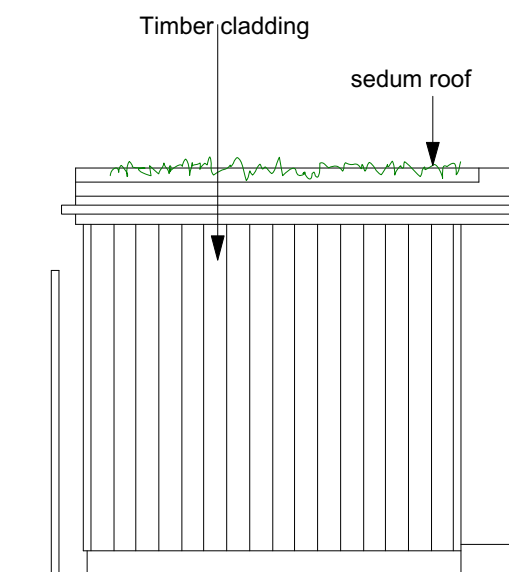



Rear West elevation C

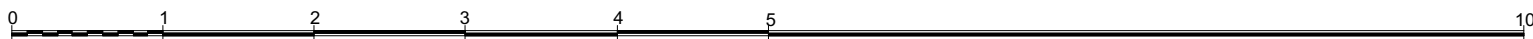

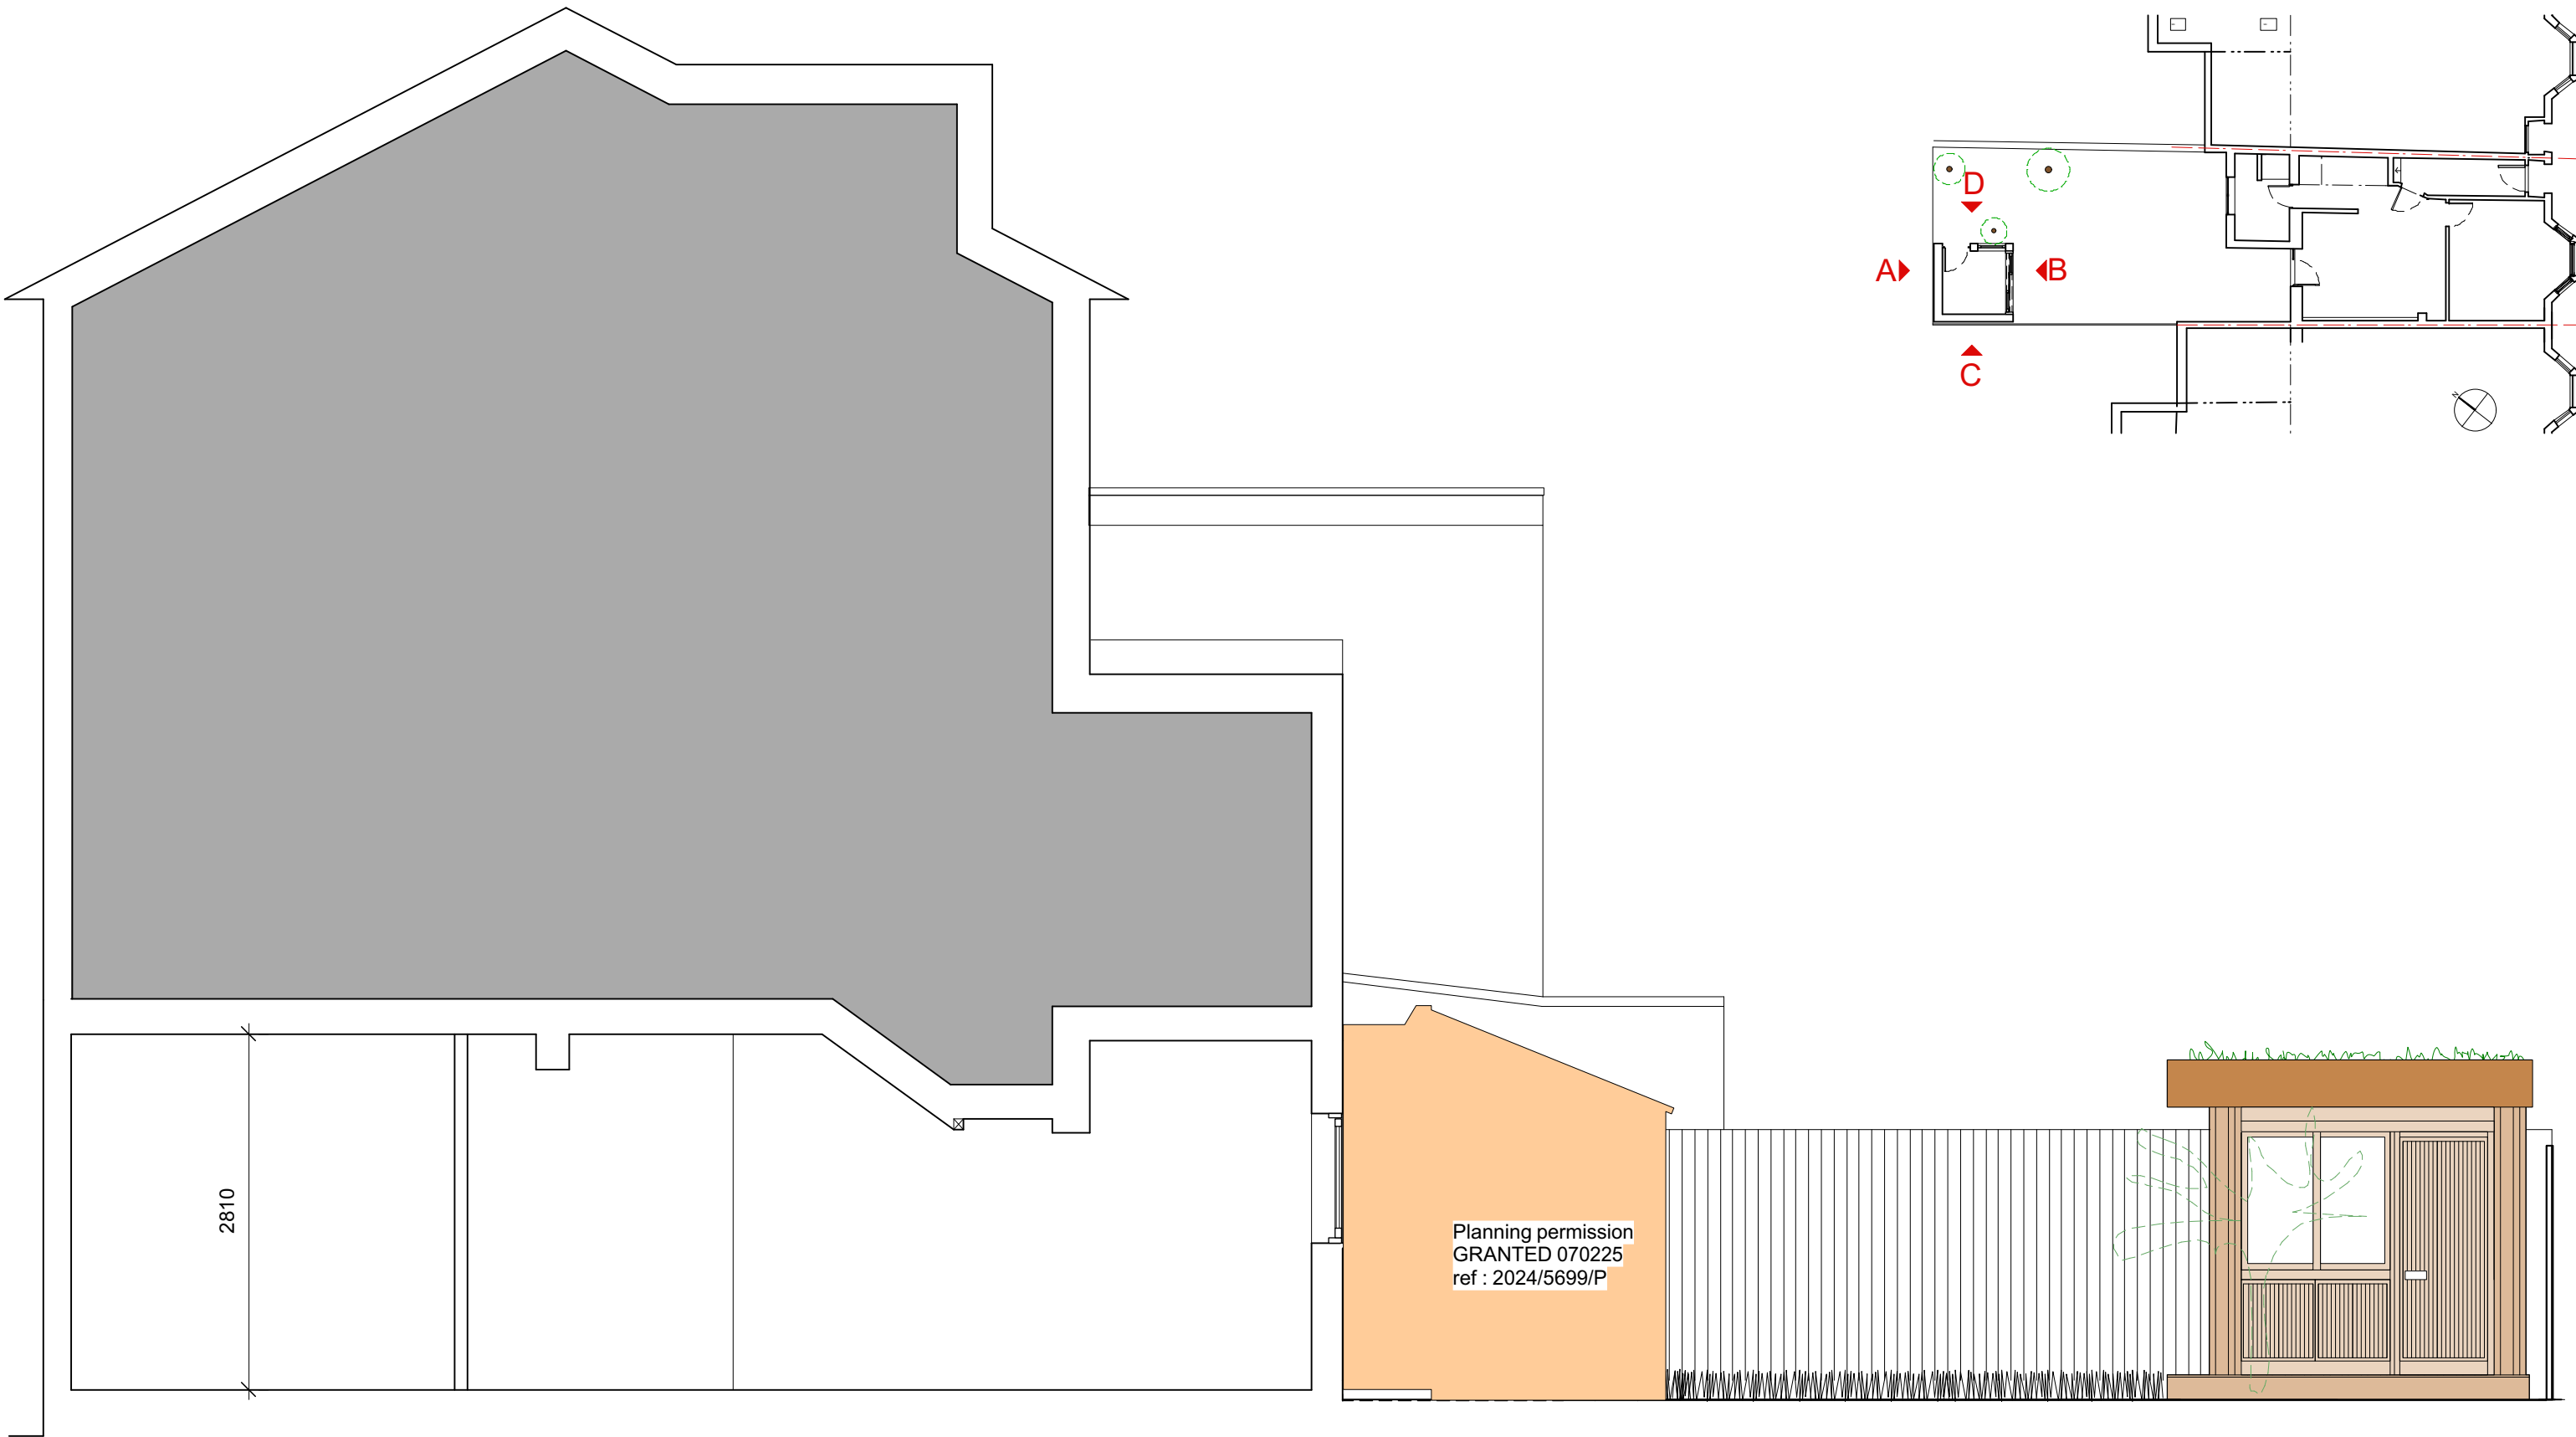

Side Entrance East elevation D

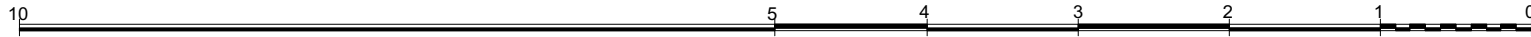

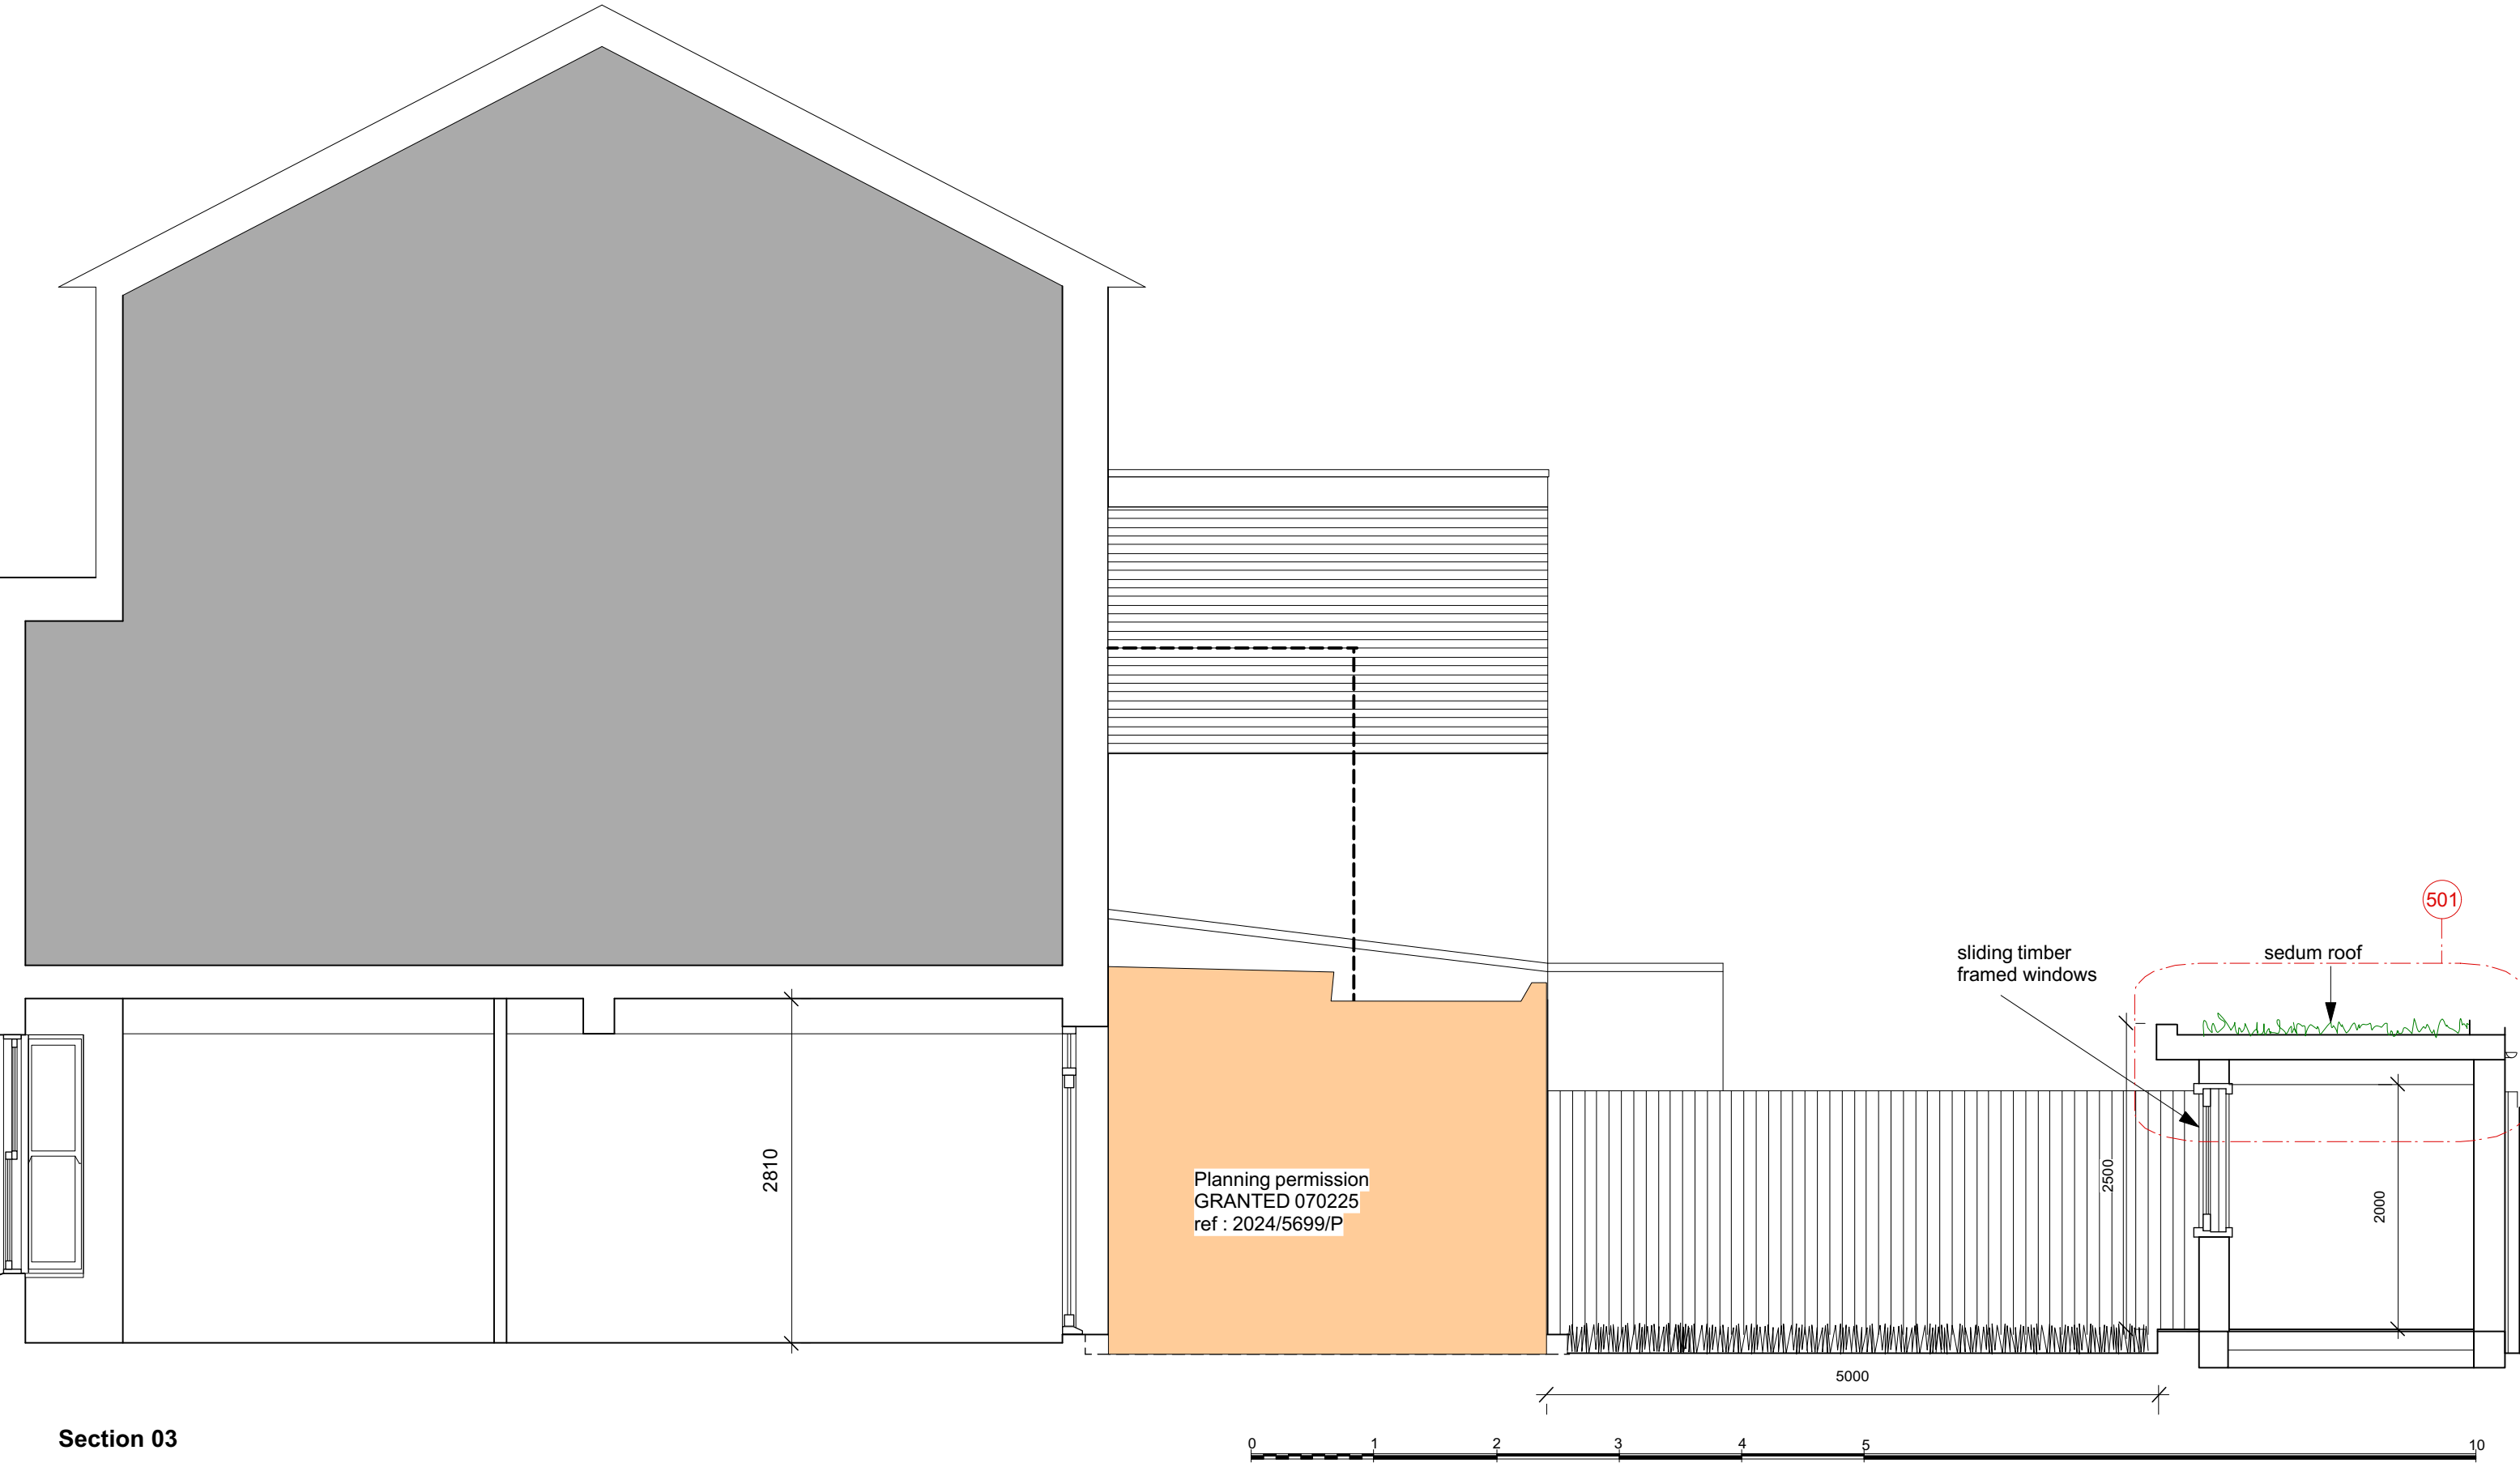

Section 03