




BASEMENT

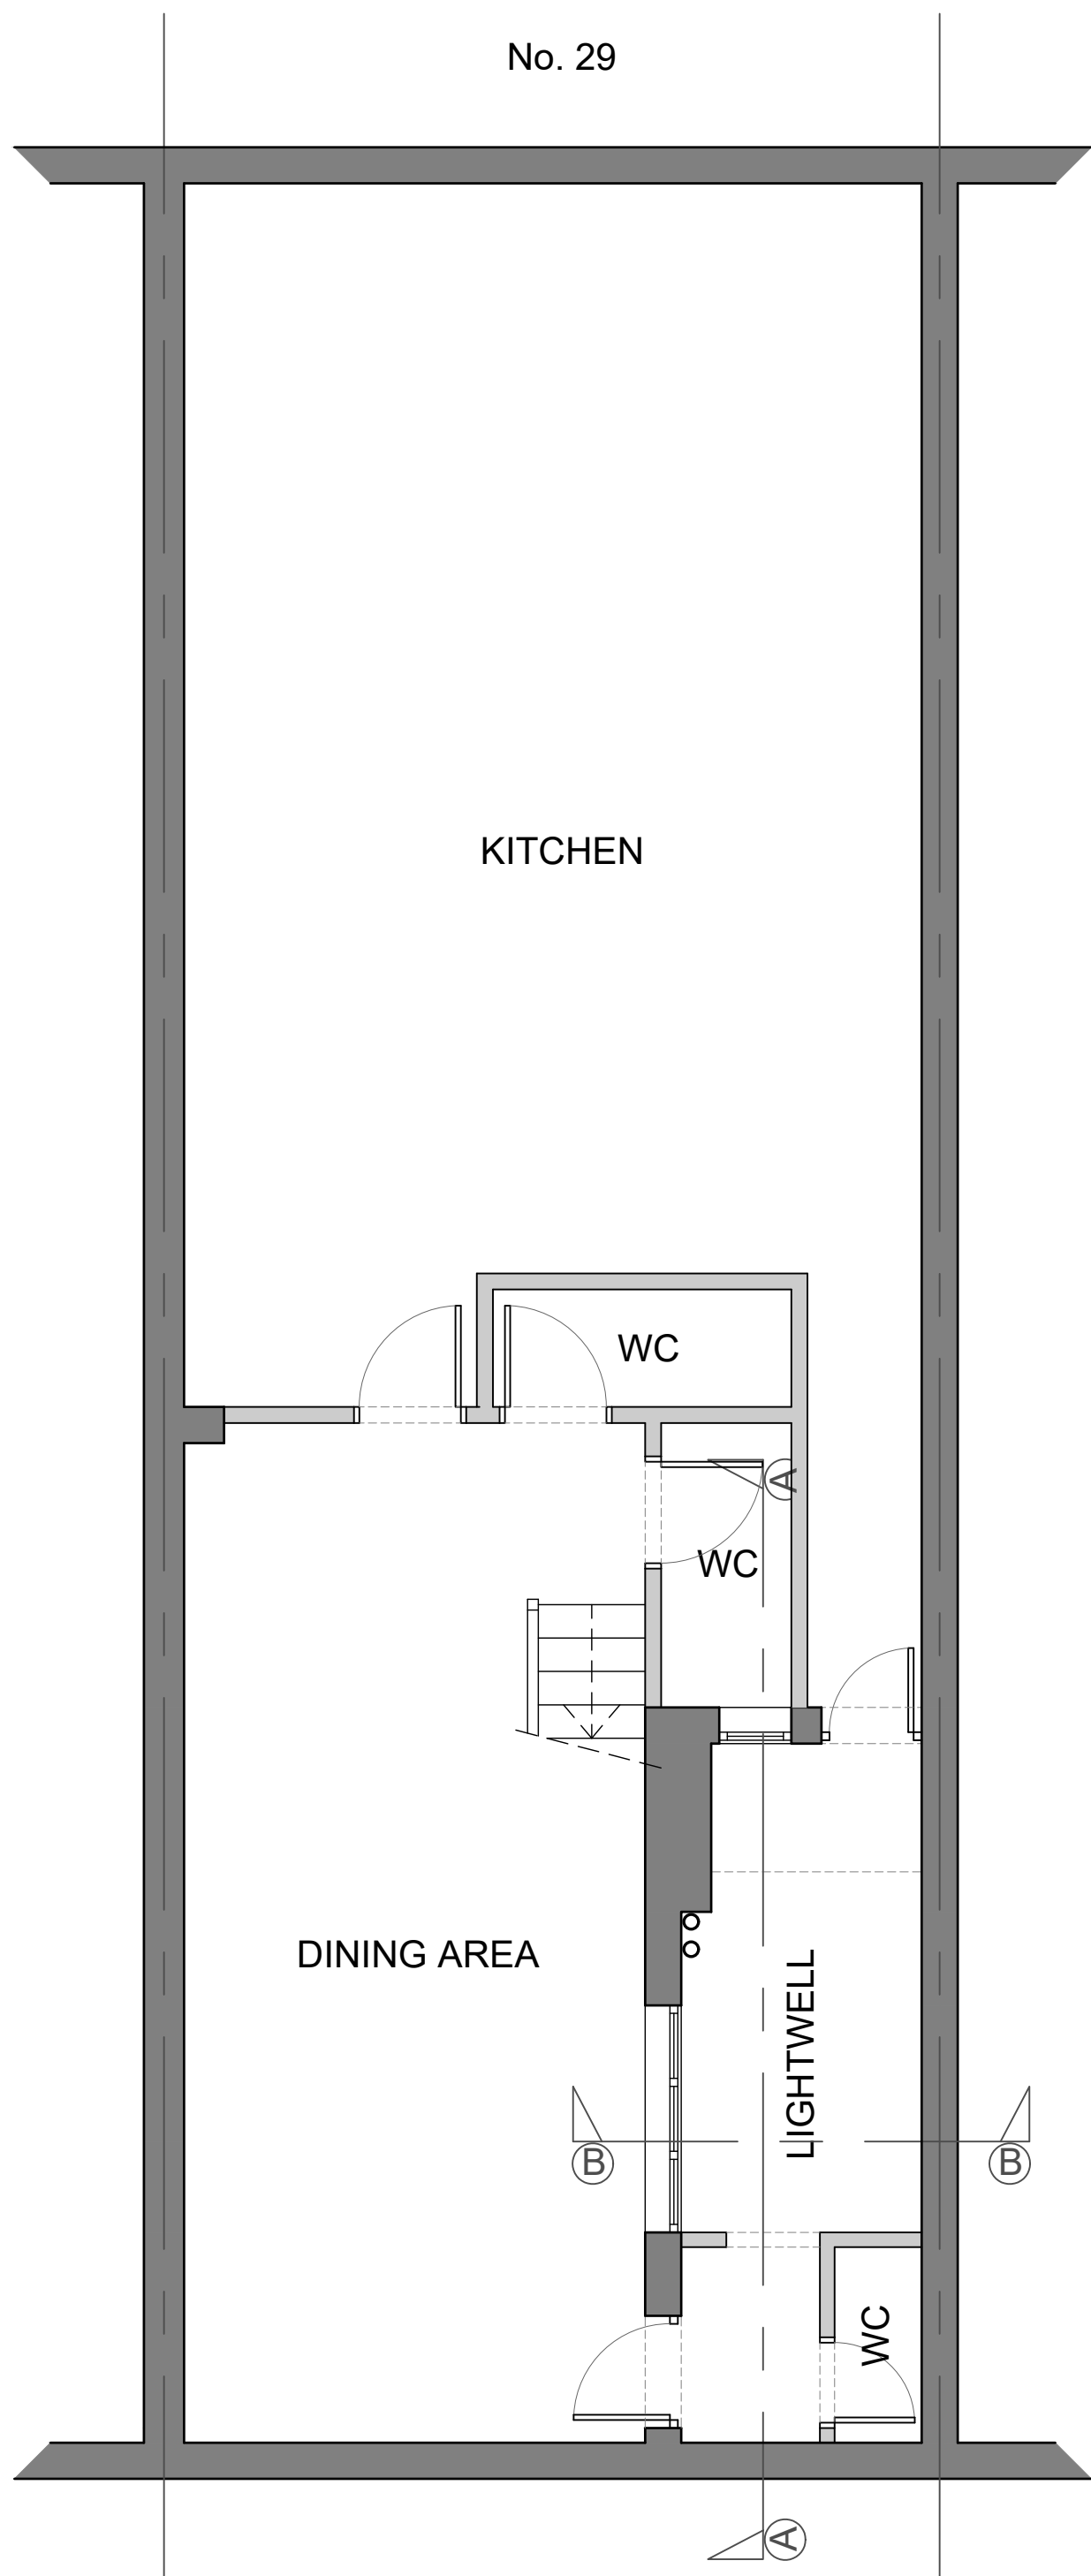

GROUND

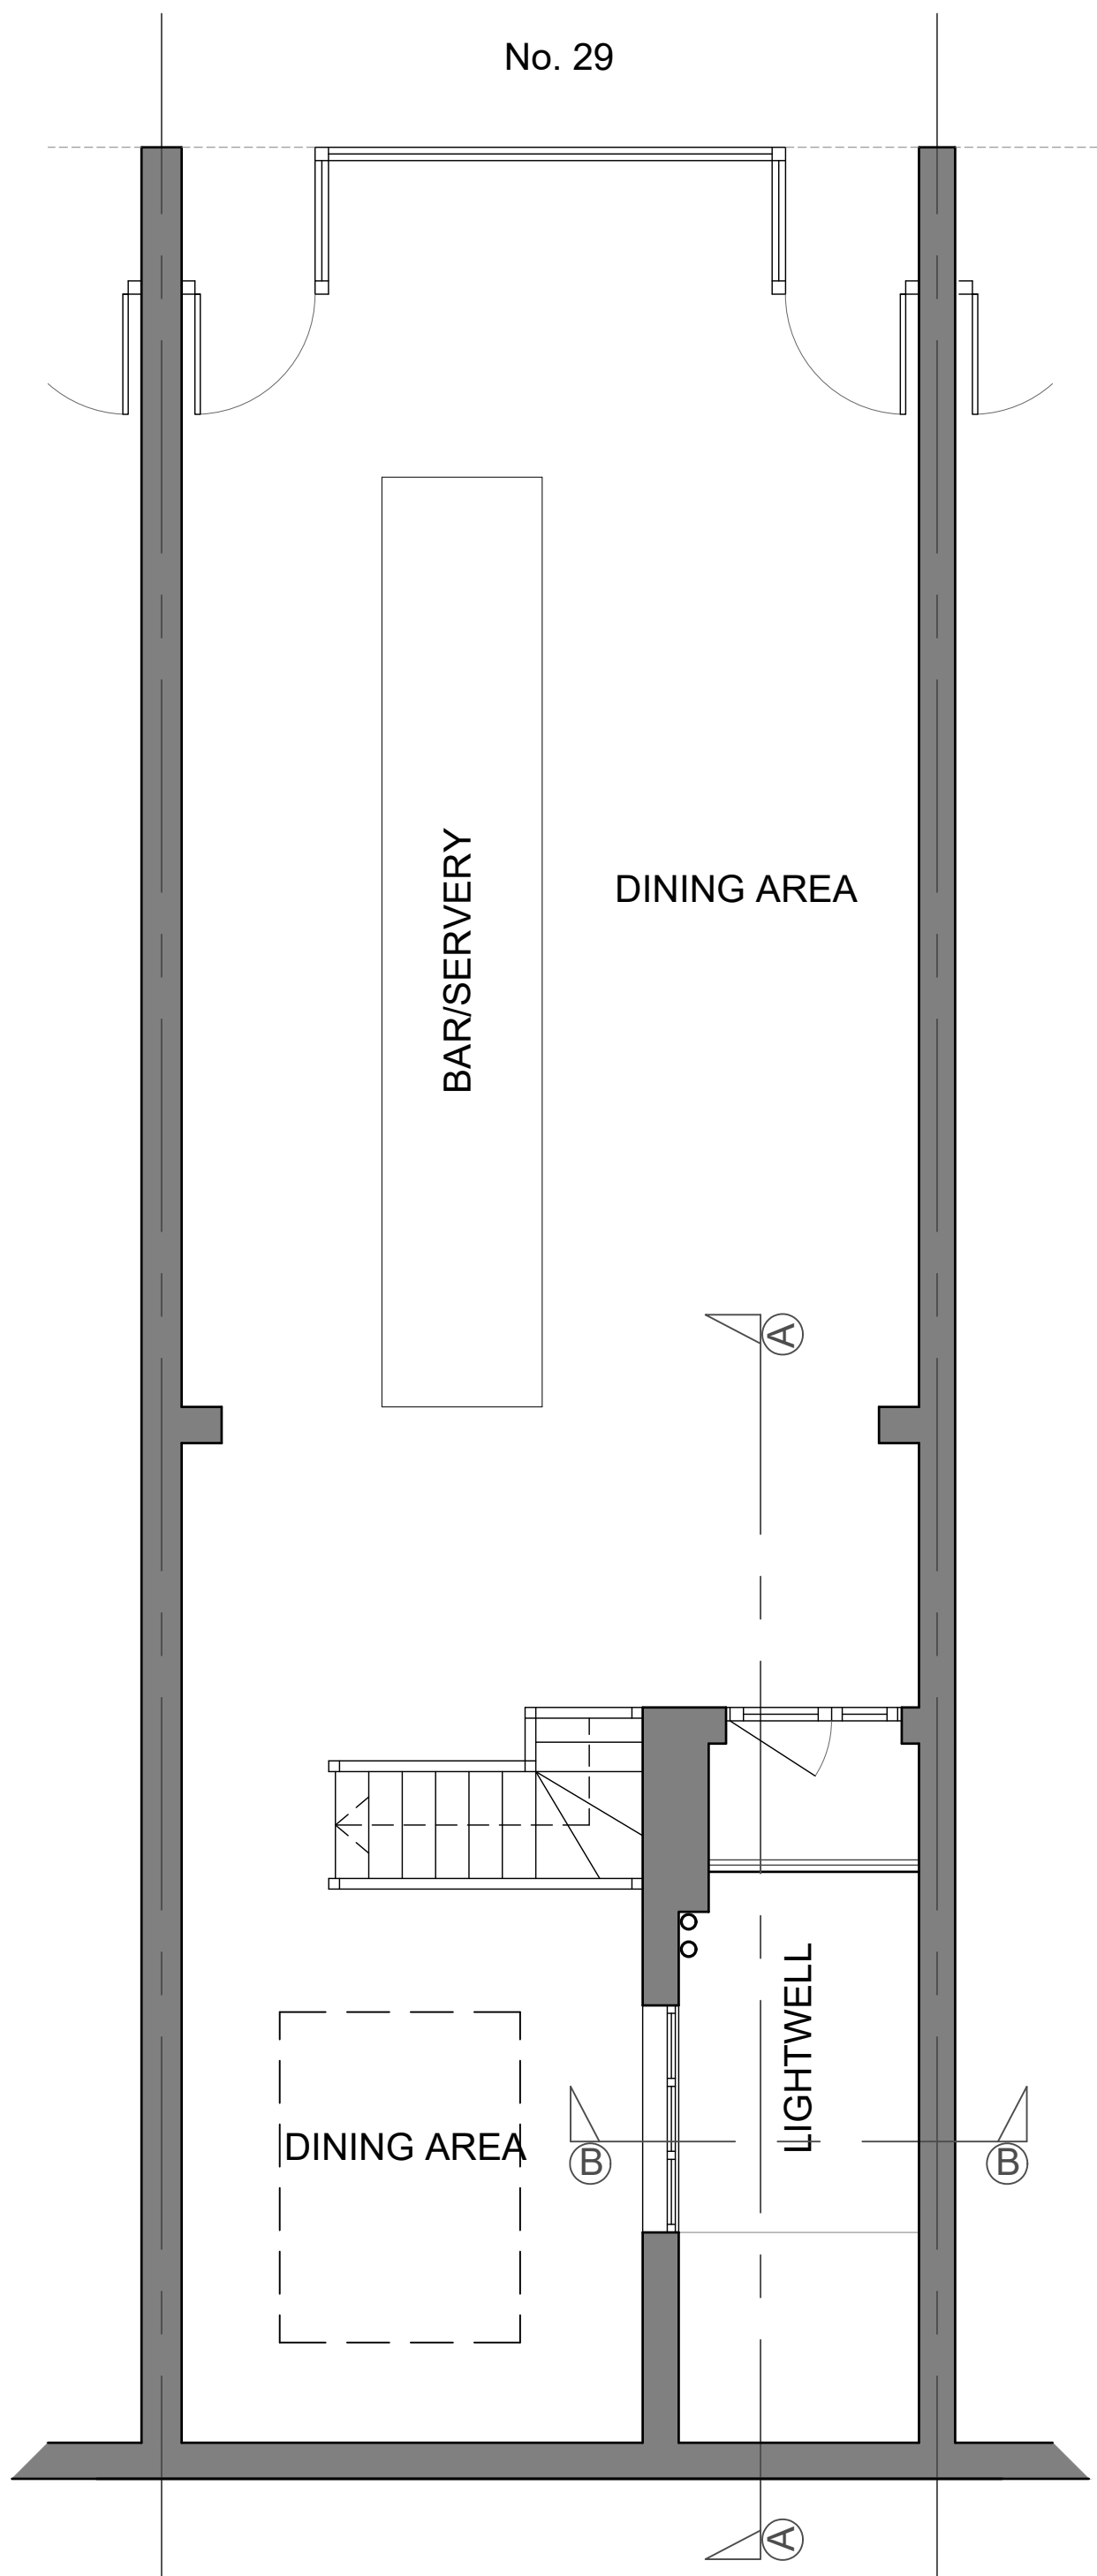

ROOF

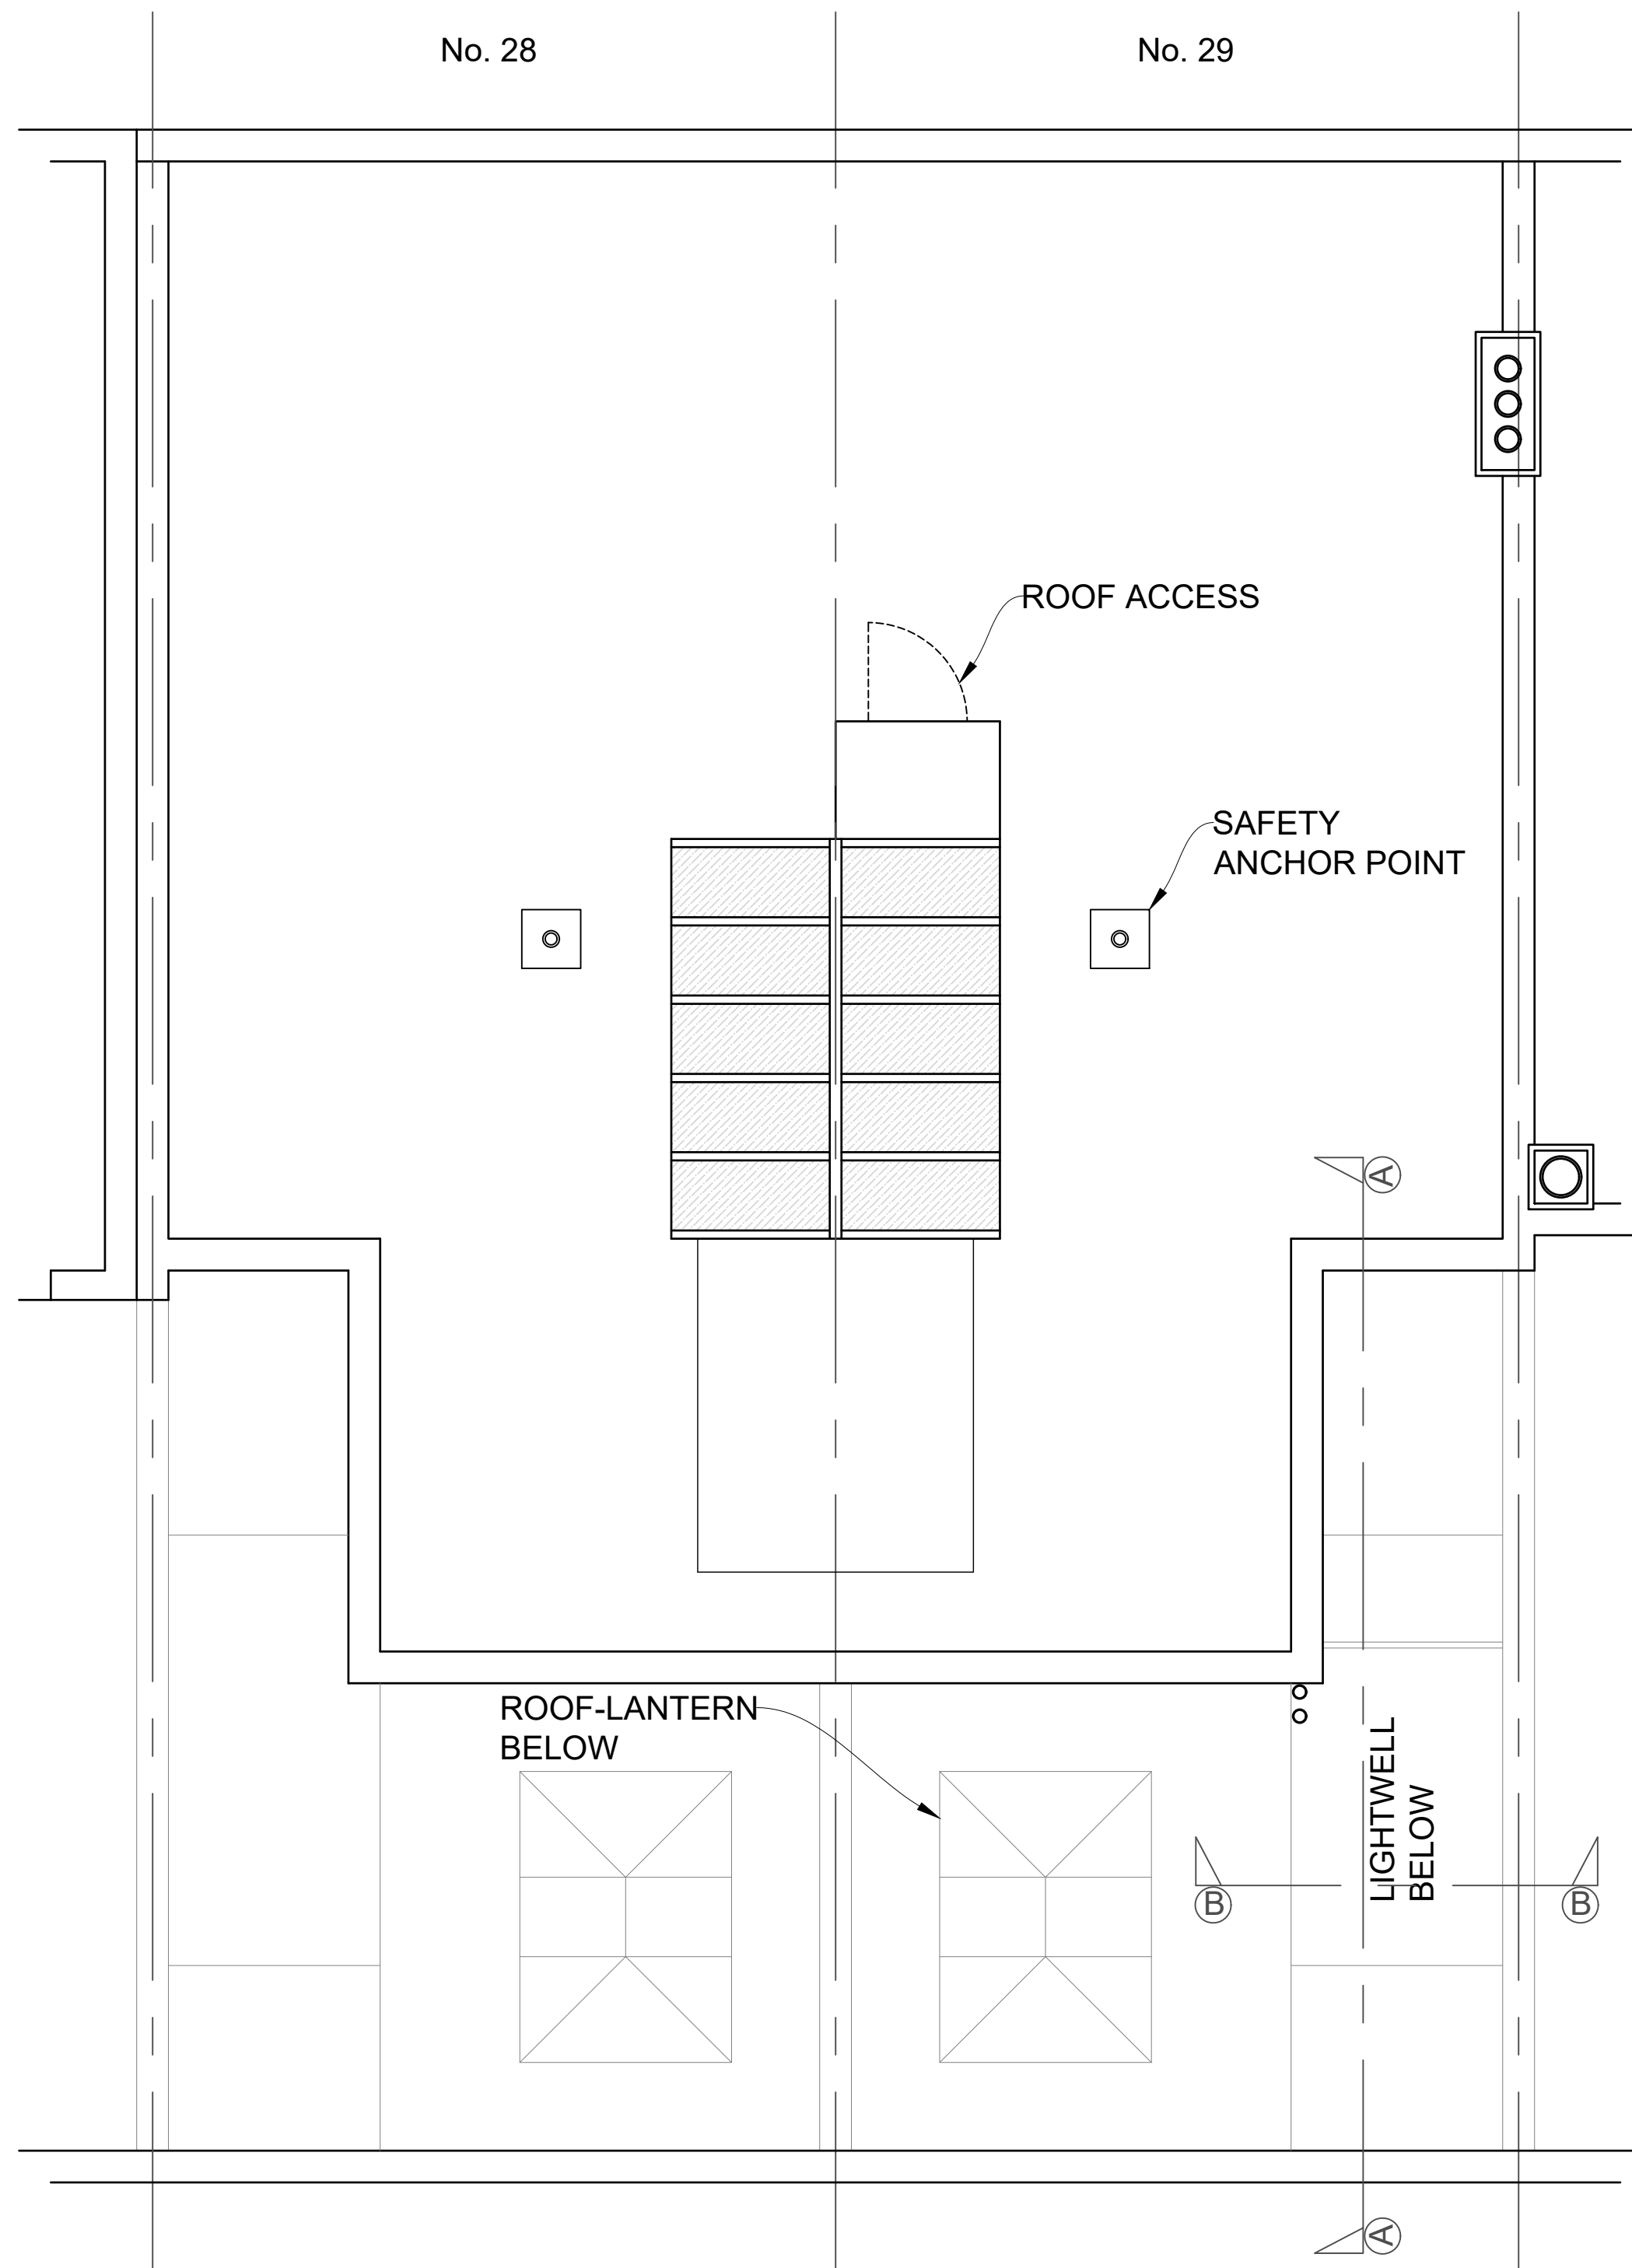


LOCATION PLAN - 1:1250



notes

Any discrepancies in dimensions or detail to be reported to the architect immediately.
This drawing is to be read in conjunction with all relevant architectural, structural and services drawings.

This drawing remains the copyright of Savage & Pottinger Design and may not be copied or used without their prior consent

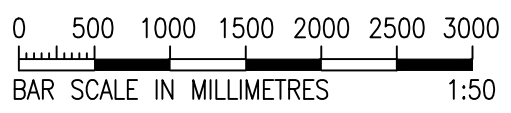

revisions

client
LIFE GODDESS

project
29 STORE STREET
LONDON WC1E 7QB
title
USE OF GROUND AND BASEMENT AS RESTAURANT - EXISTING PLANS

scale
1:50 @A1, 1:100 @A3
date
JUNE 2019
drg. no.
2019/TP01

Savage & Pottinger Design
66 Hardres Street, Ramsgate,
Kent CT11 8QP
Telephone: 07521 606 980
Email: mail@spdconsult.co.uk