
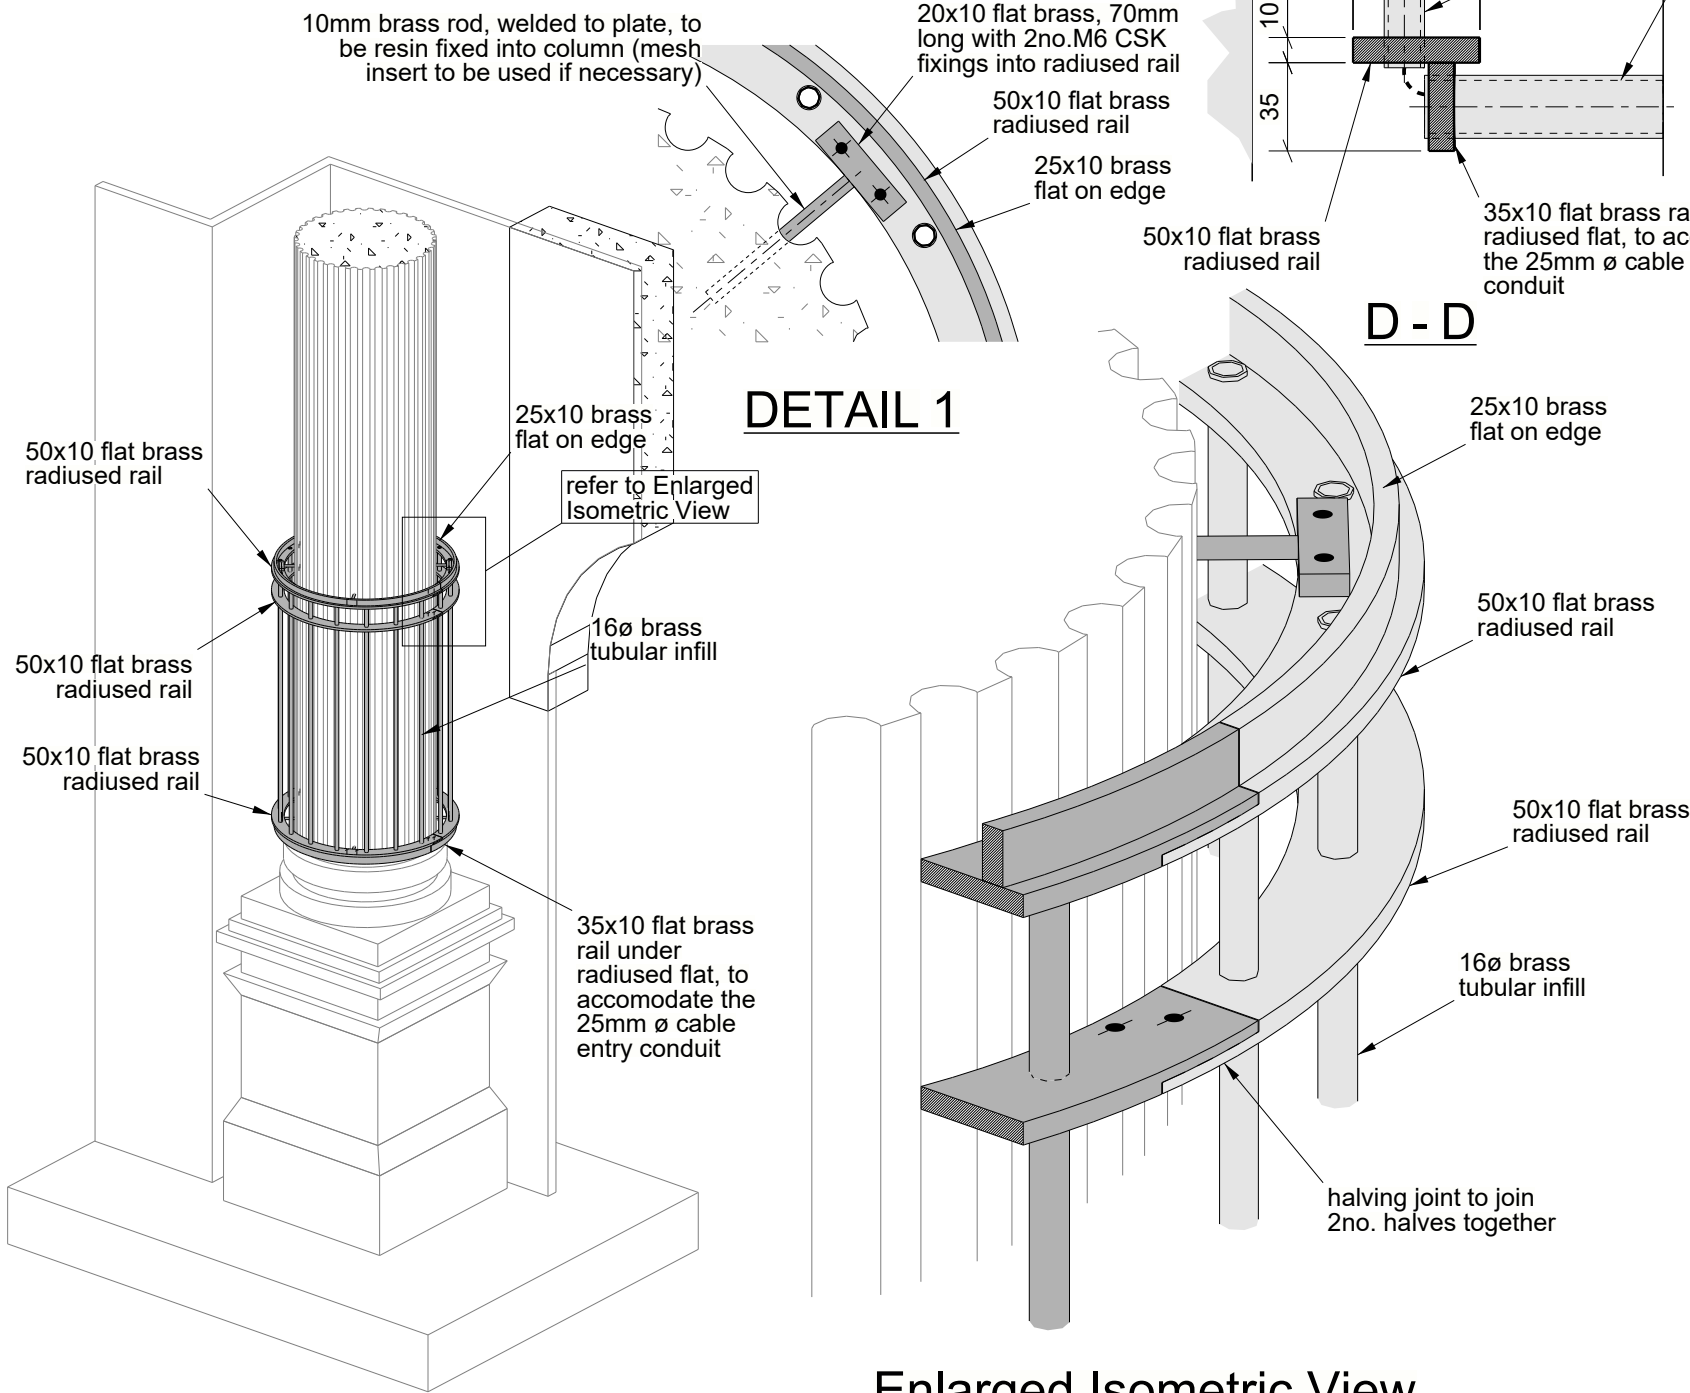
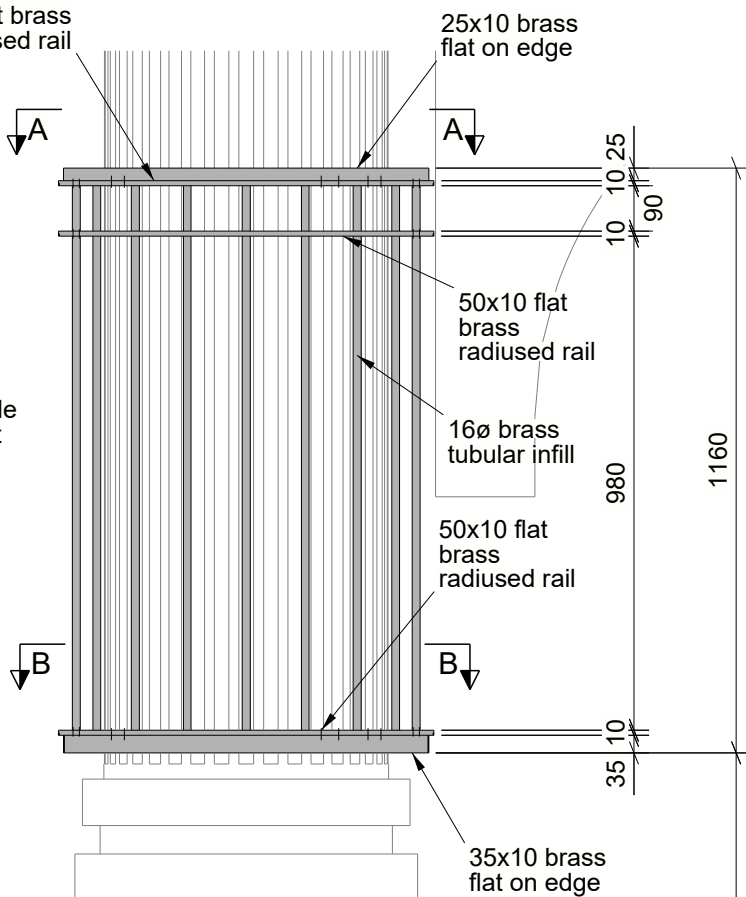
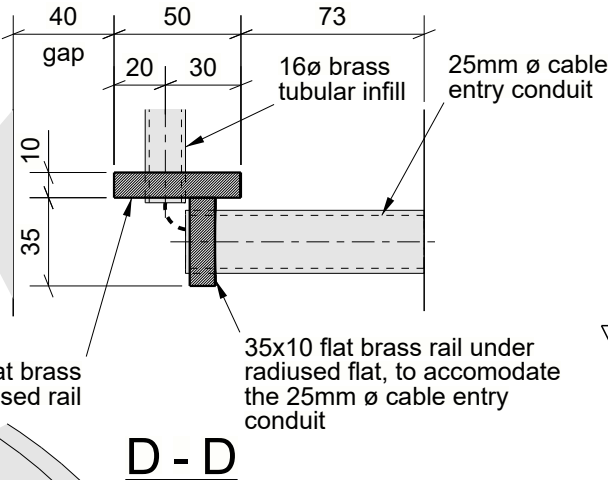
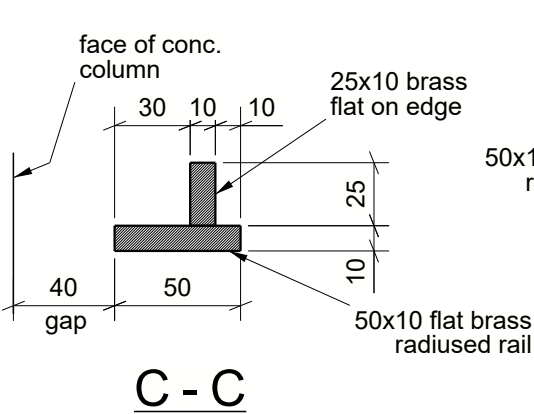


2	P02	UPDATED TO COMMENTS	28-03-25	LG	RM
1	P01	FIRST ISSUE	23-01-25	LG	RM
REV No	REV MARK	REVISION DESCRIPTION	REV DATE	CRT BY	CHK BY

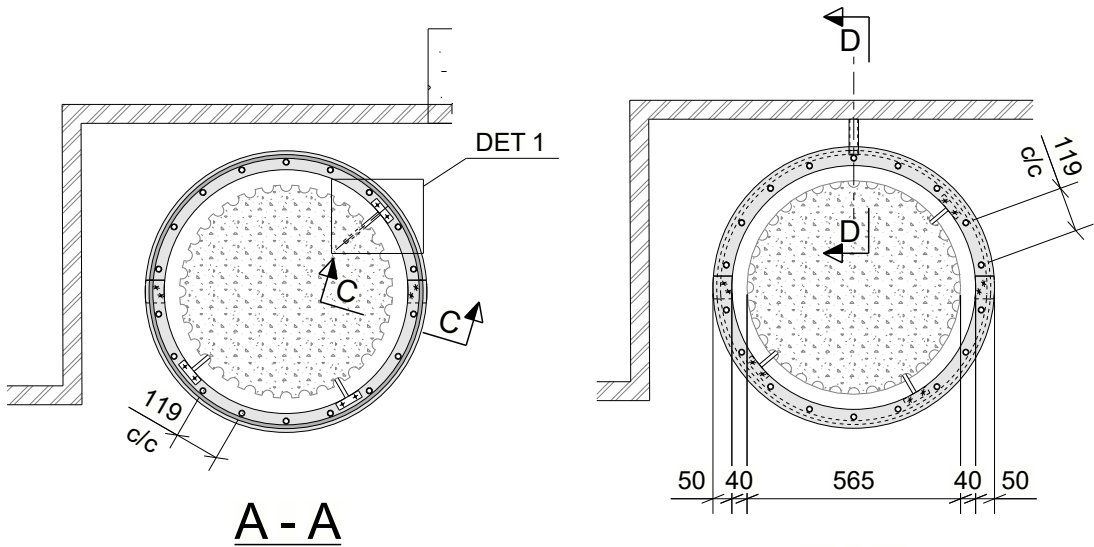

LISTED BELOW ARE THE DRAWING No's USED TO CREATE THIS DRAWING :

ARCHITECTS DRAWINGS USED :

ENGINEERS DRAWINGS USED :

SITE SURVEY DRAWINGS USED :

GENERAL NOTES :

1. Grades for all mild steel standard sections to be in accordance with BS EN 10025-2 ~ S355-JR UNO
2. All fitting plates also to BS EN 10025-2 ~ S355-JR UNO
3. All hollow sections to be in accordance with BS EN 10210-1 (Hot) & 10219-1 (Cold) ~ S355-J2H UNO
4. Non-preloaded bolt assemblies to BS EN 15048-1
Pre-loaded bolt assemblies to BS EN 14399-1 (eg.HSFG) ~ 8.8 UNO
5. All specified weld sizes are given as leg length
6. Execution Class 2

[DO NOT SCALE FROM DRAWING] - If in doubt, ask!

STATUS :

FOR APPROVAL

WESSEX FABRICATIONS LTD
STEEL FABRICATIONS STEEL ERECTION ARCHITECTURAL METALWORK

Unit 2c, Deer Park Industrial Estate, Knowle Lane,
Fair Oak, Eastleigh, Hampshire, SO50 7DZ.
Phone: 02380 602777 Fax: 02380 696888
Email: info@wessexfabricationsltd.co.uk

CLIENT :

PROJECT :
BLOOMSBURY QUARTER

TITLE :
BRASS COLUMN CAGES
TO VERNON & SICILIAN HOUSE
ENTRANCES

DRAWN BY :
LG [DDM]

DATE DRAWN :
27-03-25

CHECKED BY :
O [DDM]

DATE CHECKED :
P02

SCALE : 1:3, 1:5, 1:15
PAPER SIZE : A3

DRAWING No. :
BQ-4510-SR-ML-DR-X-00022