




EXISTING PART PLAN TO BOILER HOUSE ROOM
(SCALE 1:20 AT A1)

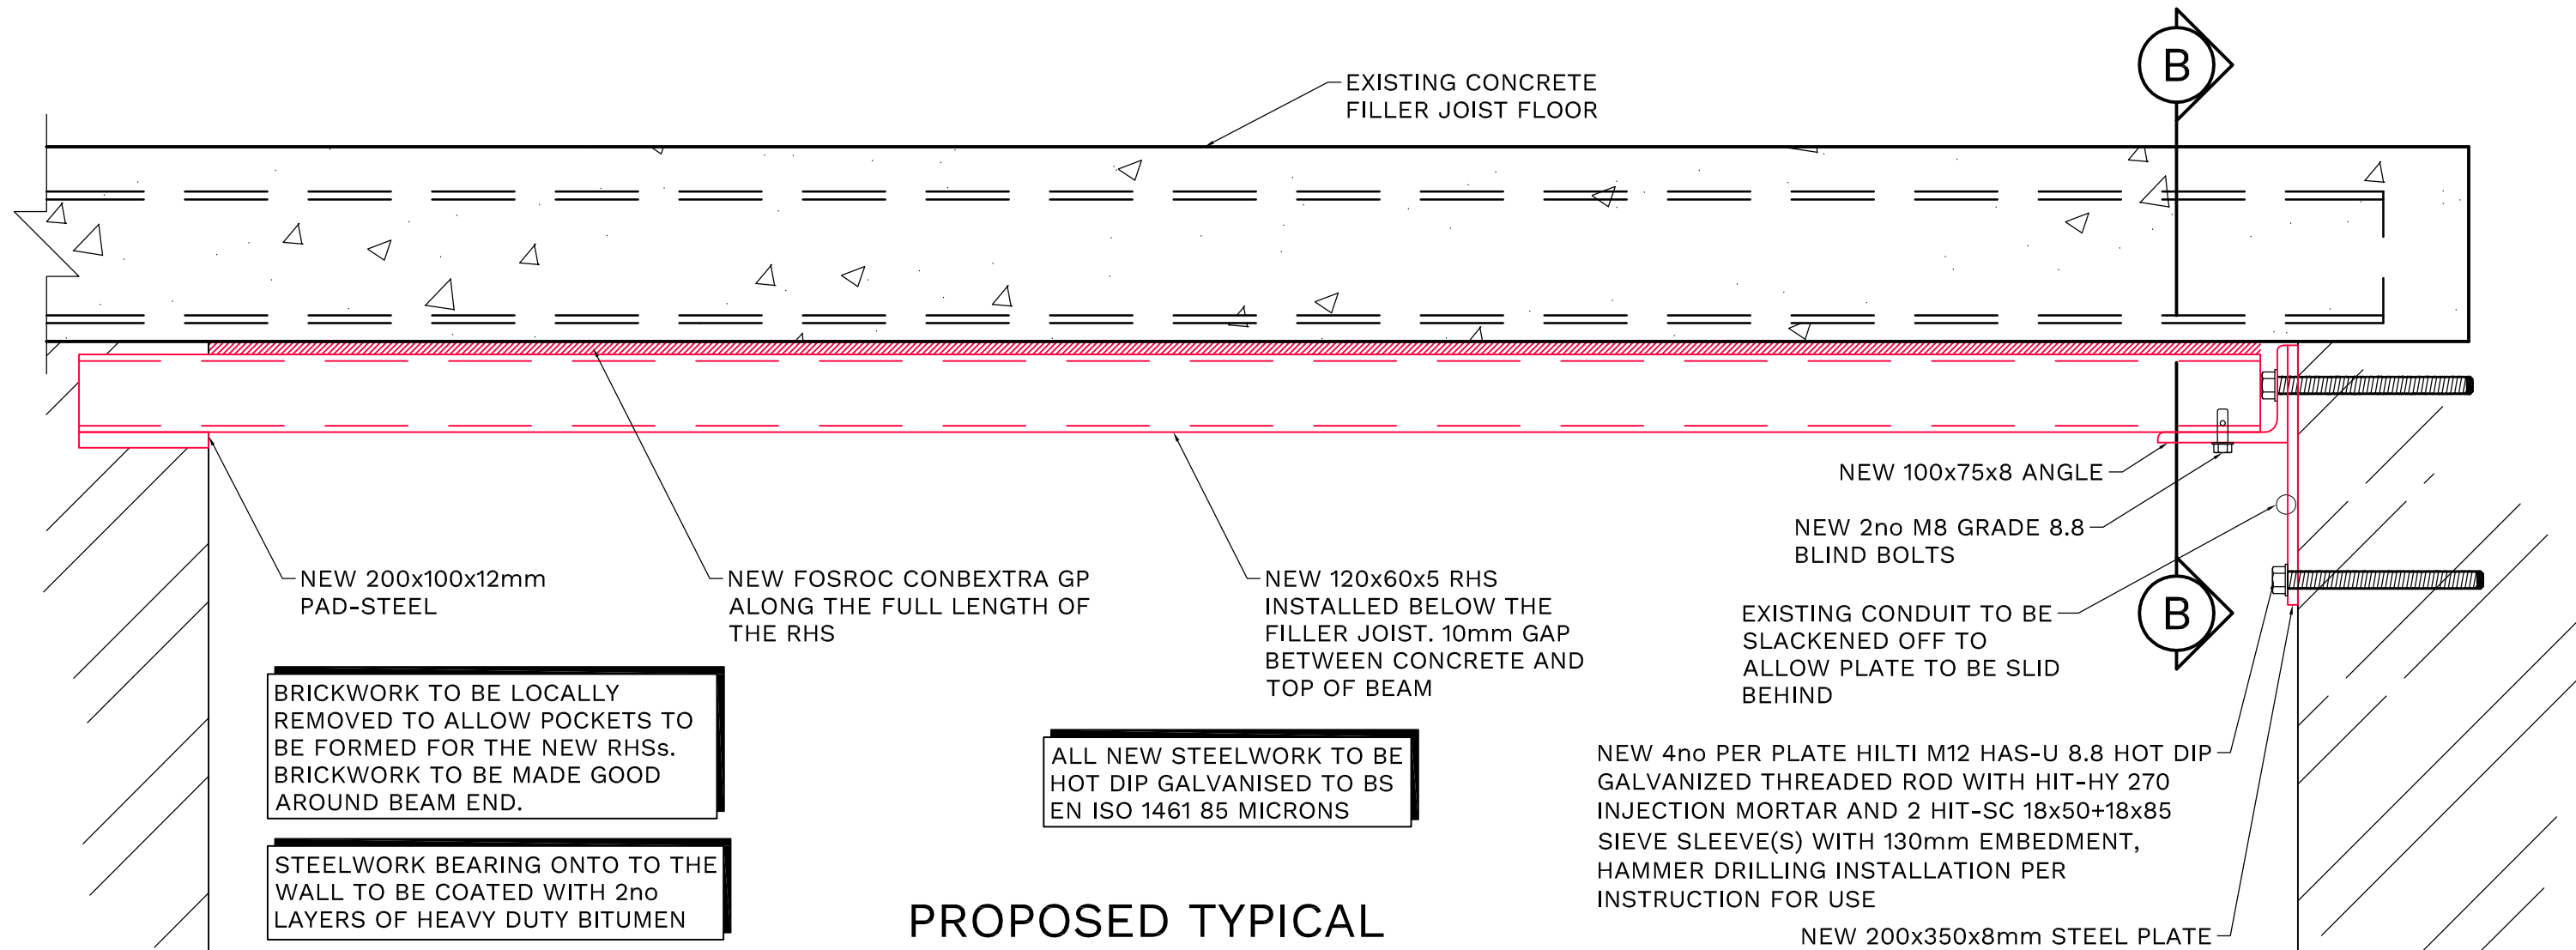

PROPOSED TYPICAL SECTION A-A
(SCALE 1:5 AT A1)

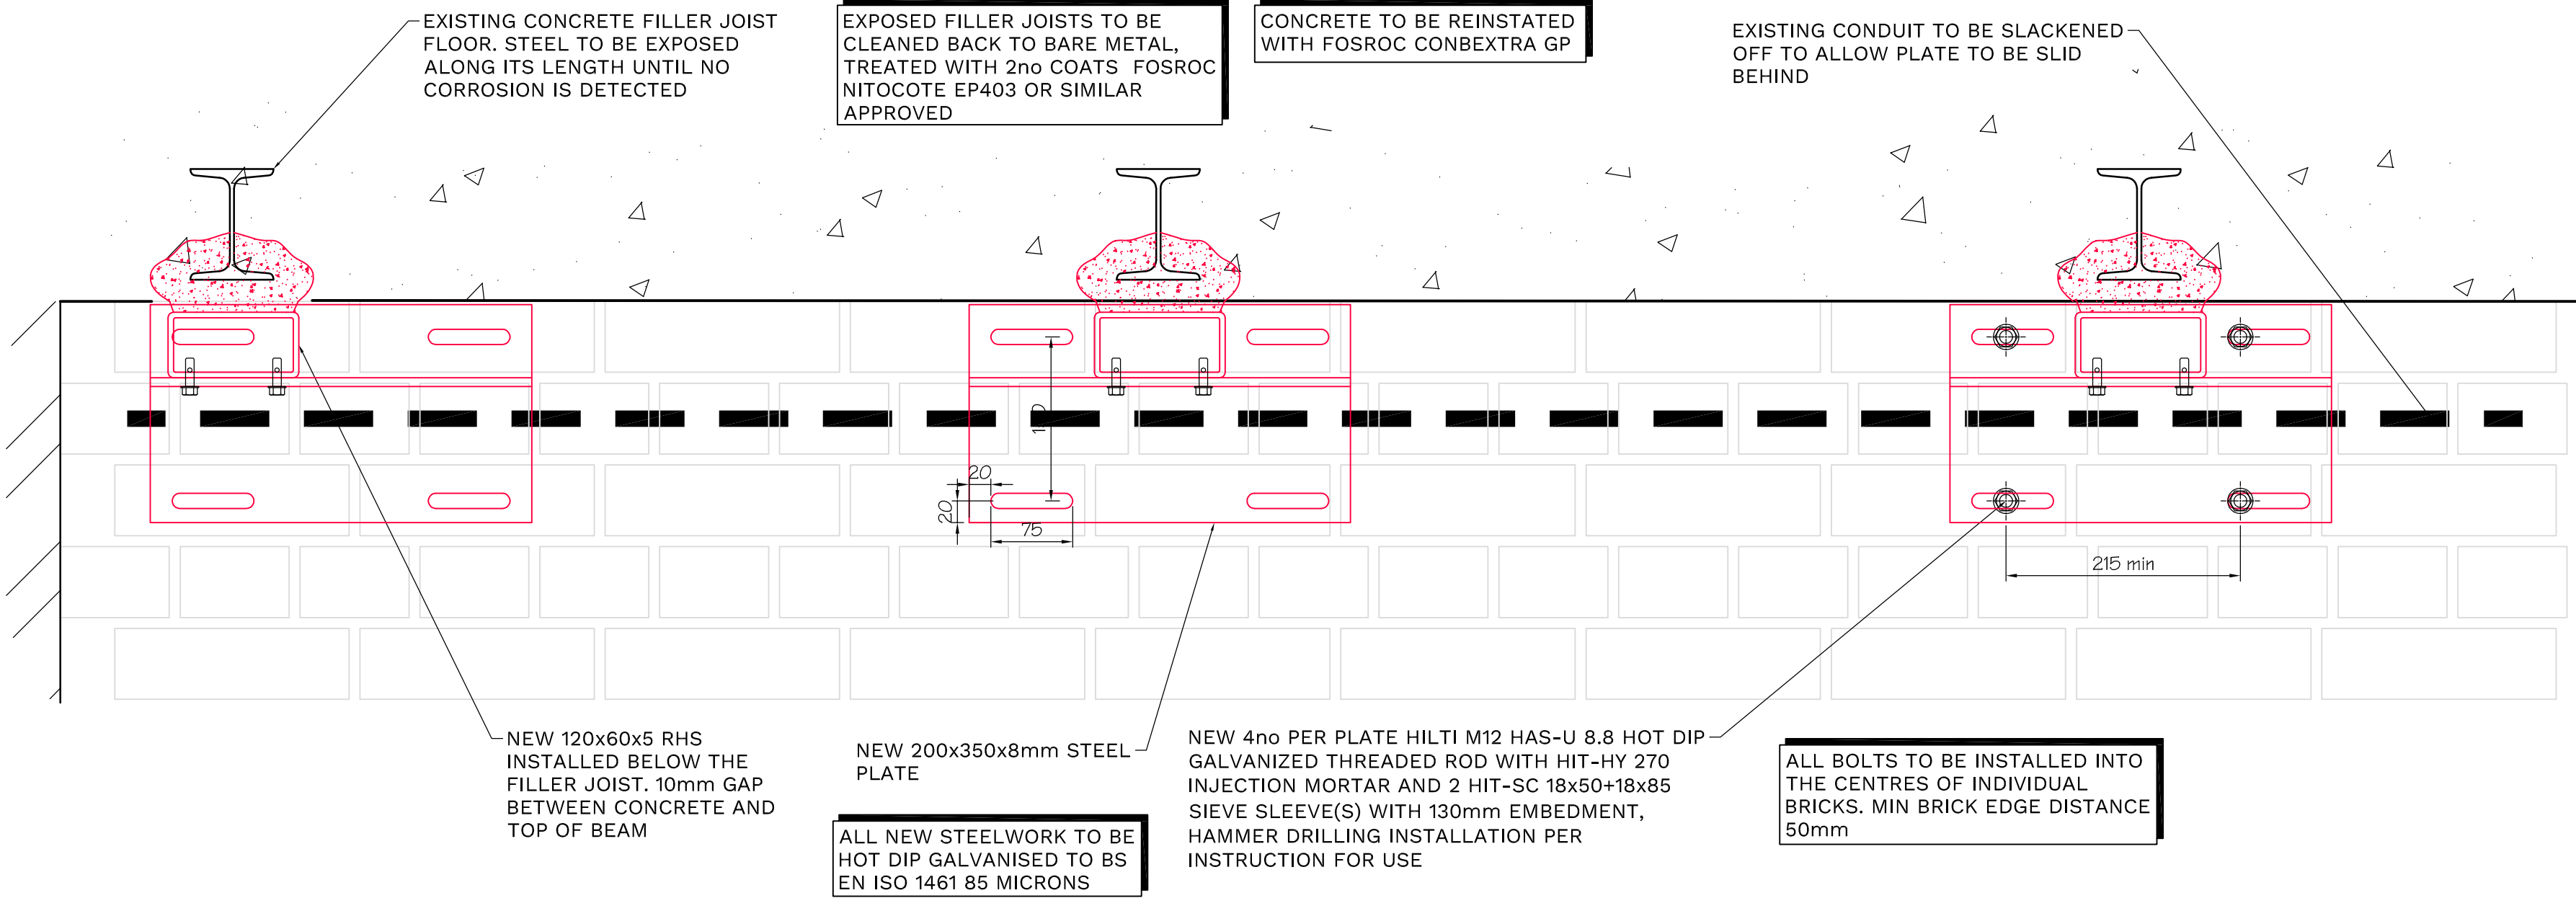

PROPOSED SECTION B-B
(SCALE 1:5 AT A1)

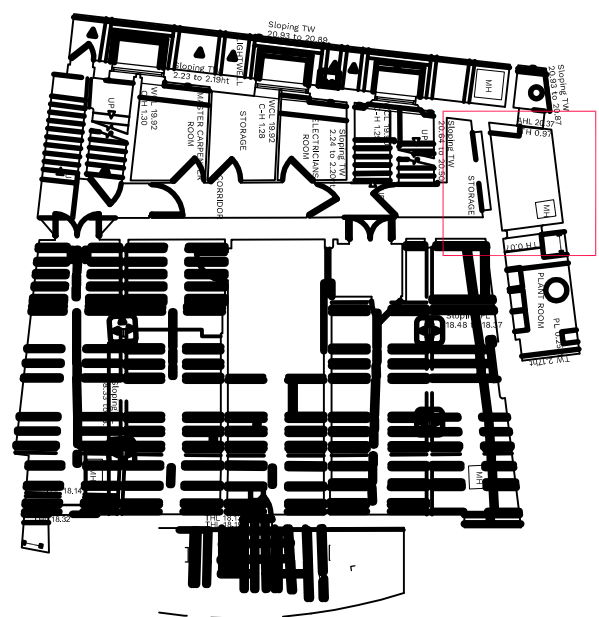

LOCATION PLAN
(SCALE 1:200 AT A1)


DO NOT SCALE THIS DRAWING.

Original Drawing Size A1


Notes

REFER TO DWG 3992-002 FOR ALL NOTES

Rev.	Date	Description	By
---	---	---	---



ISSUING OFFICE
204 Bolton Road, Walkden
Manchester, M28 3BN
TEL: 0161 790 4404



Client

Project

STRUCTURAL REPAIRS

Drawing Title

PROPOSED AUDITORIUM
RIGHT BOILER HOUSE

Scale	Date	Drawn	Checked	Passed
AS SHOWN	SEPT 24	DS	---	---


Drawing No.

3992-003

PRELIMINARY

Scale

1:5

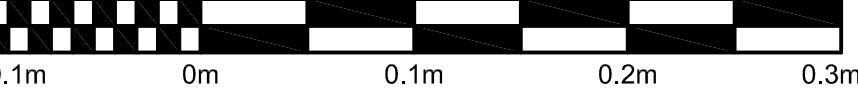

0.1m 0m 0.1m 0.2m 0.3m

THIS DRAWING AND THE COMPUTER FILE OF THIS DRAWING ARE COPYRIGHT. THE COPYRIGHT BELONGS TO MJ CONSULTING ENGINEERS LTD (MJC LTD). THIS DRAWING MAY THEREFORE, NOT BE REPRODUCED IN ANY FORMAT WITHOUT THE WRITTEN CONSENT OF MJC LTD AND THE COMPUTER FILE MAY NOT BE TRANSFERRED WITHOUT THE WRITTEN CONSENT OF MJC LTD.