



PROPOSED PART PLAN TO BOILER HOUSE ROOM AT HIGHER-LEVEL (SCALE 1:20 AT A1)

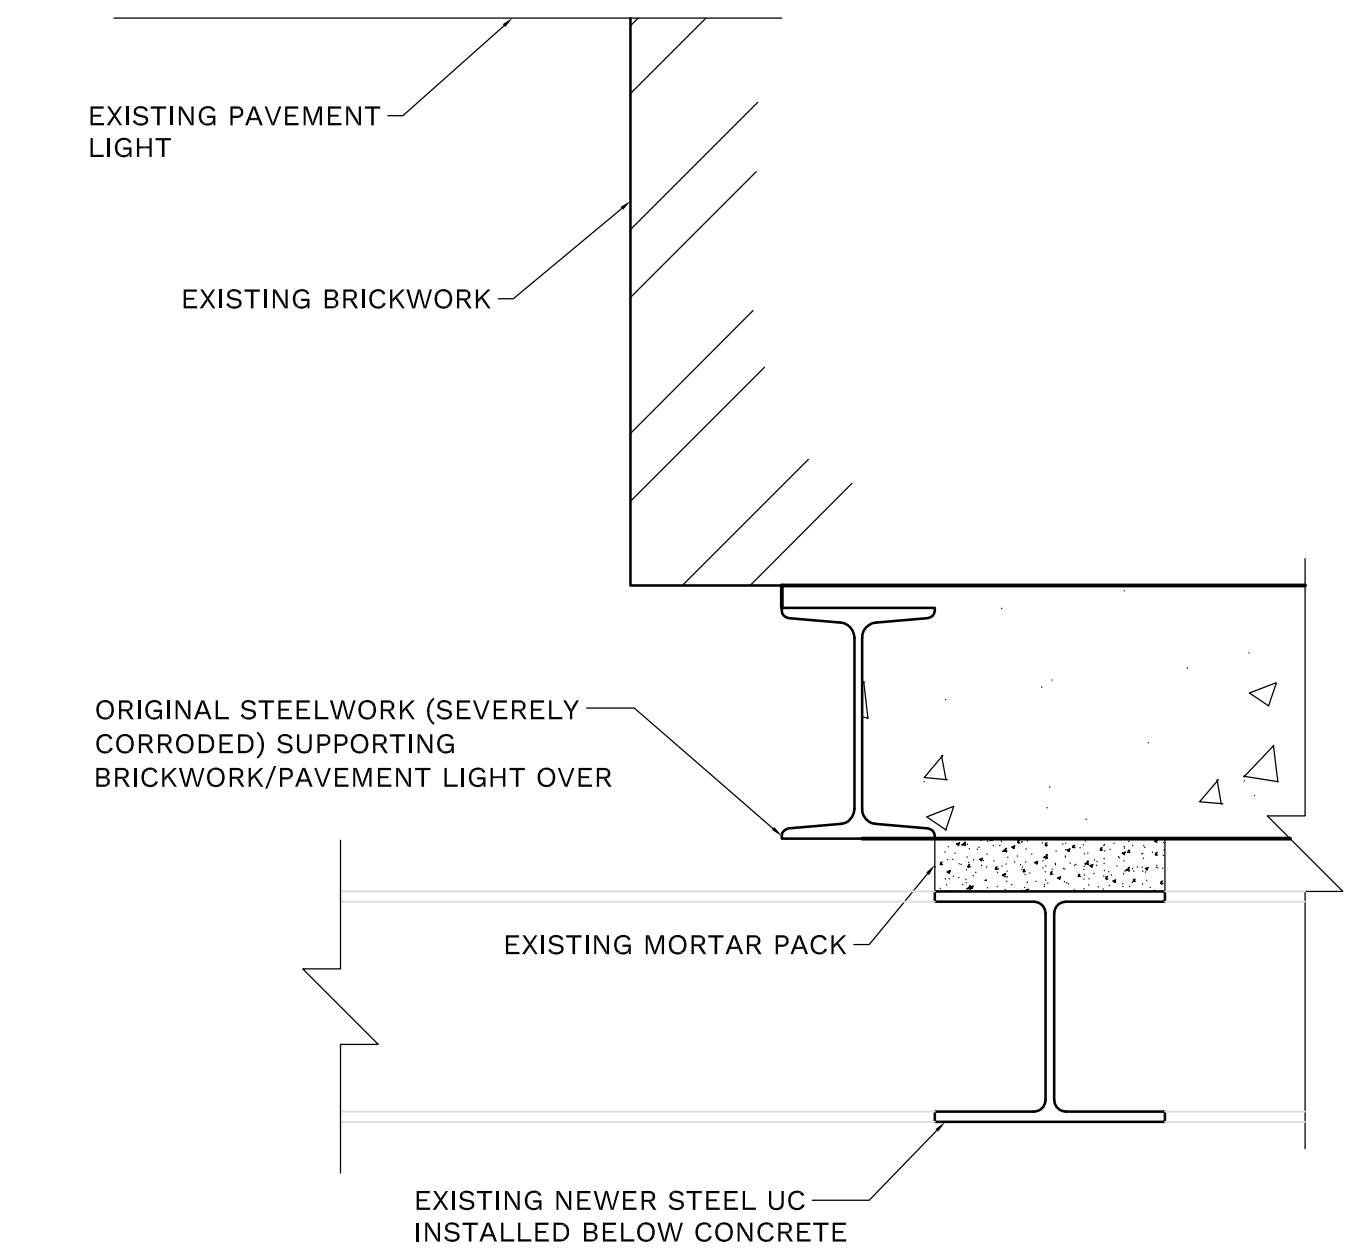


EXISTING SECTION A-A (SCALE 1:5 AT A1)


NOTE:
PFC SIZE CAN BE REDUCED TO 150x90 WITH LARGER PACKS IF REQ'd

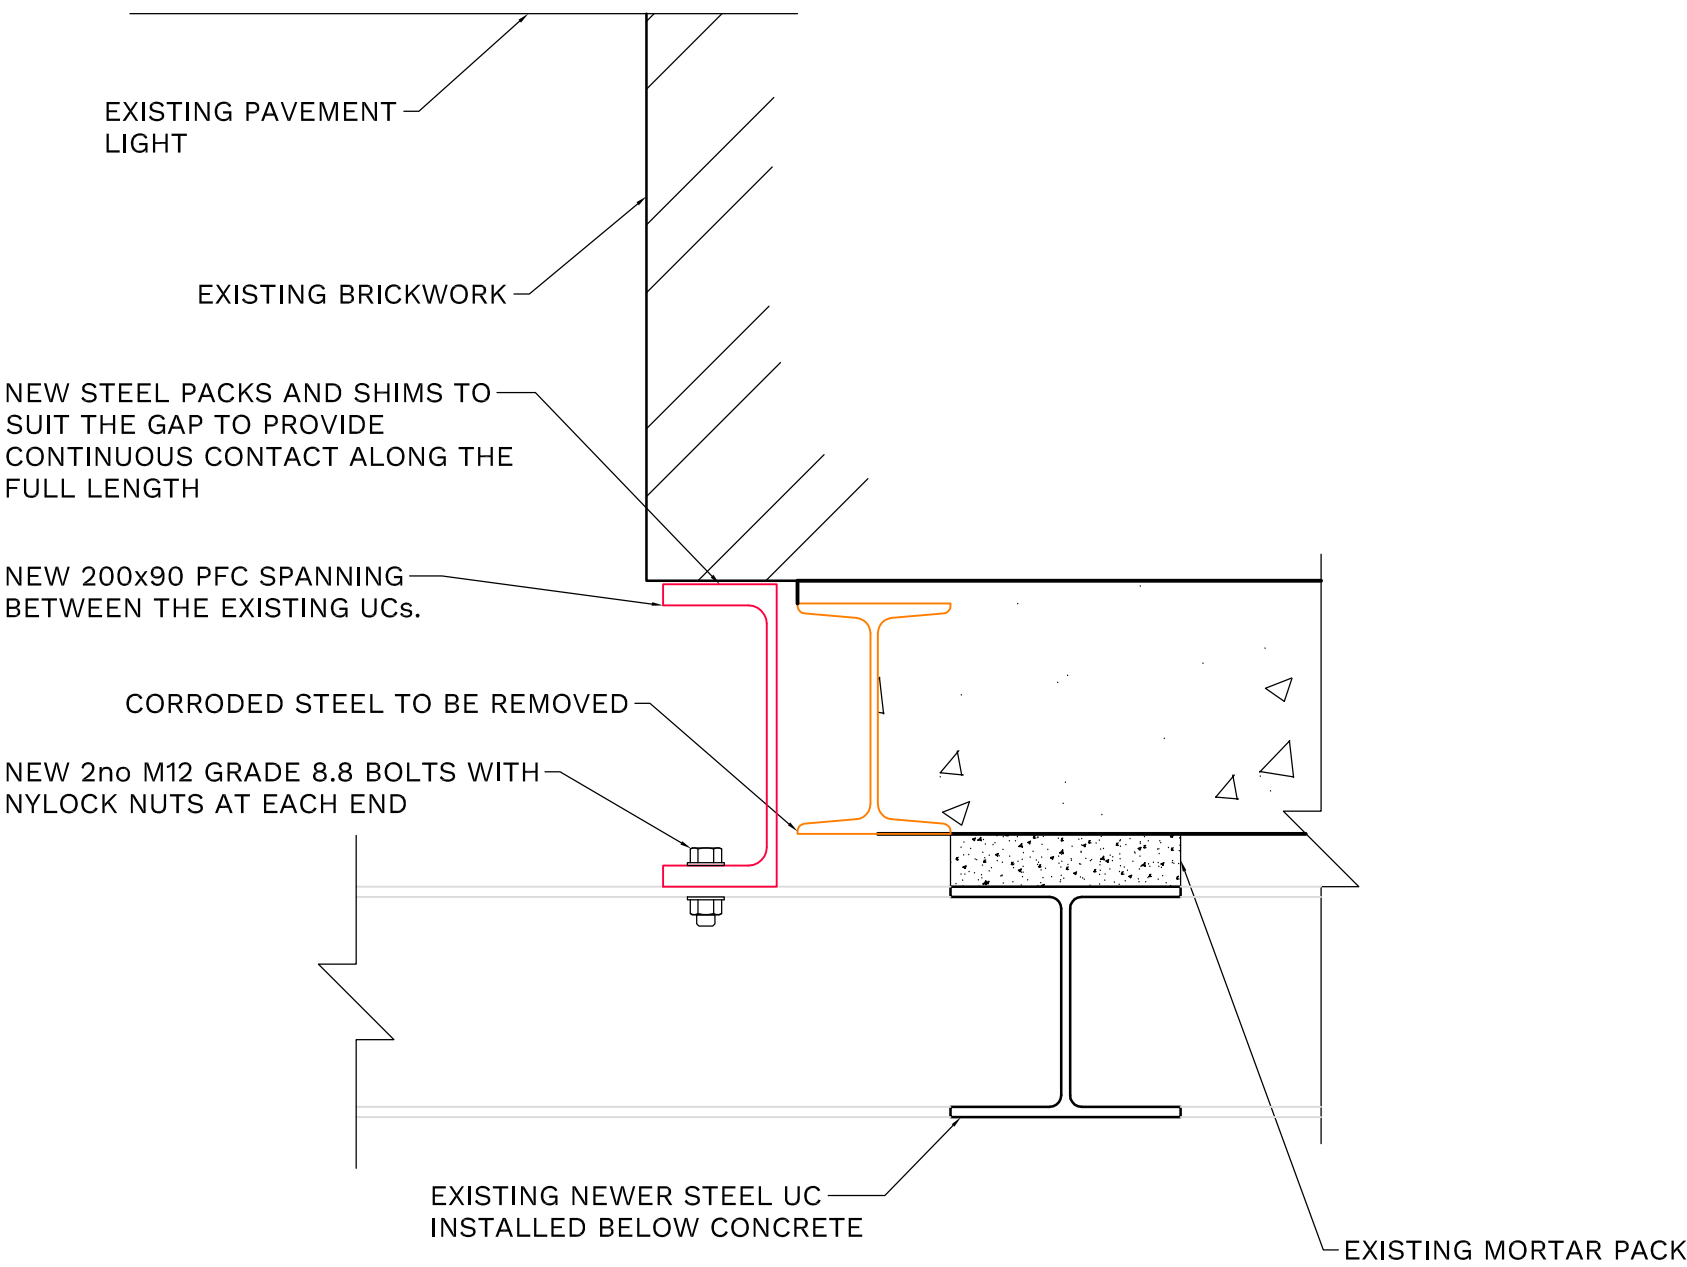

PROPOSED SECTION A-A (SCALE 1:5 AT A1)

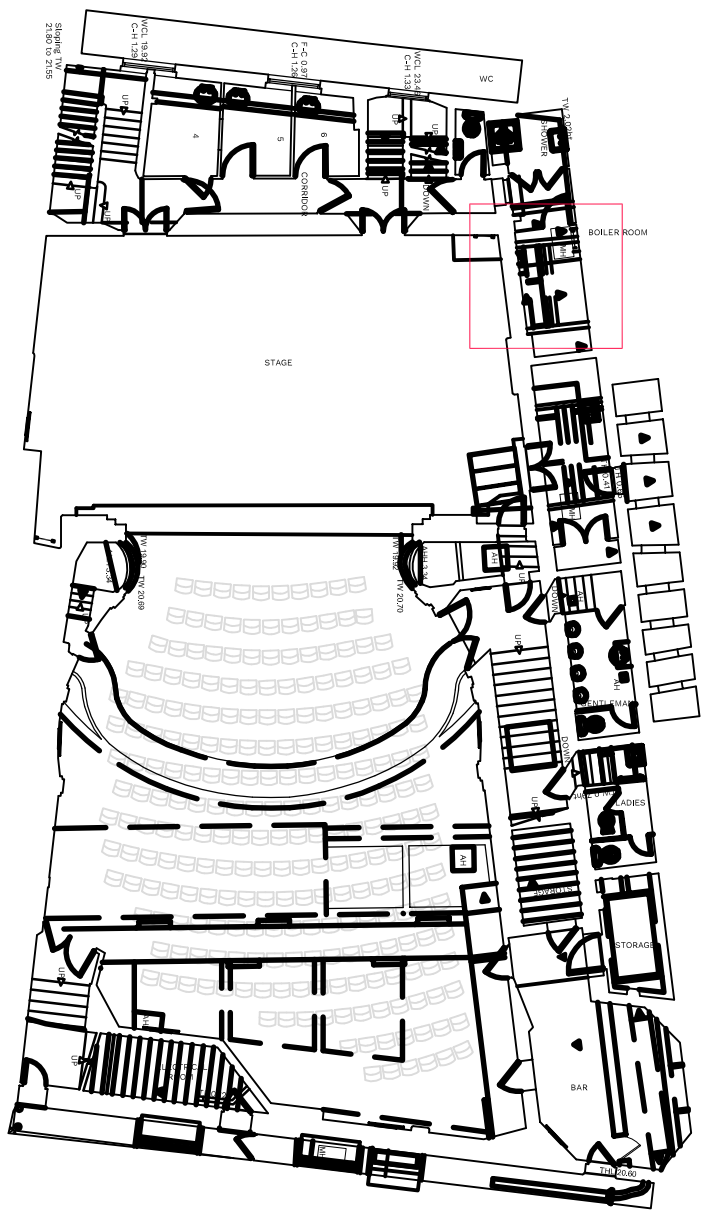

LOCATION PLAN (SCALE 1:200 AT A1)

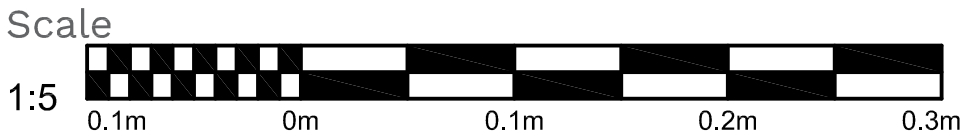

DO NOT SCALE THIS DRAWING.

Original Drawing Size A1

Notes

REFER TO DWG 3992-002 FOR ALL NOTES

Rev.	Date	Description	By
---	---	---	---



Issuing Office
204 Bolton Road, Walkden
Manchester, M28 3BN
TEL: 0161 790 4404



Project
STRUCTURAL REPAIRS

Drawing Title
PROPOSED AUDITORIUM
RIGHT BOILER HOUSE -
HIGH-LEVEL AREA
AROUND PAVEMENT
LIGHTS

Scale	Date	Drawn	Checked	Passed
AS SHOWN	SEPT 24	DS	---	---

Drawing No.
3992-004

PRELIMINARY