




PROPOSED PART PLAN  
AUDITORIUM RIGHT WCs  
(SCALE 1:20 AT A1)

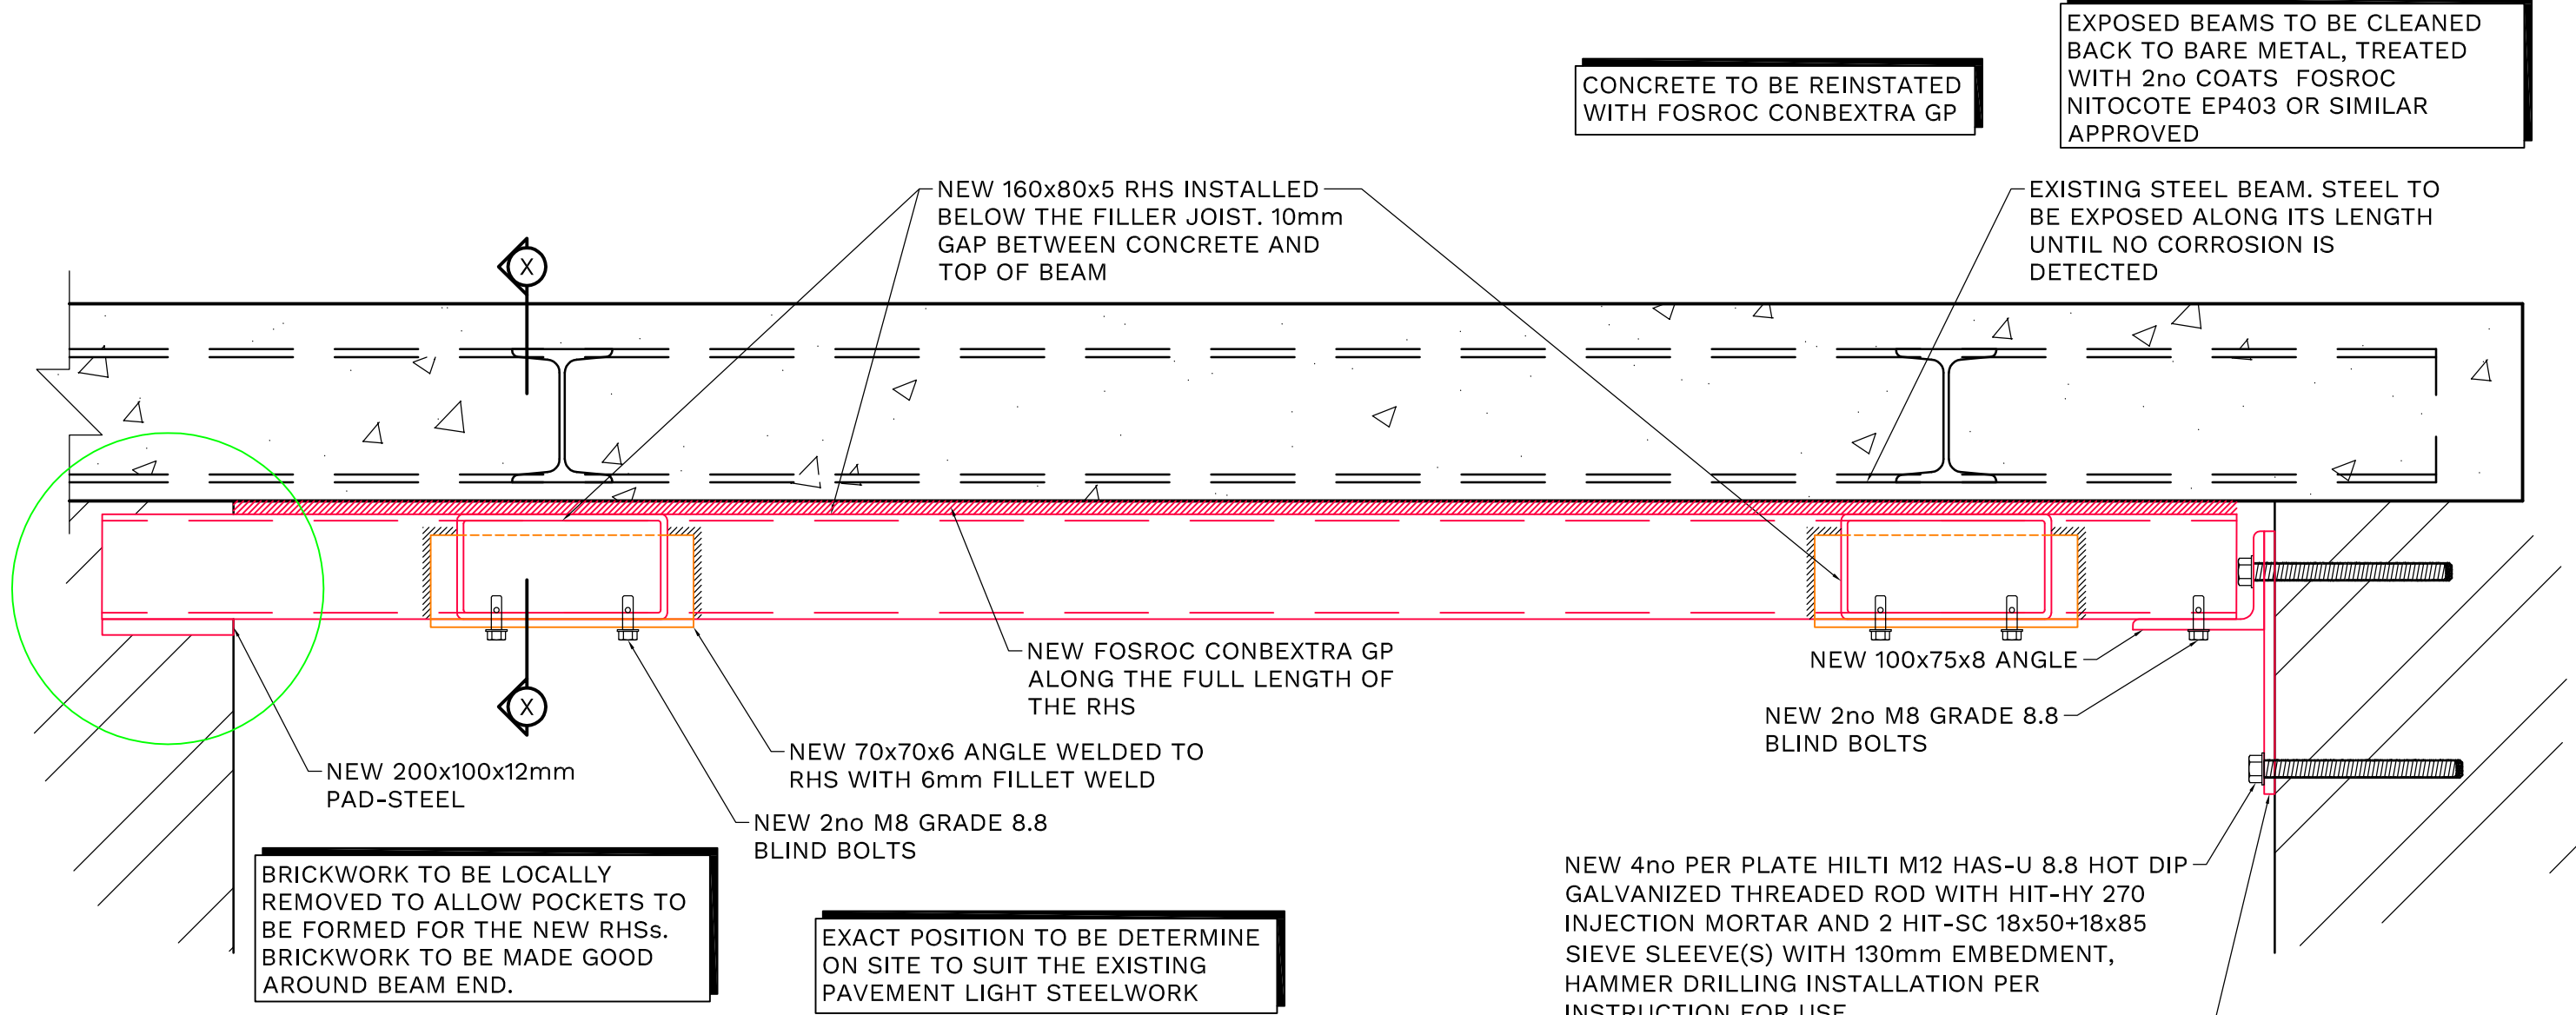


PROPOSED TYPICAL SECTION A-A  
(SCALE 1:5 AT A1)

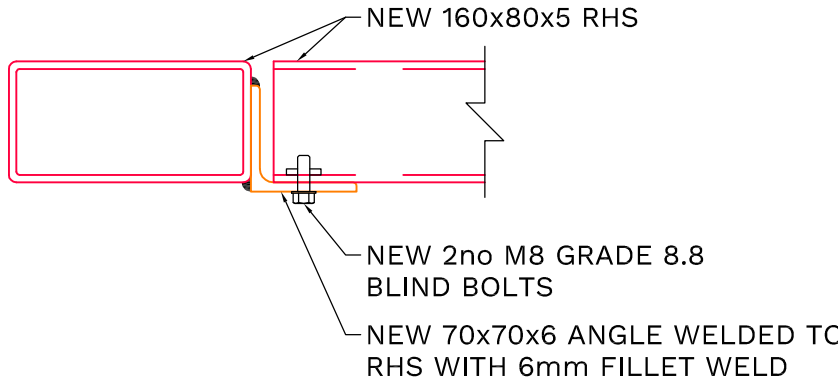


PROPOSED TYPICAL SECTION X-X  
(SCALE 1:5 AT A1)

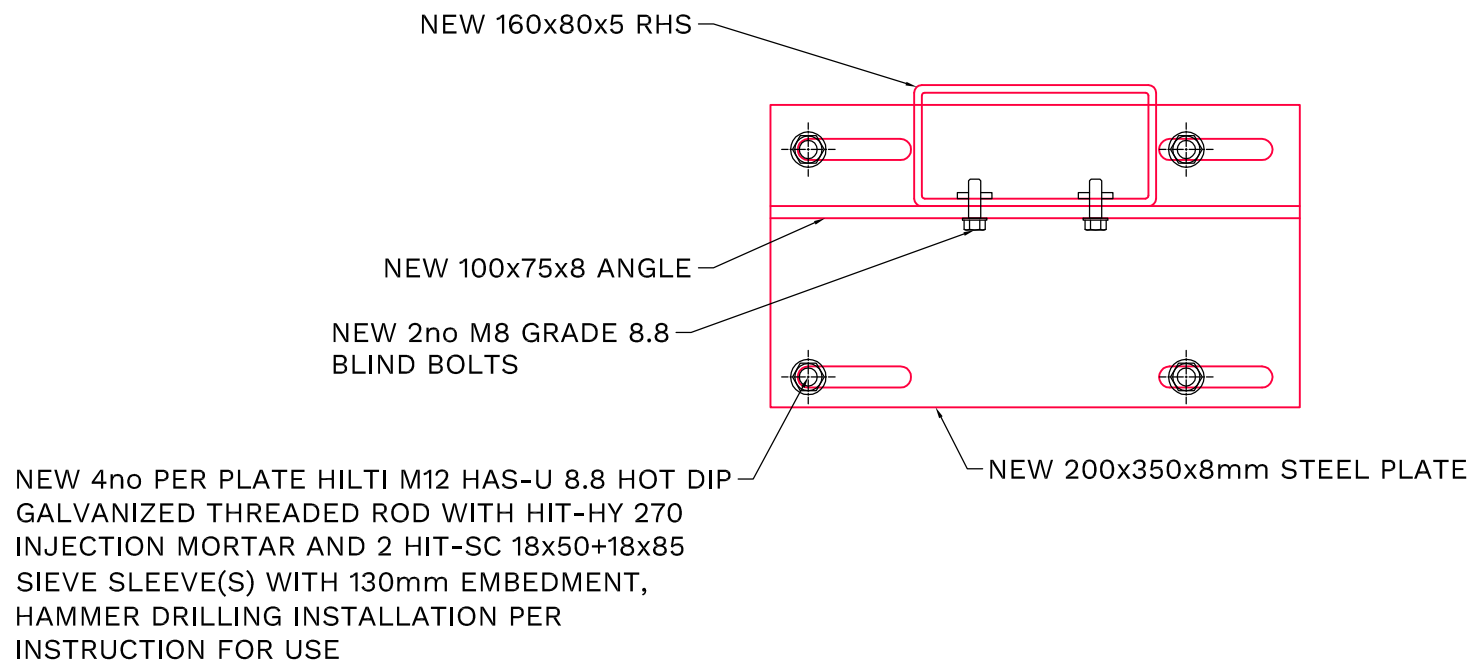

PROPOSED TYPICAL ELEVATION  
ON WALL PLATE  
(SCALE 1:5 AT A1)

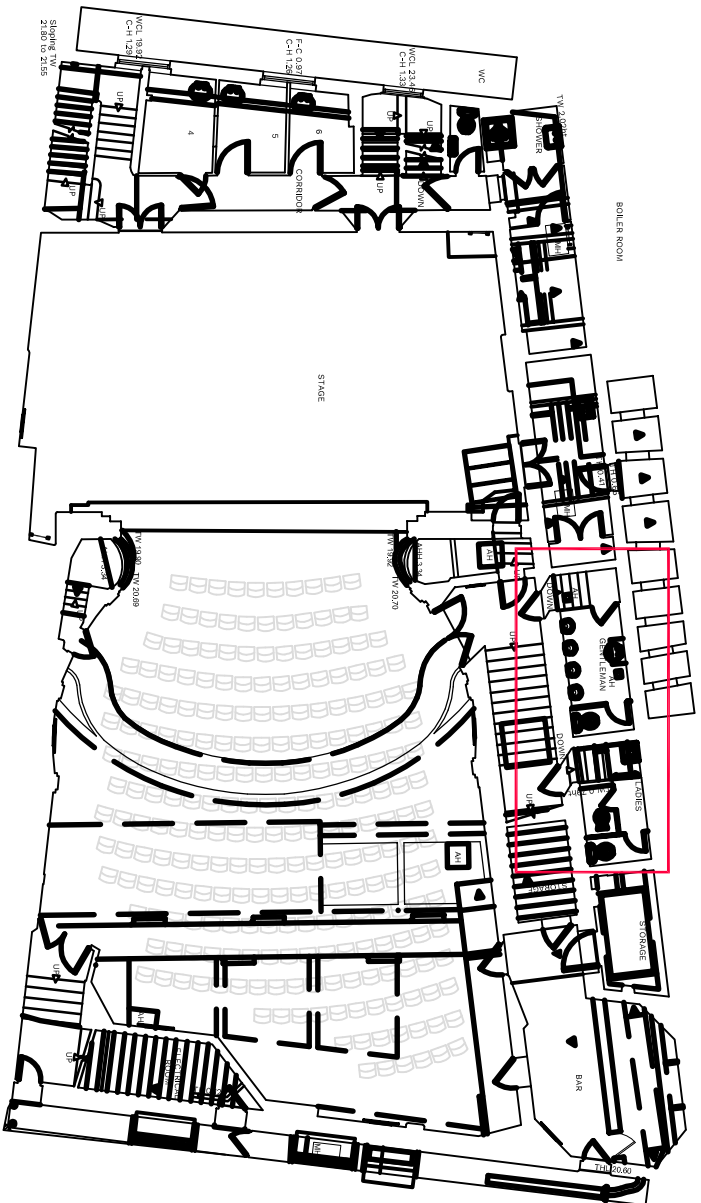

LOCATION PLAN  
(SCALE 1:200 AT A1)

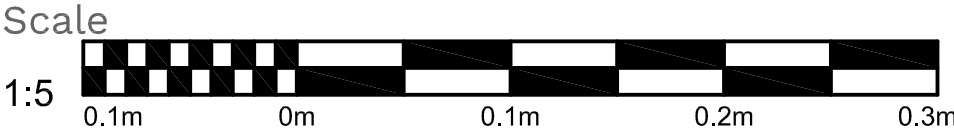


DO NOT SCALE THIS DRAWING.

Original Drawing Size A1


Notes

REFER TO DWG 3992-002 FOR ALL NOTES

Rev.	Date	Description	By
---	---	---	---



ISSUING OFFICE  
204 Bolton Road, Walkden  
Manchester, M28 3BN  
TEL: 0161 790 4404



CLIENT

PROJECT

STRUCTURAL REPAIRS

DRAWING TITLE

PROPOSED AUDITORIUM  
RIGHT WCs

Scale	Date	Drawn	Checked	Passed
AS SHOWN	NOV 24	DS	---	---

Drawing No.

3992-005

PRELIMINARY