



- GENERAL NOTES
1. Do not scale from this print or use as a template.
 2. All dimensions must be verified on site before any work is put in hand and any discrepancies must be reported to the Architect. Where any variations occur between small scale and detailed drawings, detail drawings should be worked from.
 3. Copyright of this drawing is reserved by Osbornes and is issued on condition that it is not copied or disclosed to any third party either wholly or in part without the consent of Osbornes in writing.
 4. This drawing is to be read in conjunction with all relevant specifications and drawings issued by the Architect, Engineer and other specialists.

NOTE
Existing construction details are assumed, further on site investigation required to determine actual existing construction.

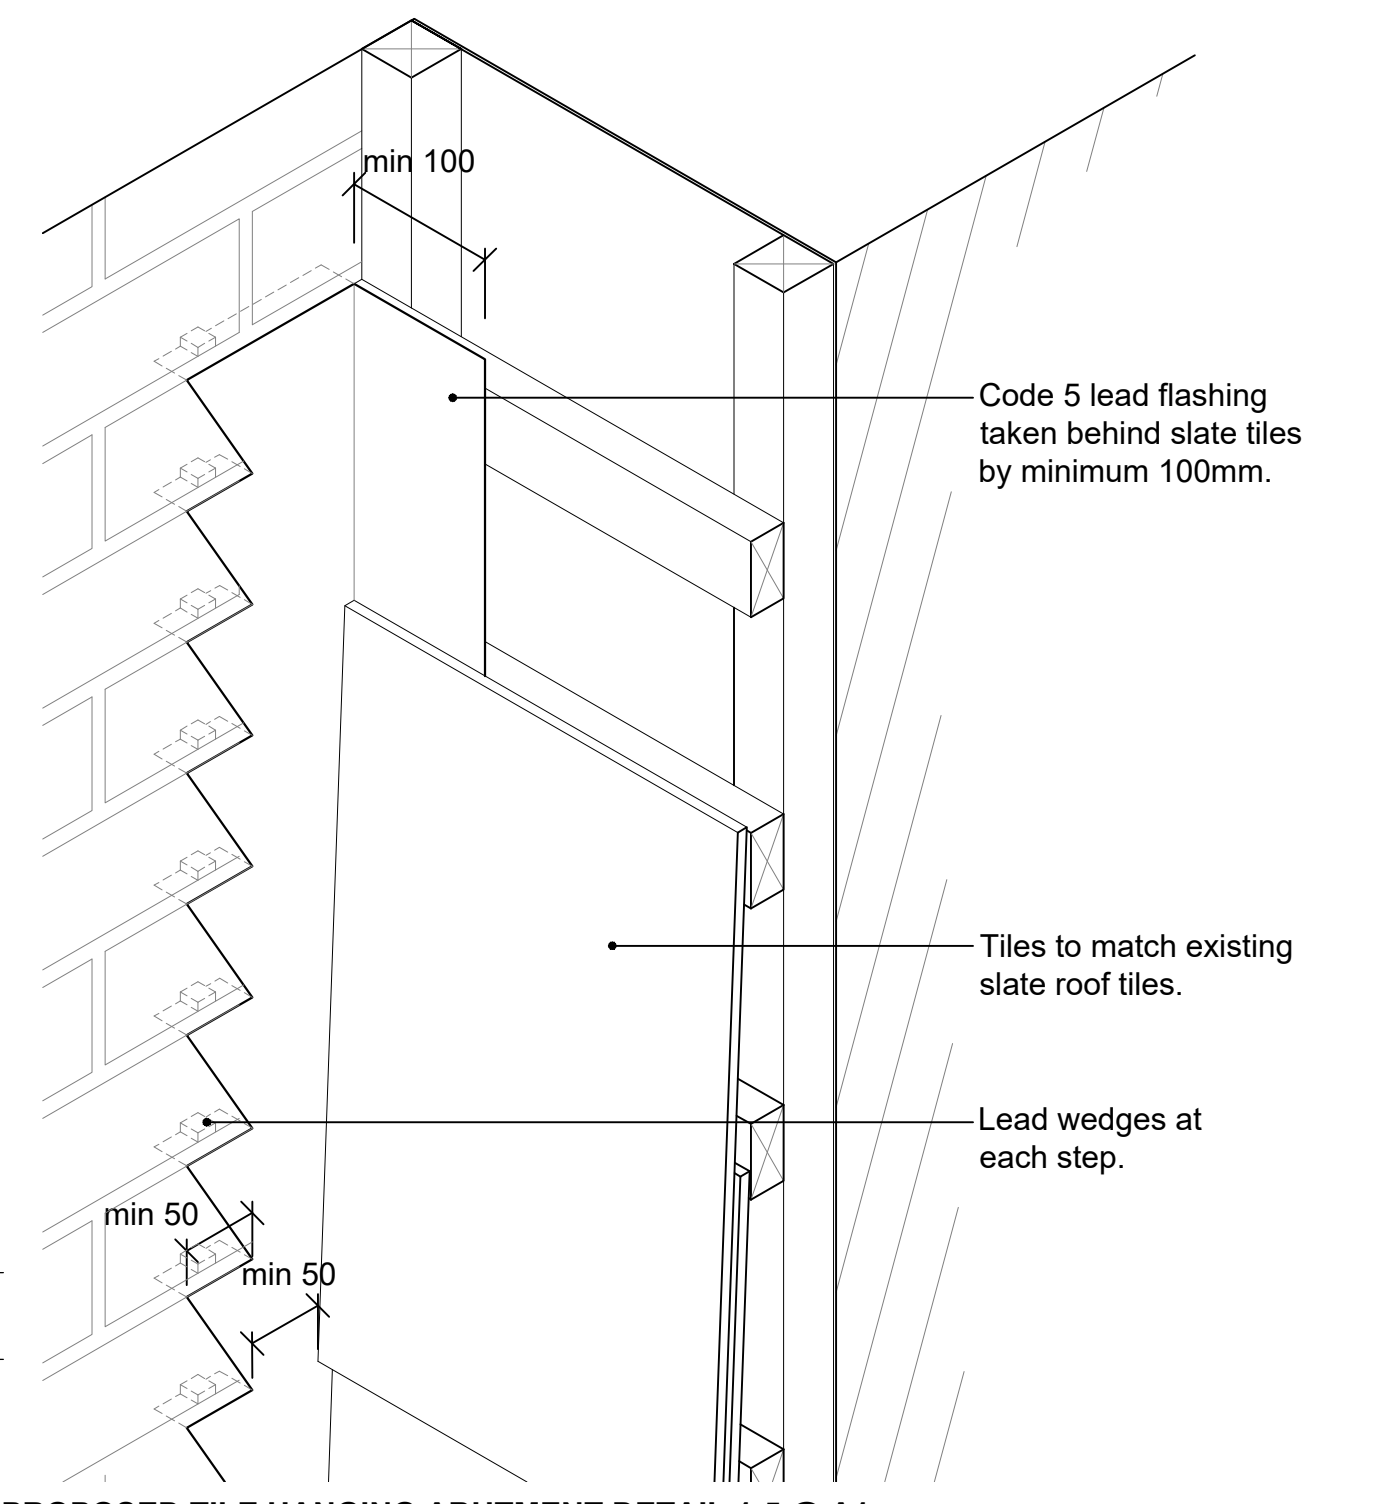


PROPOSED TILE HANGING ABUTMENT DETAIL 1:5 @ A1

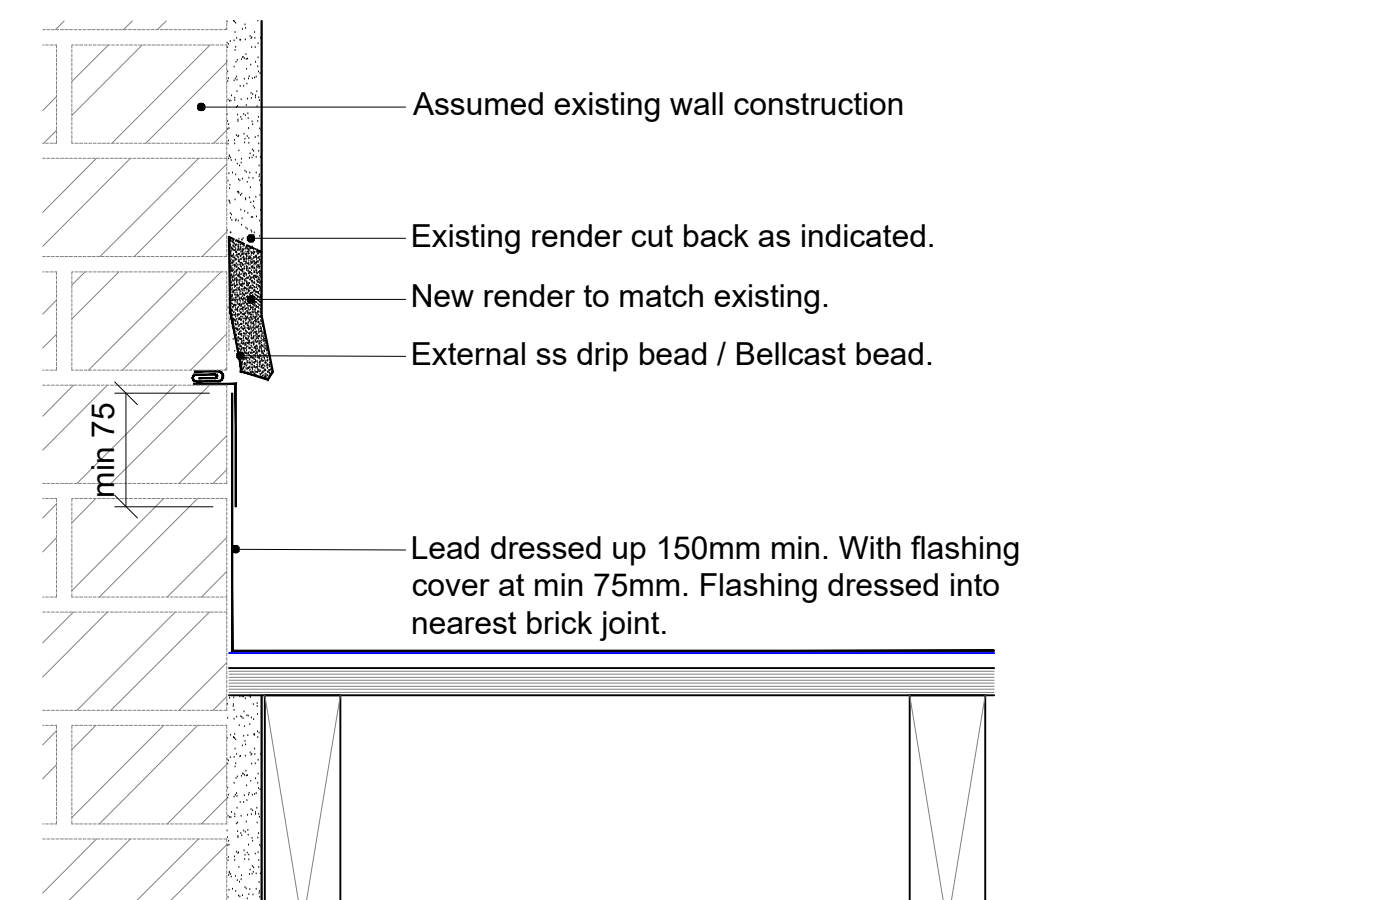

LEAD FLASHING INTO RENDER DETAIL 1:5 @ A1

REVC : 01/04/2025 Cladding finish changed
REVB : 26/02/2025 Additional intumescent coating notes added. Details updated
REVA : 22/01/2025 Plan updated following SE information.



OSBORNES CHARTERED ARCHITECTS

PO Box 395 • Malvern • Worcestershire • WR14 9LL
T: 01684 311303 E: architecture@osbornesarchitects.com W: osbornesarchitects.com

DRAFT	<input type="checkbox"/>	ISSUE	<input checked="" type="checkbox"/>	TENDER	<input type="checkbox"/>	CONTRACT	<input type="checkbox"/>	RECORD	<input type="checkbox"/>
-------	--------------------------	-------	-------------------------------------	--------	--------------------------	----------	--------------------------	--------	--------------------------

CLIENT ATG ENTERTAINMENT
PROJECT AMBASSADORS ROOF
TITLE PROPOSED DETAILS
SCALE 1:5 @ A1
DATE JAN 2025
DRAWN TL

DRAWING NUMBER 24-127-D100C