

- GENERAL NOTES
1.


Do not scale from this print or use as a template.
2.

All dimensions must be verified on site before any work is put in hand and any discrepancies must be reported to the Architect. Where any variations occur between small scale and detailed drawings, detail drawings should be worked from.
3.

Copyright of this drawing is reserved by Osbornes and is issued on condition that it is not copied or disclosed to any third party either wholly or in part without the consent of Osbornes in writing.
4.

This drawing is to be read in conjunction with all relevant specifications and drawings issued by the Architect, Engineer and other specialists.

Note:
Area of proposed works have not been fully surveyed. Drawing is partially based on photographs. Full survey would be required of the site.

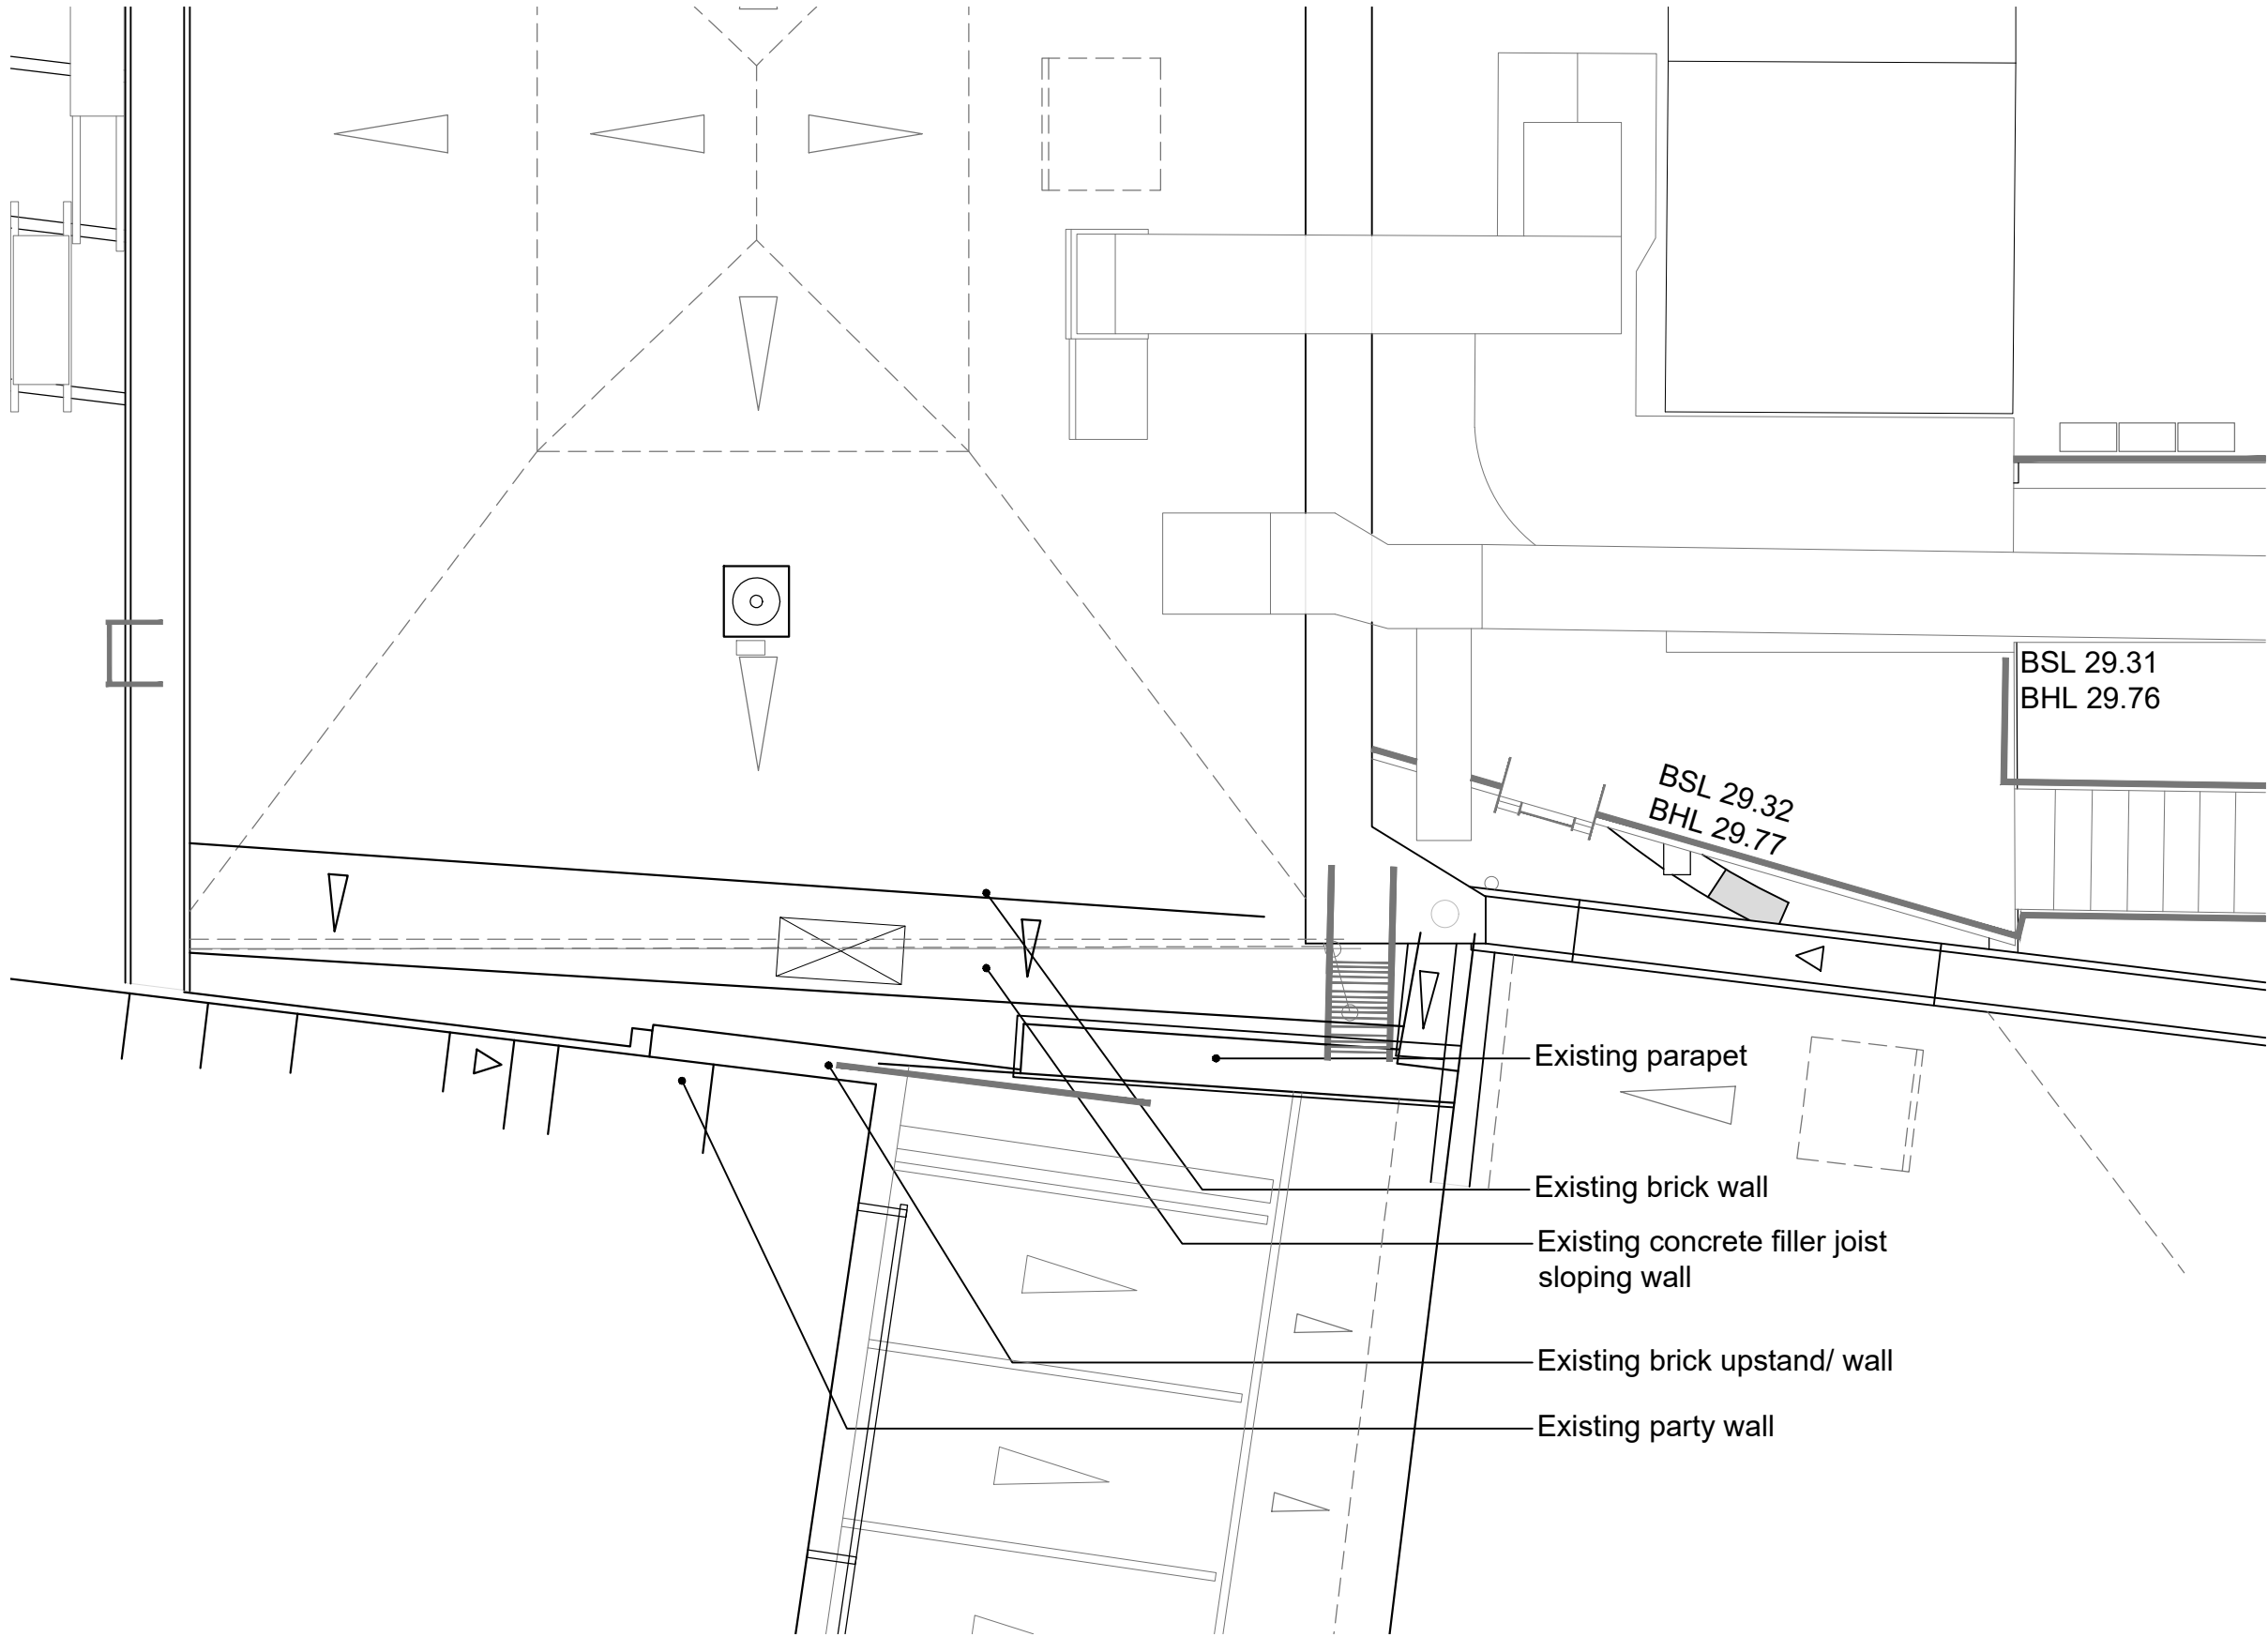

EXISTING PLAN 1:50 @ A2

REV A: 19/12/2024 Plan updated following receipt of updated survey.



OSBORNES CHARTERED ARCHITECTS

PO Box 395 • Malvern • Worcestershire • WR14 9LL
T: 01684 311303 E: architecture@osbornesarchitects.com W: osbornesarchitects.com

DRAFT	<input type="checkbox"/>	ISSUE	<input type="checkbox"/>	<input checked="" type="checkbox"/>	TENDER	<input type="checkbox"/>	CONTRACT	<input type="checkbox"/>	RECORD	<input type="checkbox"/>
-------	--------------------------	-------	--------------------------	-------------------------------------	--------	--------------------------	----------	--------------------------	--------	--------------------------

CLIENT ATG ENTERTAINMENT
PROJECT AMBASSADOR ROOF
TITLE EXISTING PLAN
SCALE 1:50 @ A2
DATE NOV 2024
DRAWN TL

DRAWING NUMBER 24-127-SU1A