



1. Door Elevation (External Side)
1:10

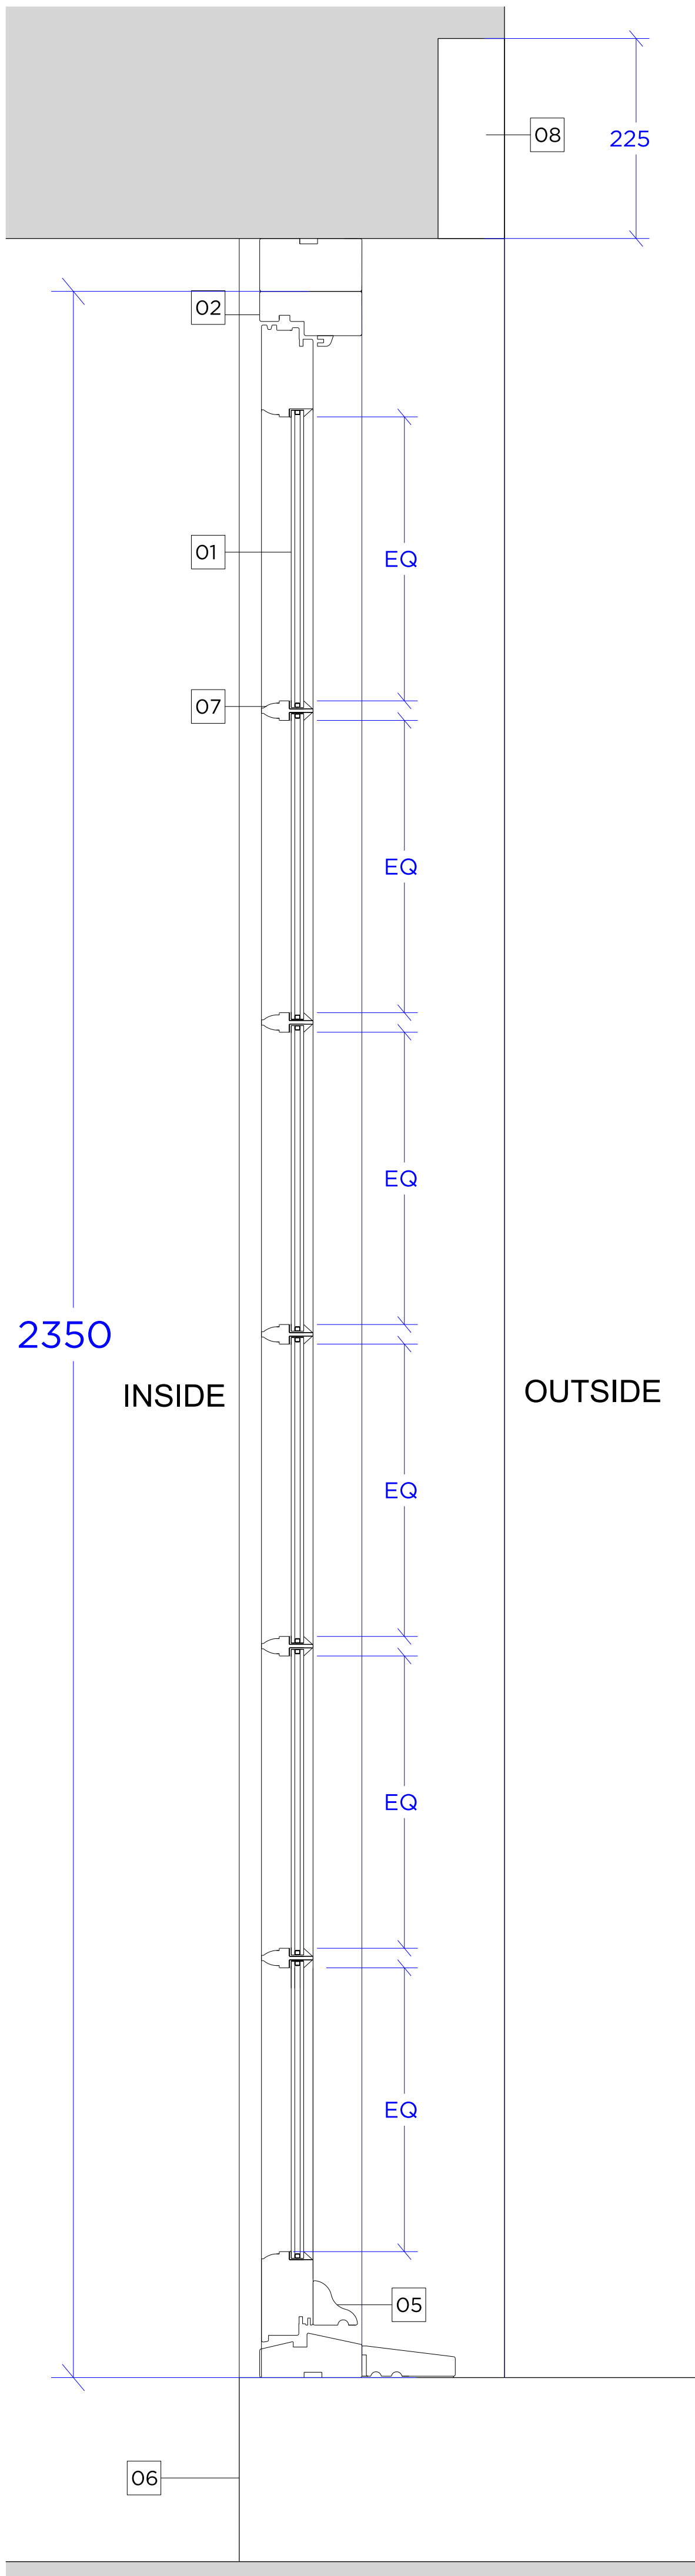

2. Door Section - Detail
1:5

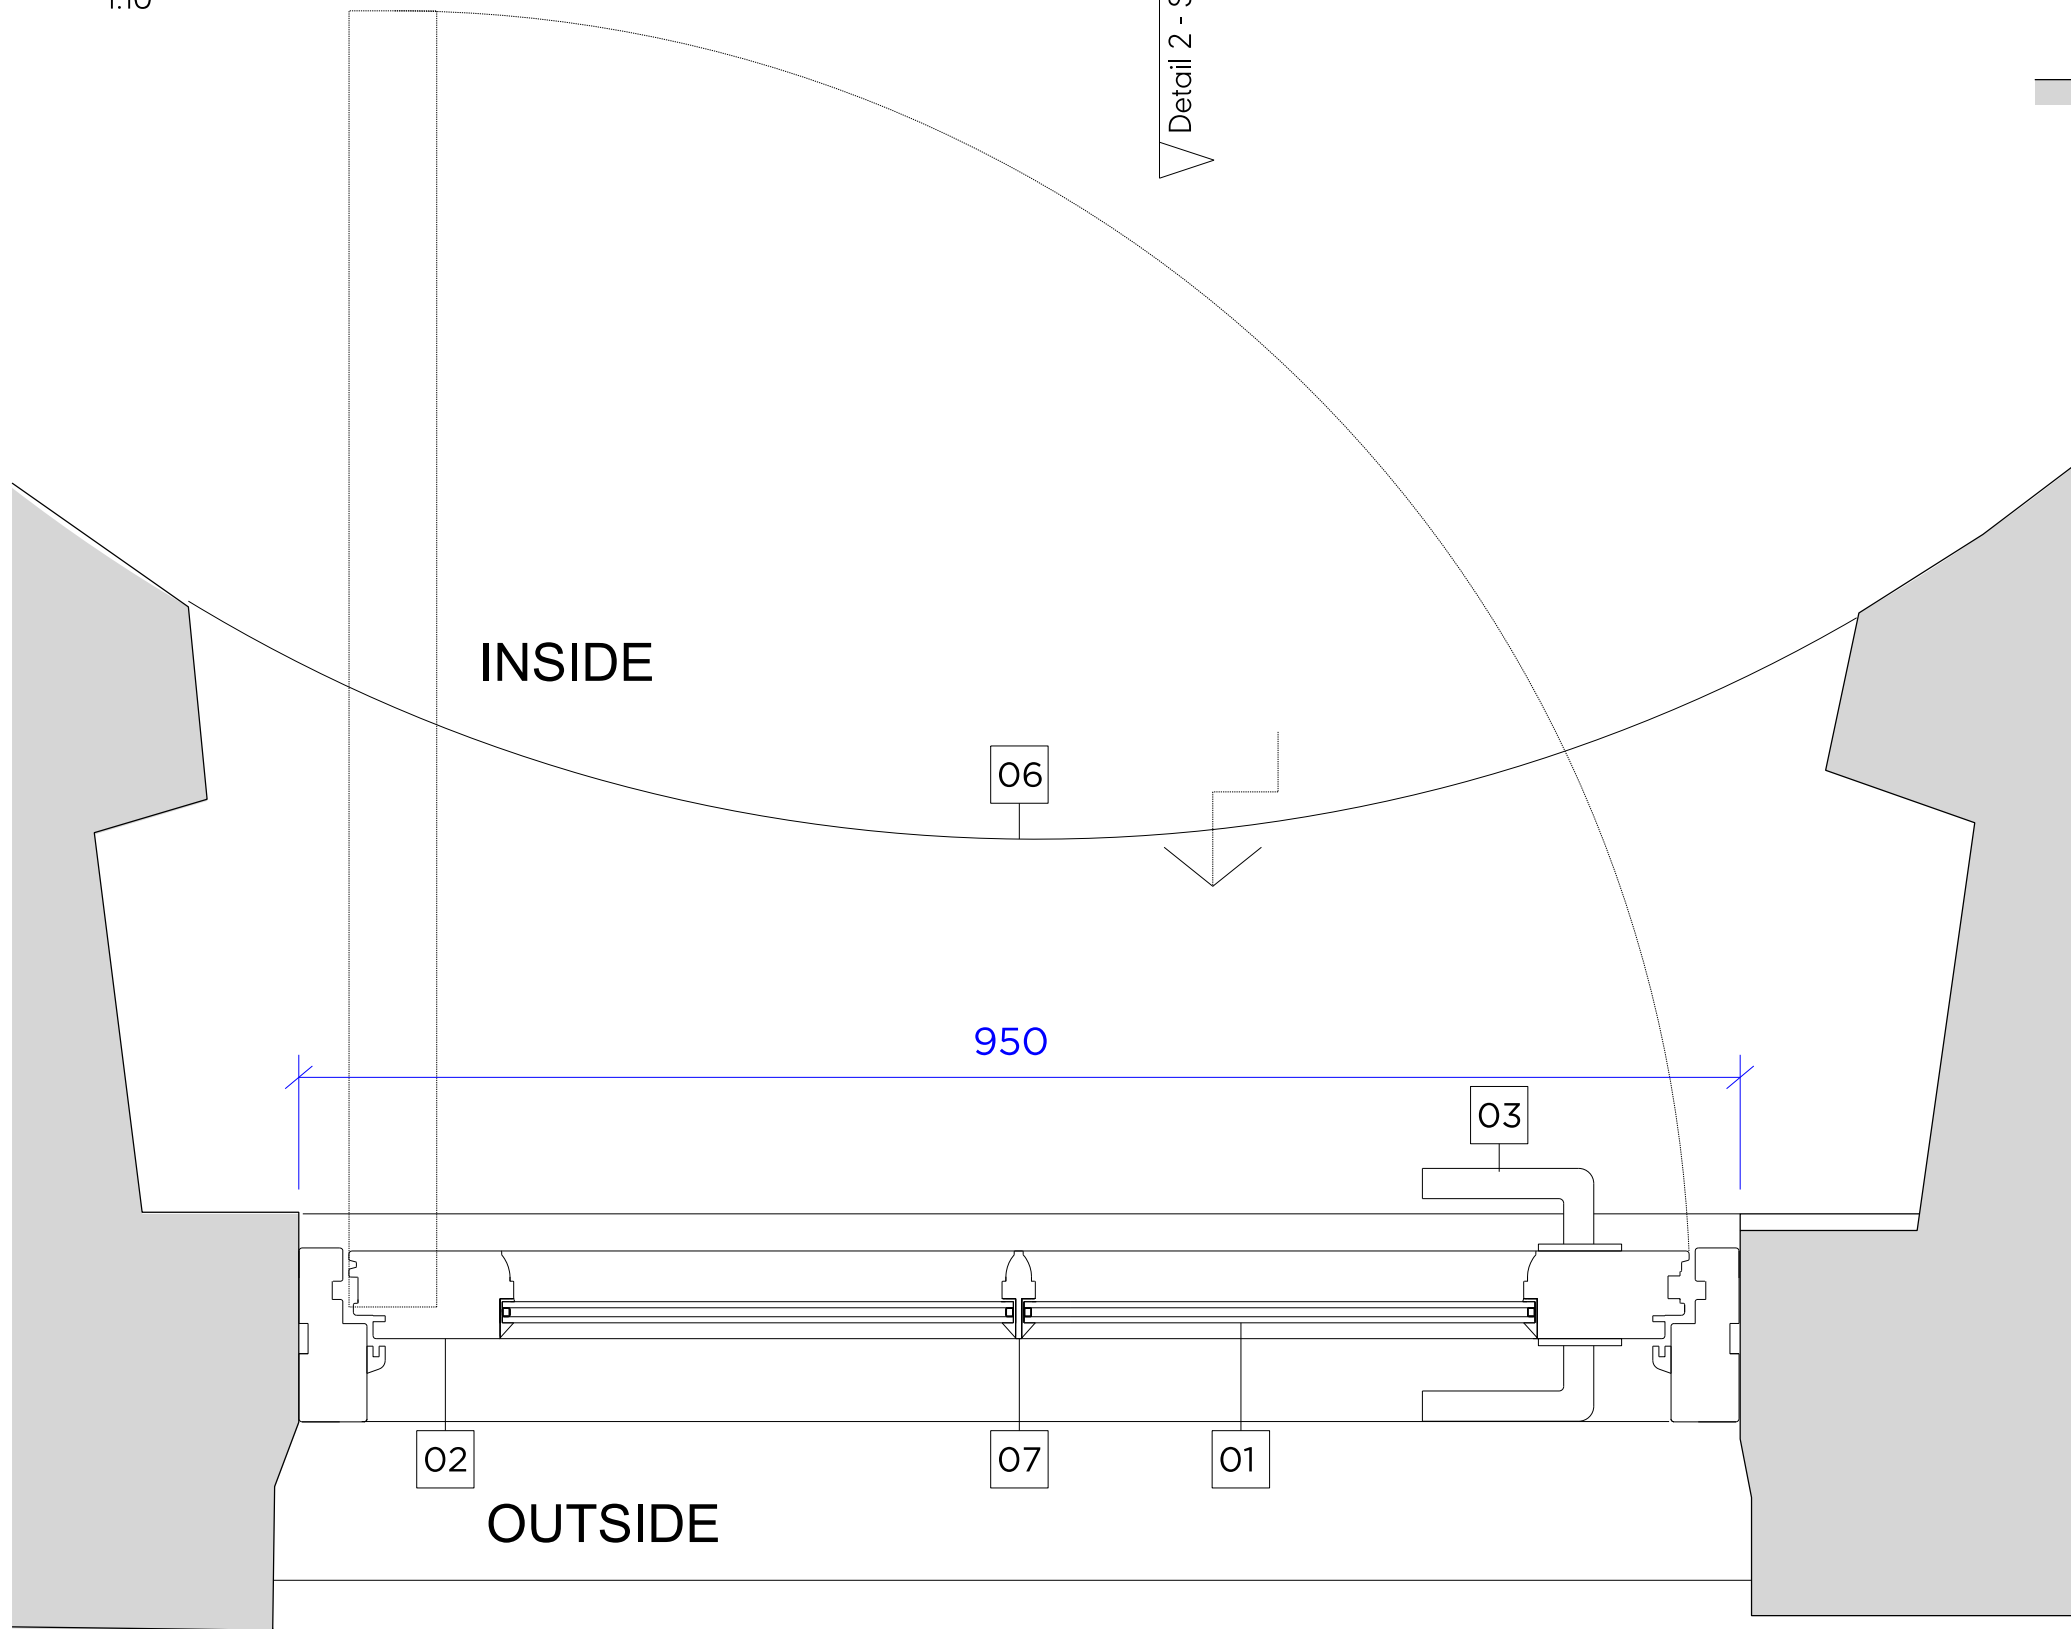

3. Door Plan - Detail
1:5

Key Plan, Scale 1:100

Legend

Existing Key

Existing structure / earth

Proposed structure

General Notes:

1. Measured survey by Terrain Surveys, April 2022

Proposed Notes:

01 Fixed Glazing

02 Painted Timber

03 Metal Lever Handle (Suitable for External Use)

04 Metal Door Lock with Pull Latch (Suitable for External Use)

05 Weather Bar

06 Step

07 Painted Timber Glazing Bar

08 Brick Soldier Course

First Issue 02/04/25 Issued for Planning

PLANNING

Project No. 21002

Client Anthony Osoff

Date April 2025

Scale 1:10 @ A3 / 1:5 @ A1

Project 14 John Street

Drawing Title: Proposed Rear Terrace Door Details

Drawing No. P_6400 Rev. -

Drawn PK Approved RO Signed CL

Marek Wojciechowski Architects

66-68 Margaret Street WIMBORNE T. 020 7580 9336 www.mwa.co.uk

Copyright Marek Wojciechowski Architects. No implied license exists. This drawing should not be used to calculate areas for the purposes of valuation. All dimensions to be checked on site by the contractor and such dimensions to be their responsibility. Do not scale drawings. All work must comply with relevant British Standards and Building Regulations requirements. Drawing prior and consents to be reported to the project.

0 0.05m 0.1m 0.2m 0.3m 0.4m 0.5m