


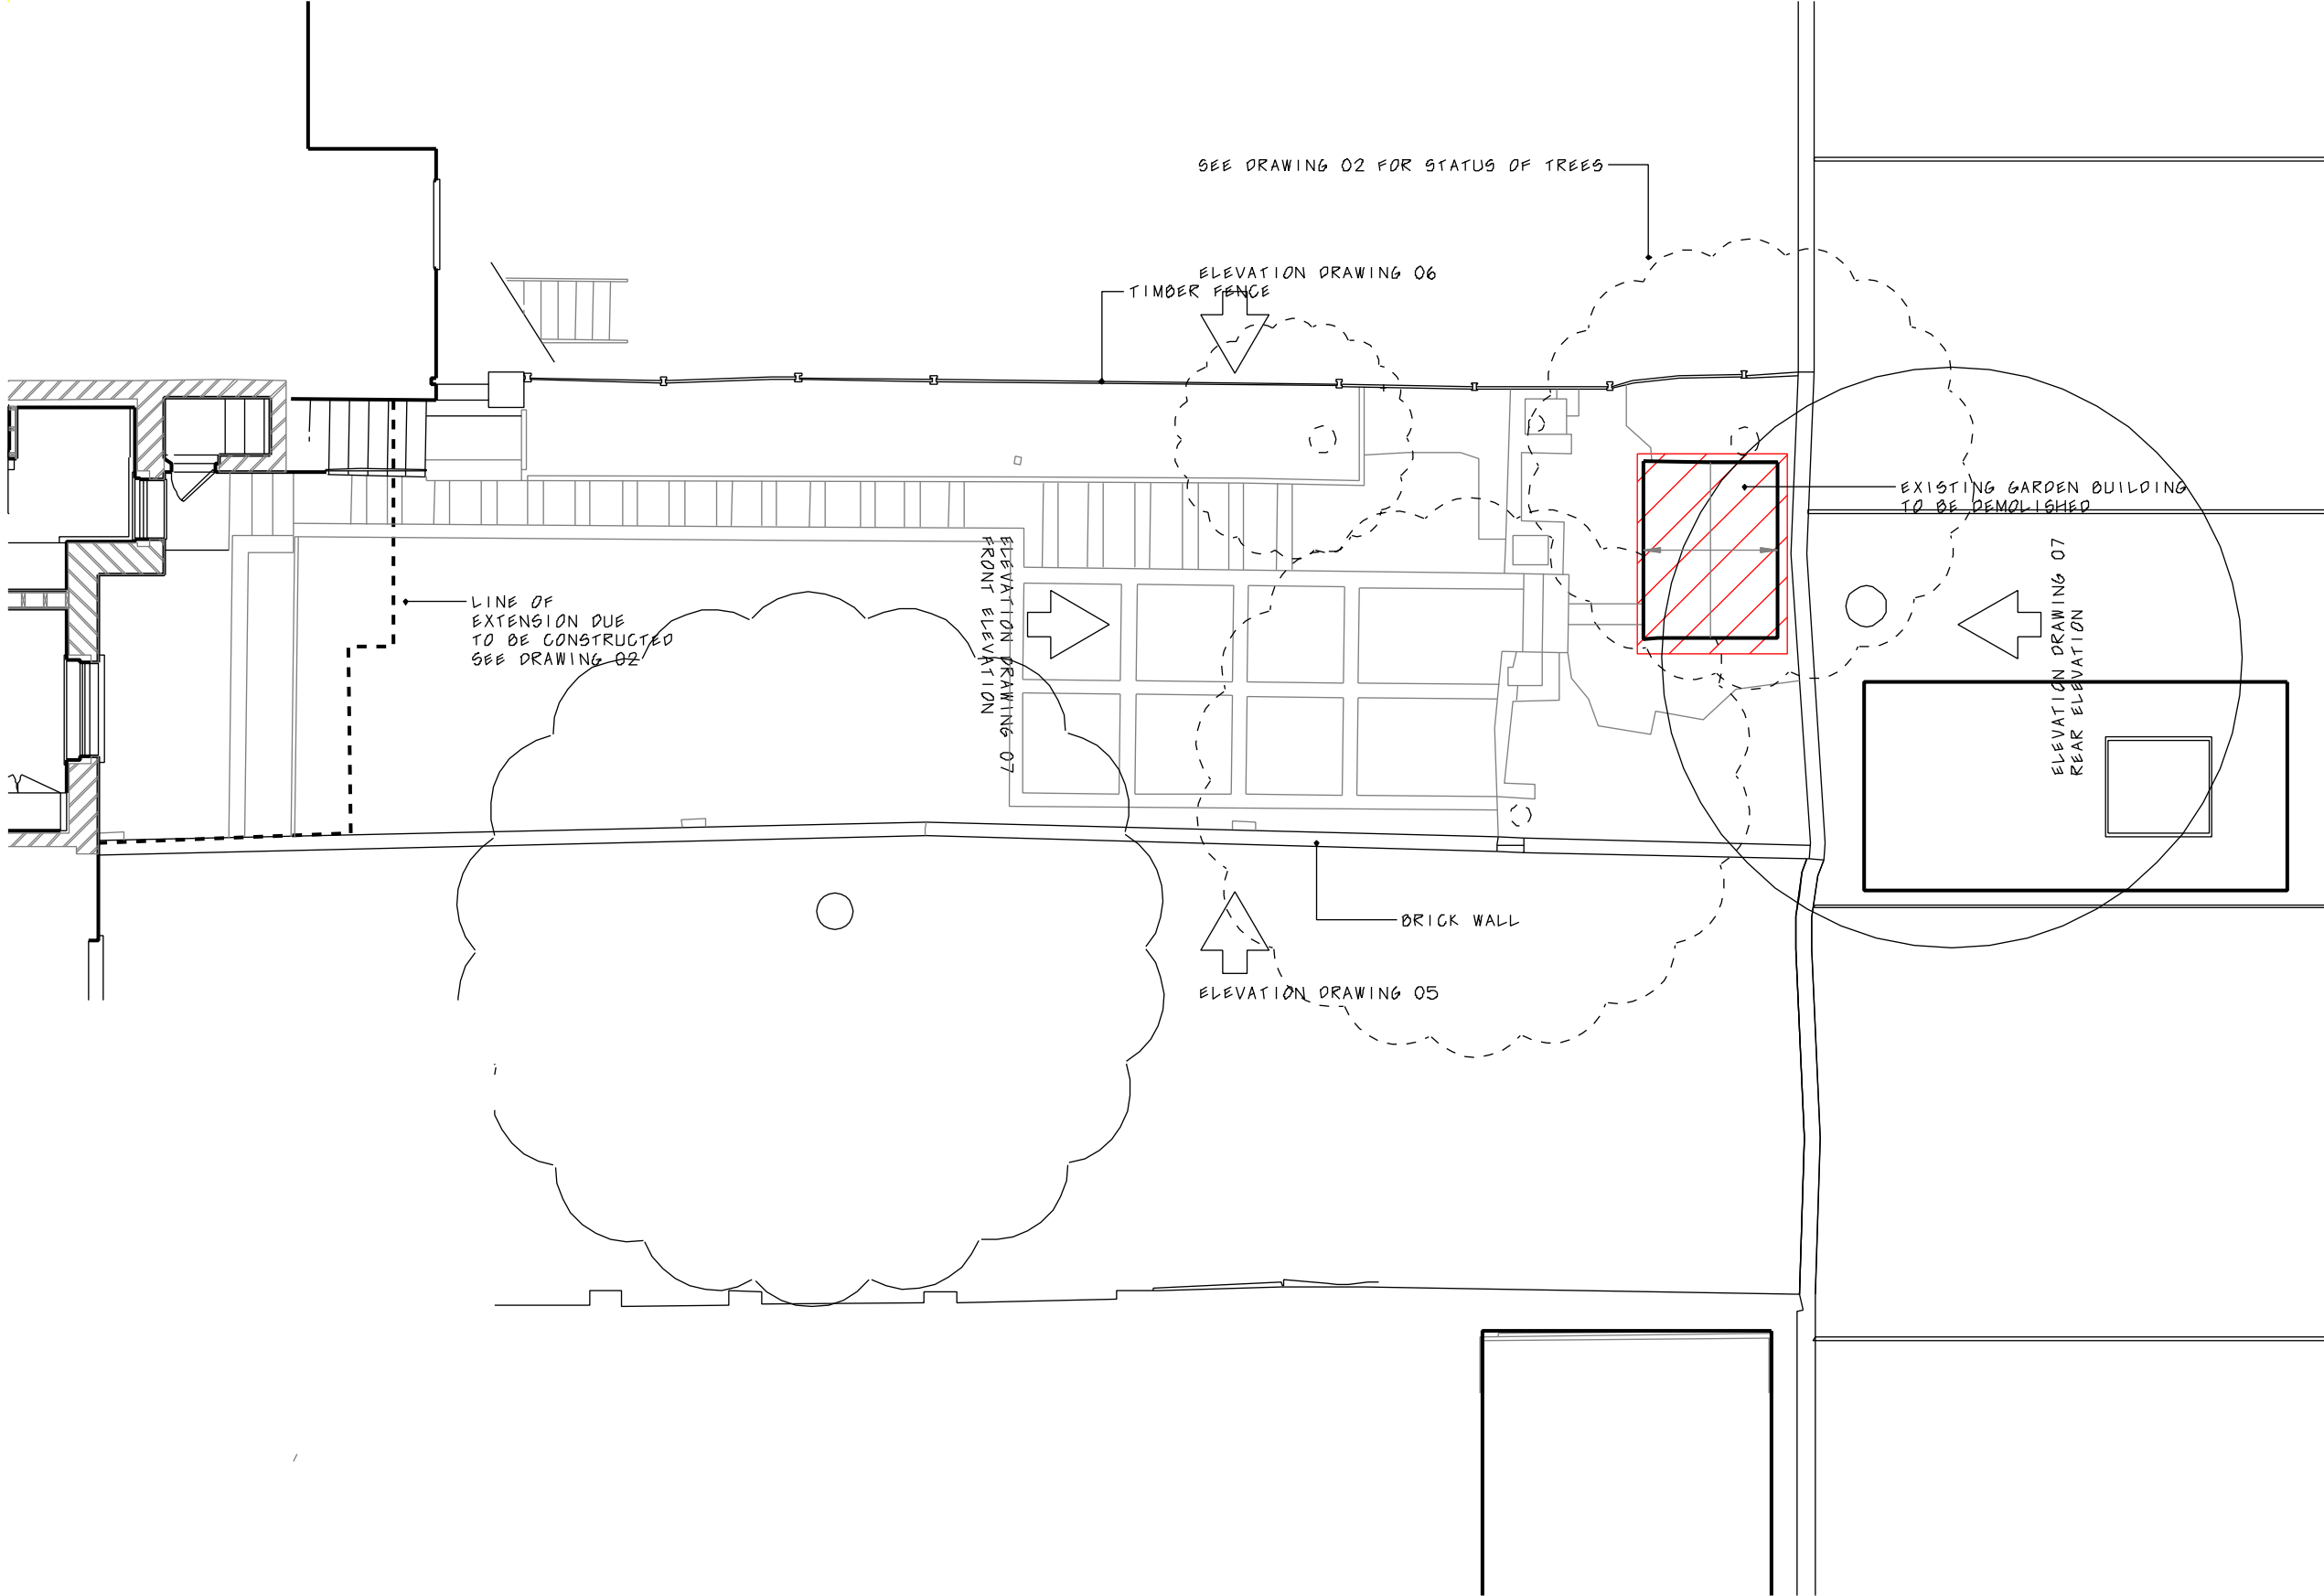

REVISIONS
A 3/4/25 ELEVATION POINTS ADDED

Duncan Woodburn RIBA
Architect ■
Fourth floor studio, 27 Poland Street, London W1F 8QW
Tel. 0207 637 3819
Mob. 07956 661 426

62a Caversham road NW5
03 Existing garden plan

March 2025
1:50 @A1 1:100 @A3