


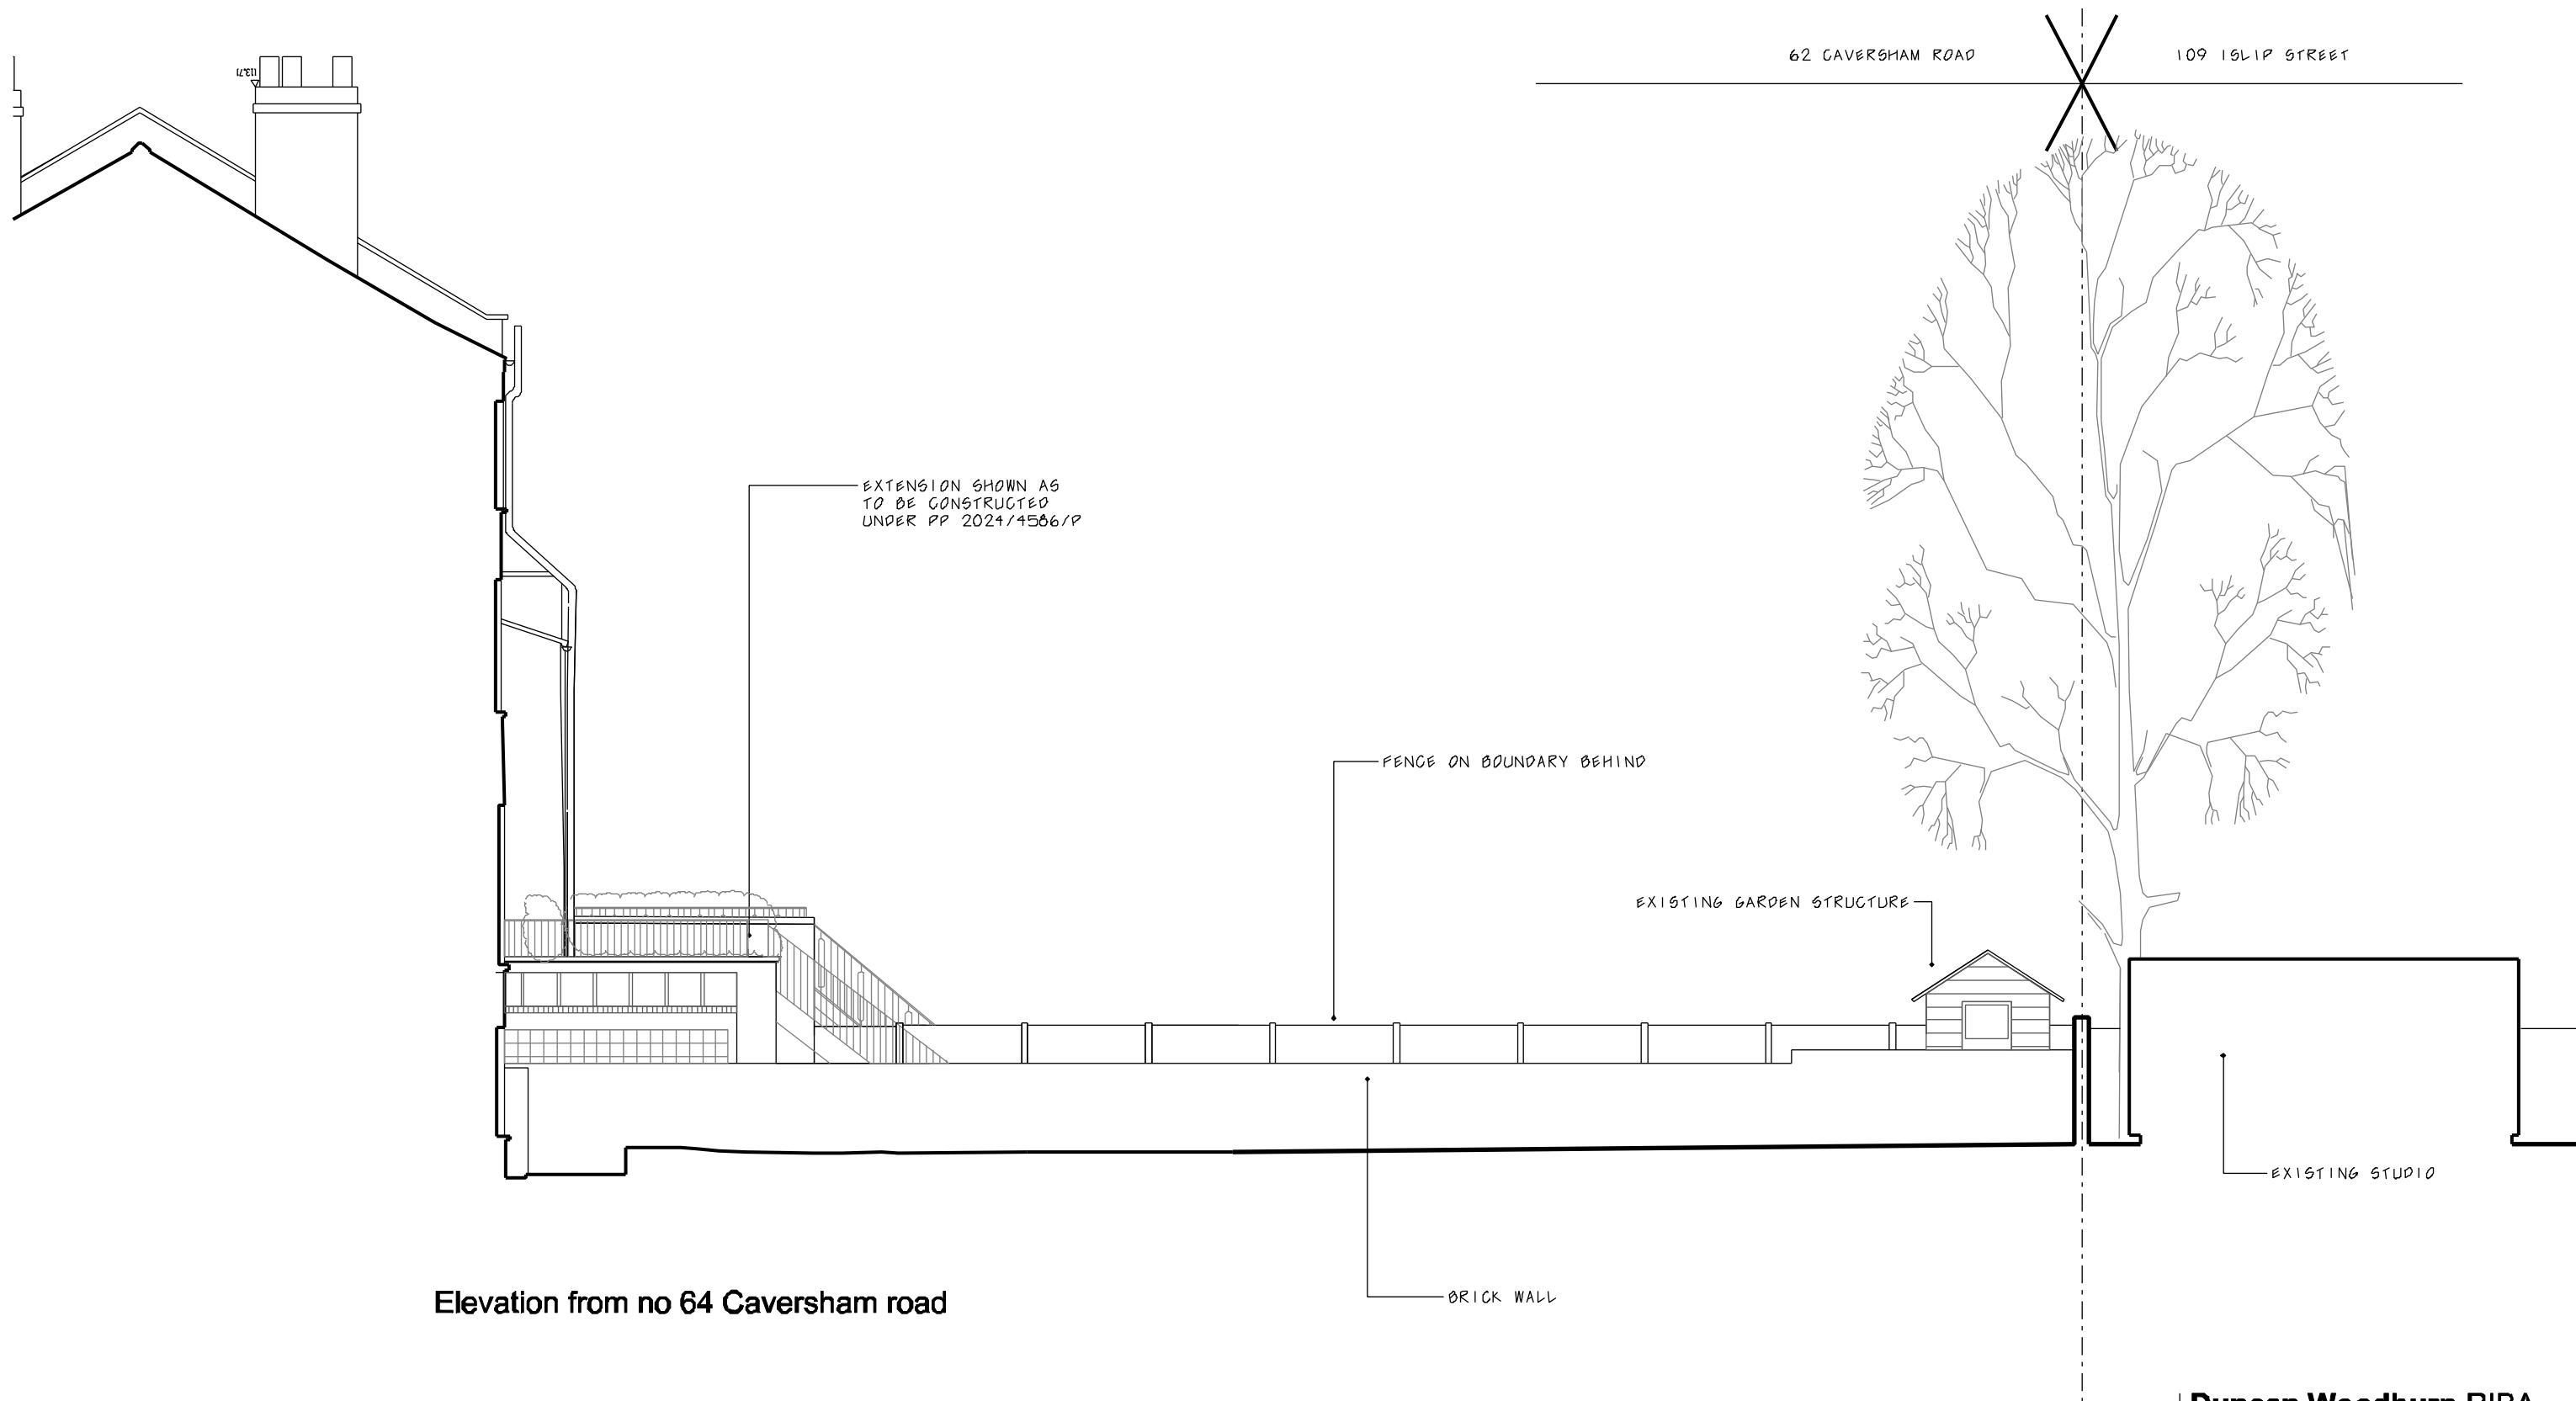

**Duncan Woodburn RIBA
Architect** ■
Fourth floor studio, 27 Poland Street, London W1F 8QW
Tel. 0207 637 3819
Mob. 07956 661 426

**62a Caversham road NW5
15 Existing elevations
1 of 3**

March 2025
1:50 @A1 1:100 @A3

0 1 2 3 4 5 10 METRES