


107 ISLIP STREET

62 CAVERSHAM ROAD

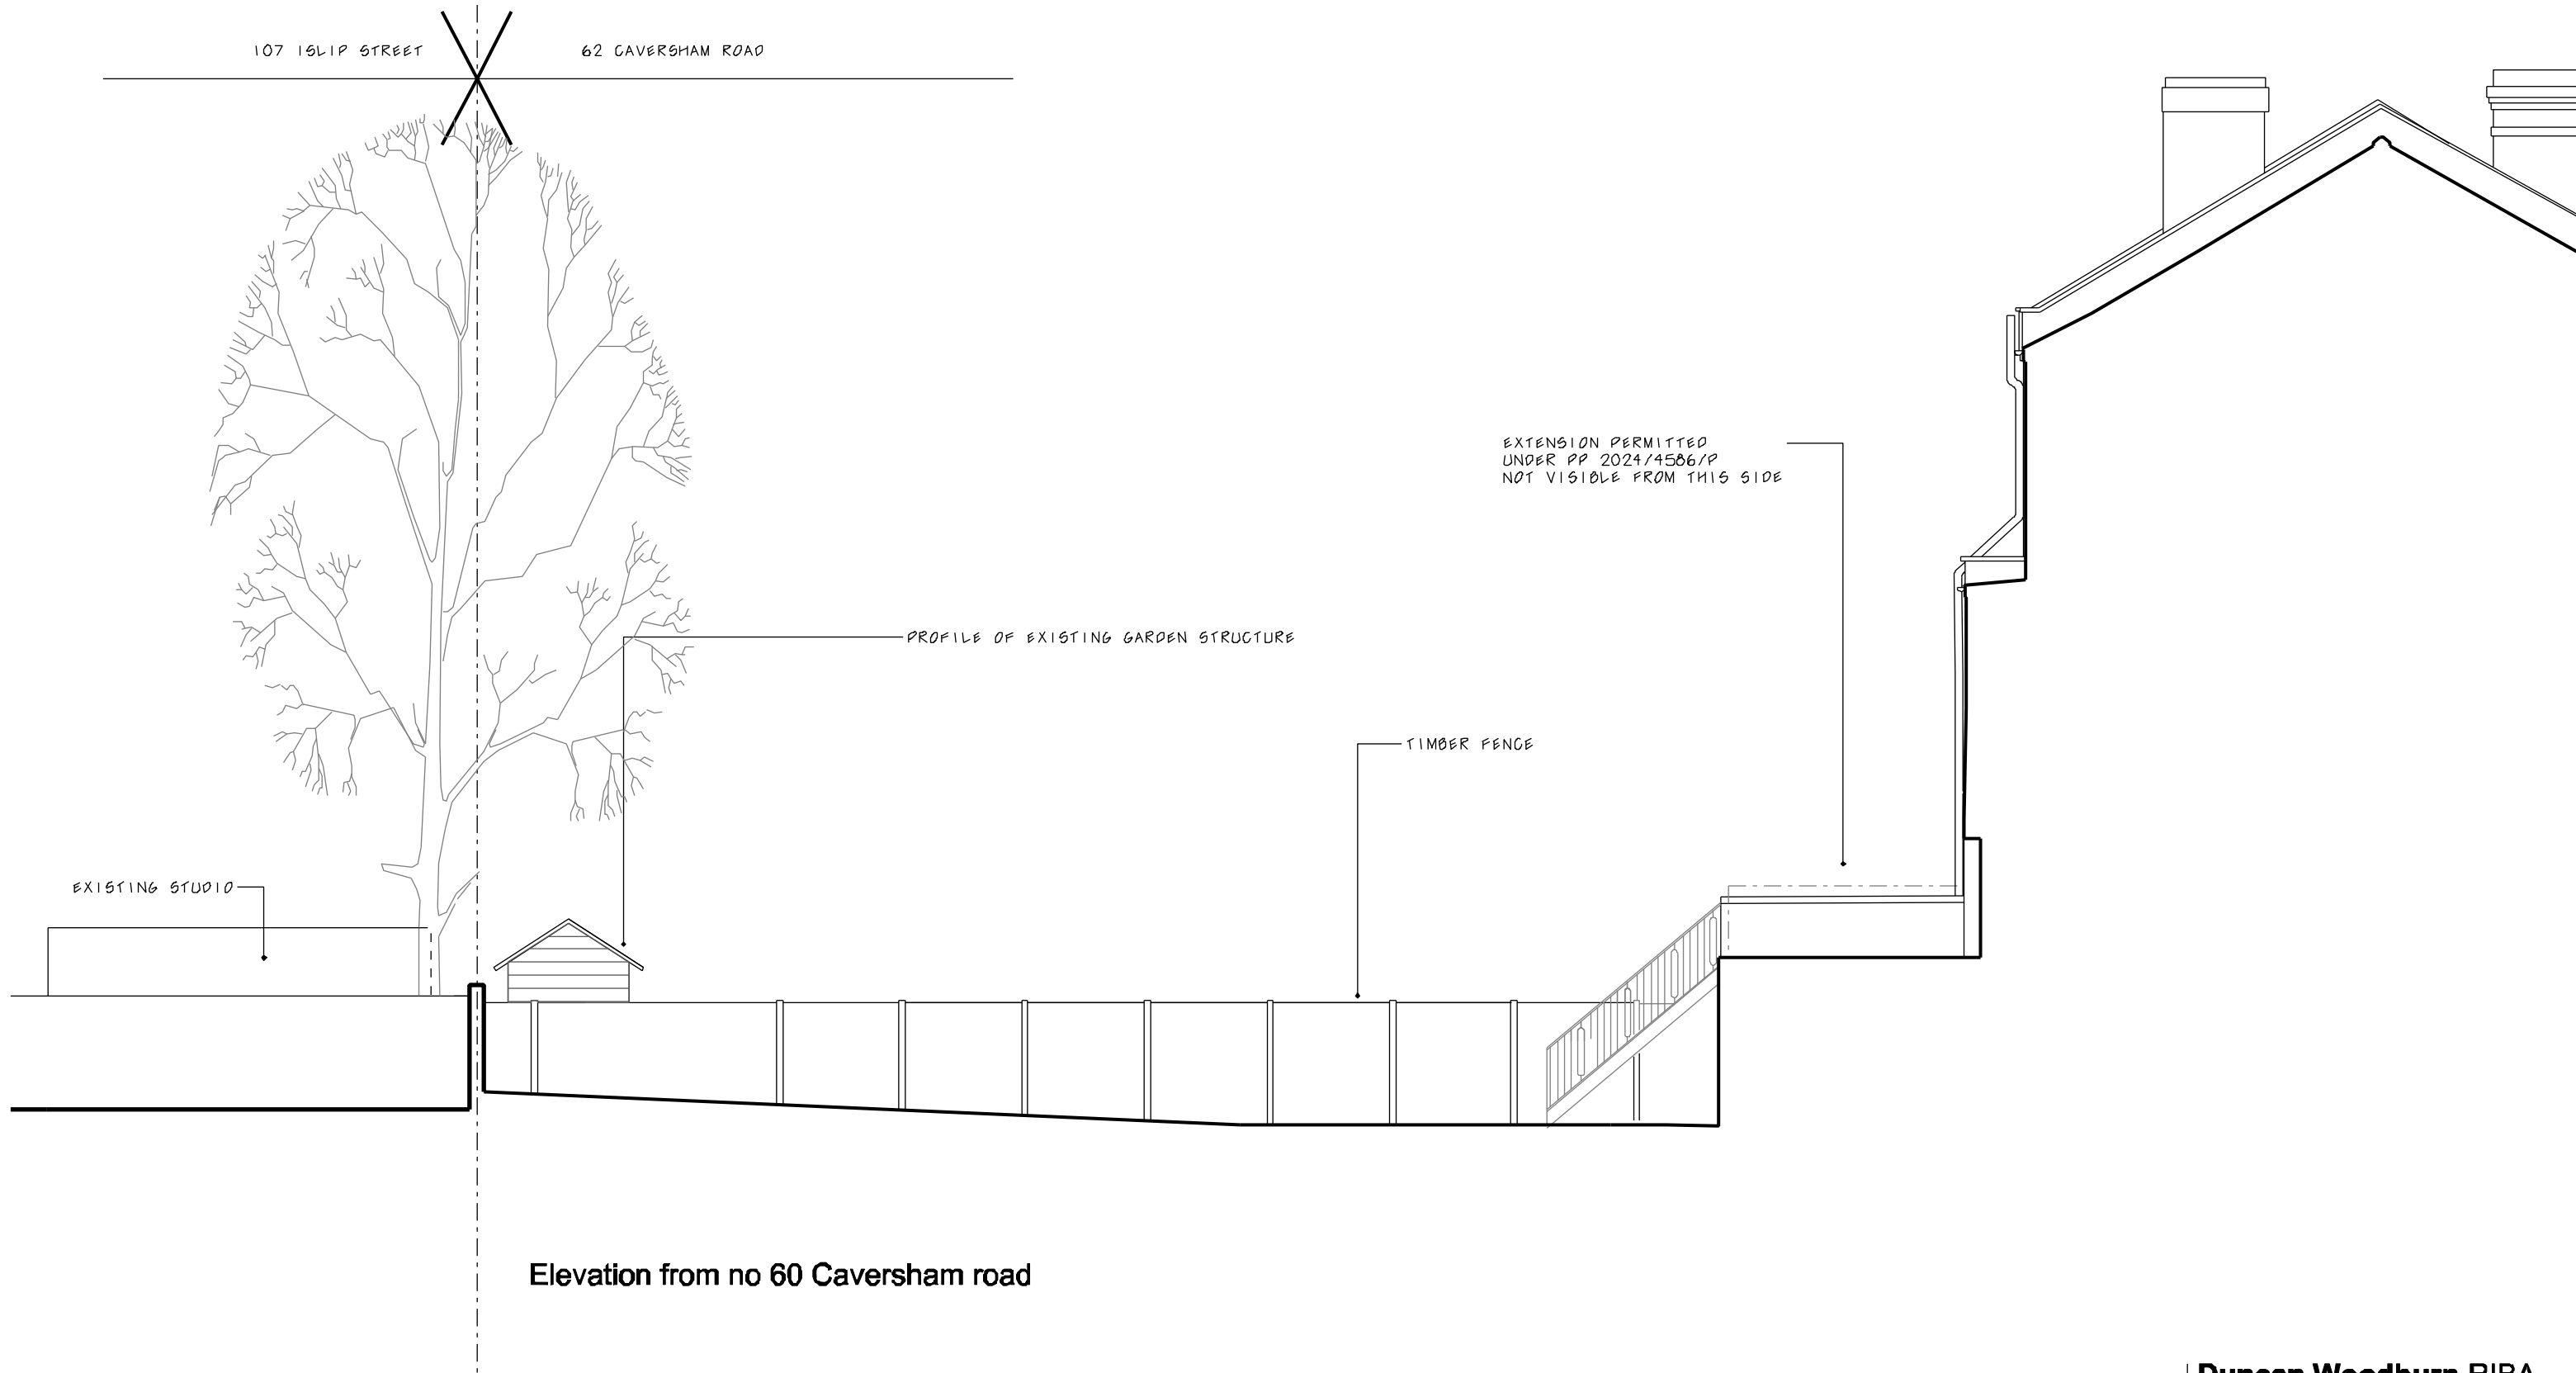

Elevation from no 60 Caversham road



**Duncan Woodburn RIBA**  
**Architect**

Fourth floor studio, 27 Poland Street, London W1F 8QW  
Tel. 0207 637 3819  
Mob. 07956 661 426

**62a Caversham road NW5**  
**16 Existing elevations**  
**2 of 3**

March 2025

1:50 @A1 1:100 @A3