



EXISTING ROOF  
PLAN  
1:100 @ A1

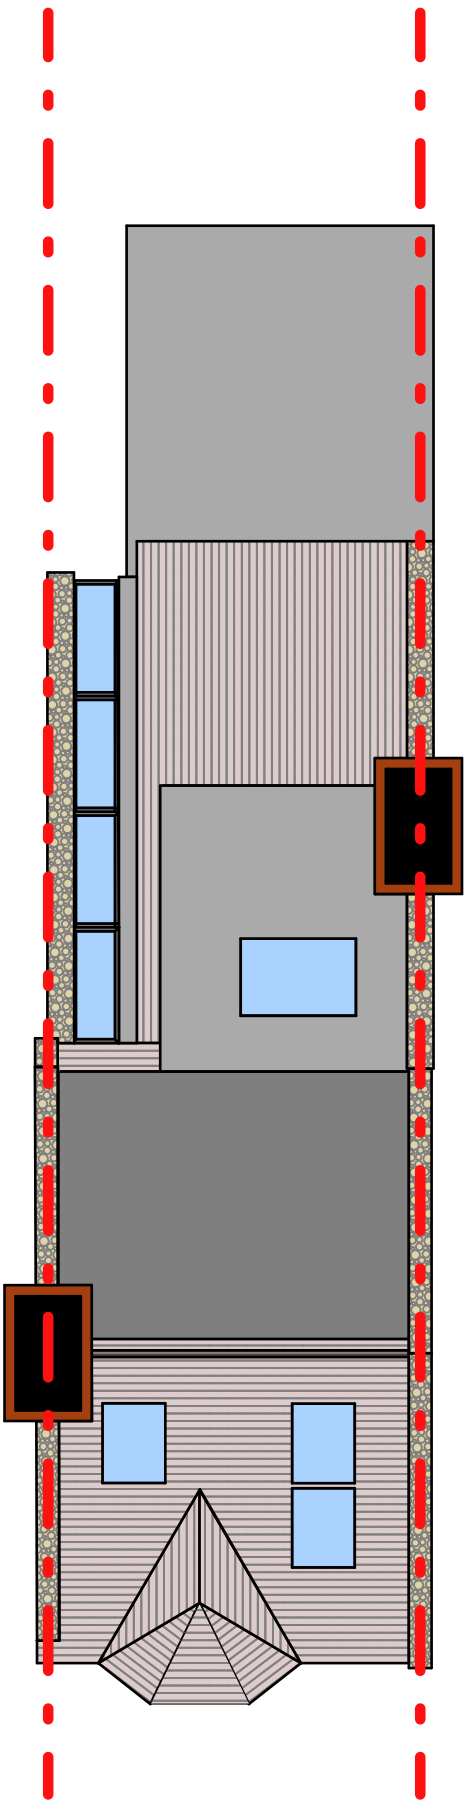


PROPOSED ROOF  
PLAN  
1:100 @ A1

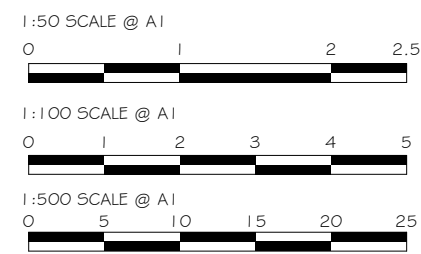

**Proficiency**  
Design & Build

31 - 35 FORTUNE GREEN ROAD,  
LONDON, NW6 1DU  
TEL.02074356231  
INFO@PROFICIENCYLTD.CO.UK  
WWW.PROFICIENCYLTD.CO.UK

RIBA   
Royal Institute of  
British Architects

arb  
Architects Registration Board

PLEASE NOTE  
1. All dimensions to be verified on site.  
2. All dimensions are in millimeters.  
3. No work shall commence until all approvals and  
agreements have been obtained.  
These include, Planning, Building Regulations,  
Thames Water and party Wall.  
4. The Copyright of this drawing belongs to Proficiency  
Design & Build.

CLIENT:  
Nicola & James Toyer

PROJECT:  
ALTERATION TO EXISTING LOFT  
CONVERSION TO CREATE  
ADDITIONAL ROOF EXTENSION

ADDRESS:  
61 Sumatra Rd, London  
NW6 1PT

TITLE:  
**EXISTING AND PROPOSED  
ROOF PLANS**

DATE:  
FEB 2025

PROJECT NUM:  
2025-1

SCALE:  
AS DETAILED @A1

DRAWING NUM:  
**03**

REV:  
-

STATUS:  
P