

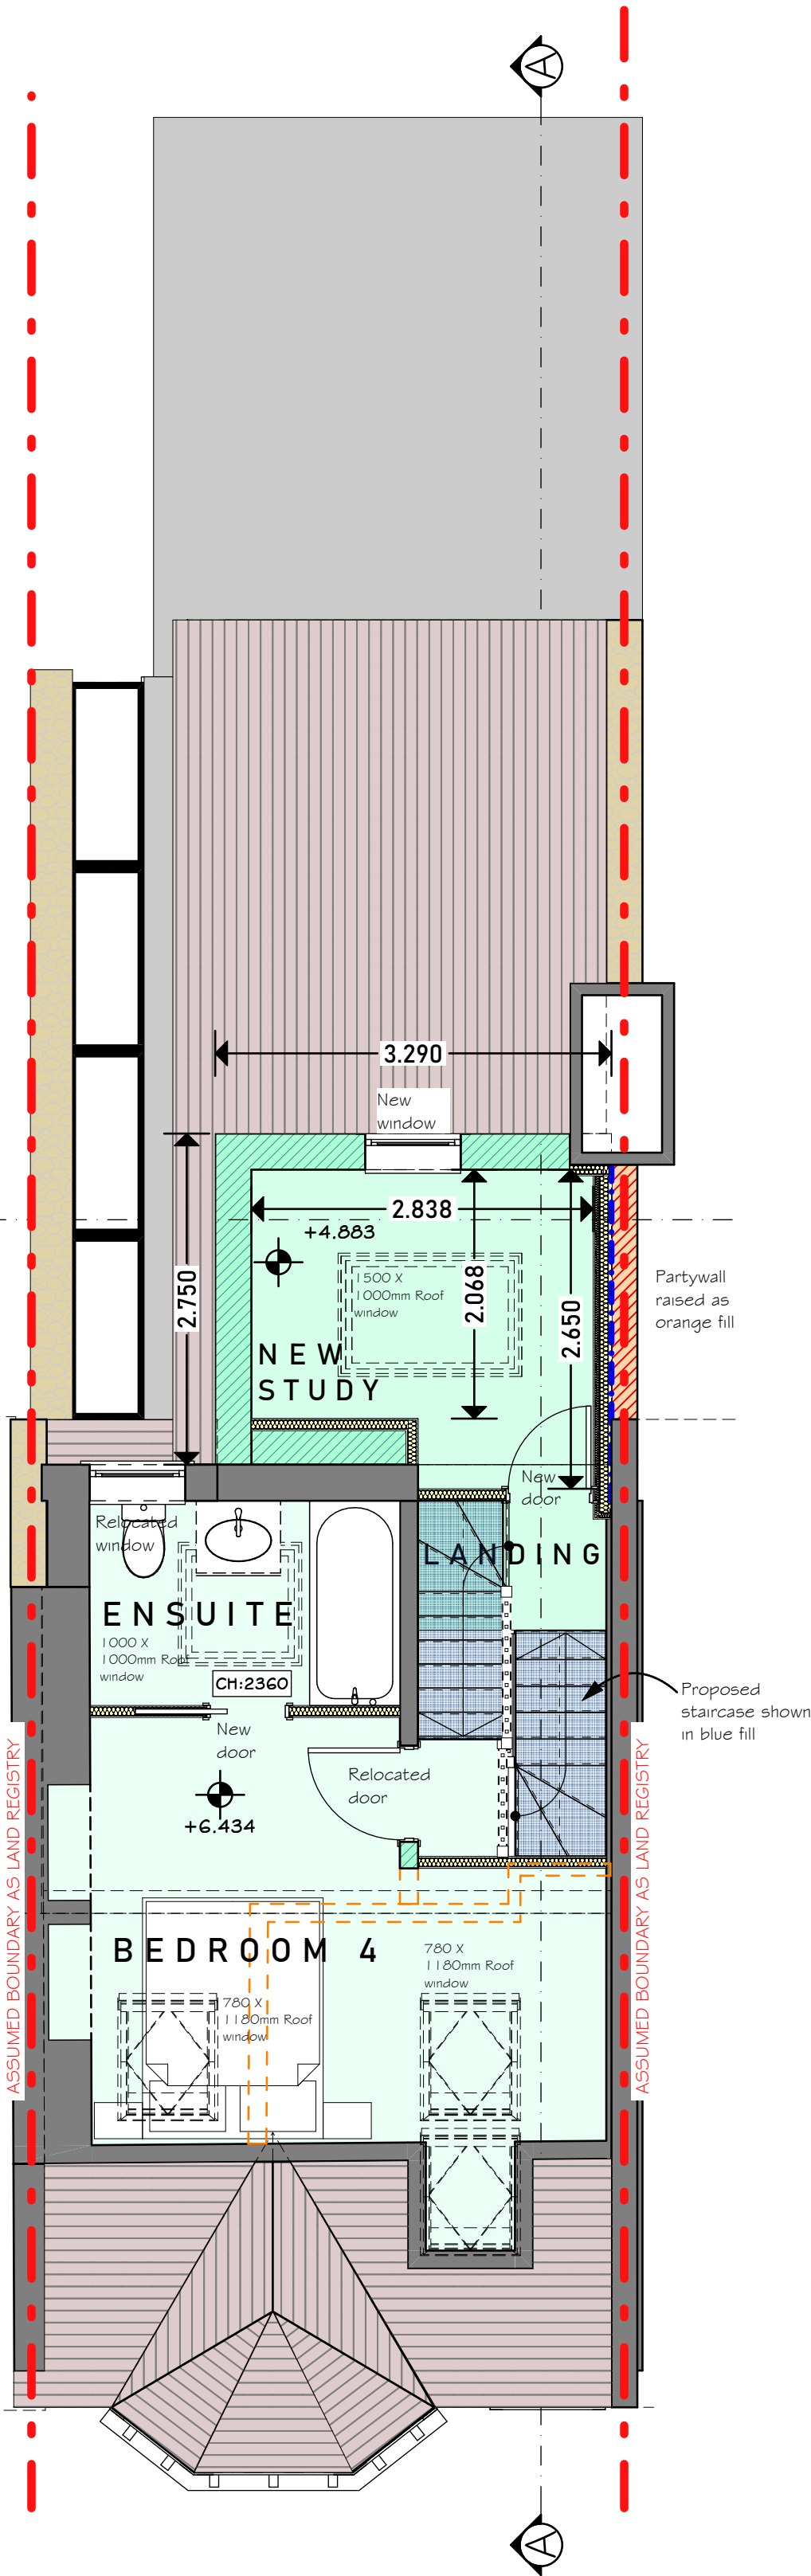


SECOND FLOOR PLAN
1:50 @ A1

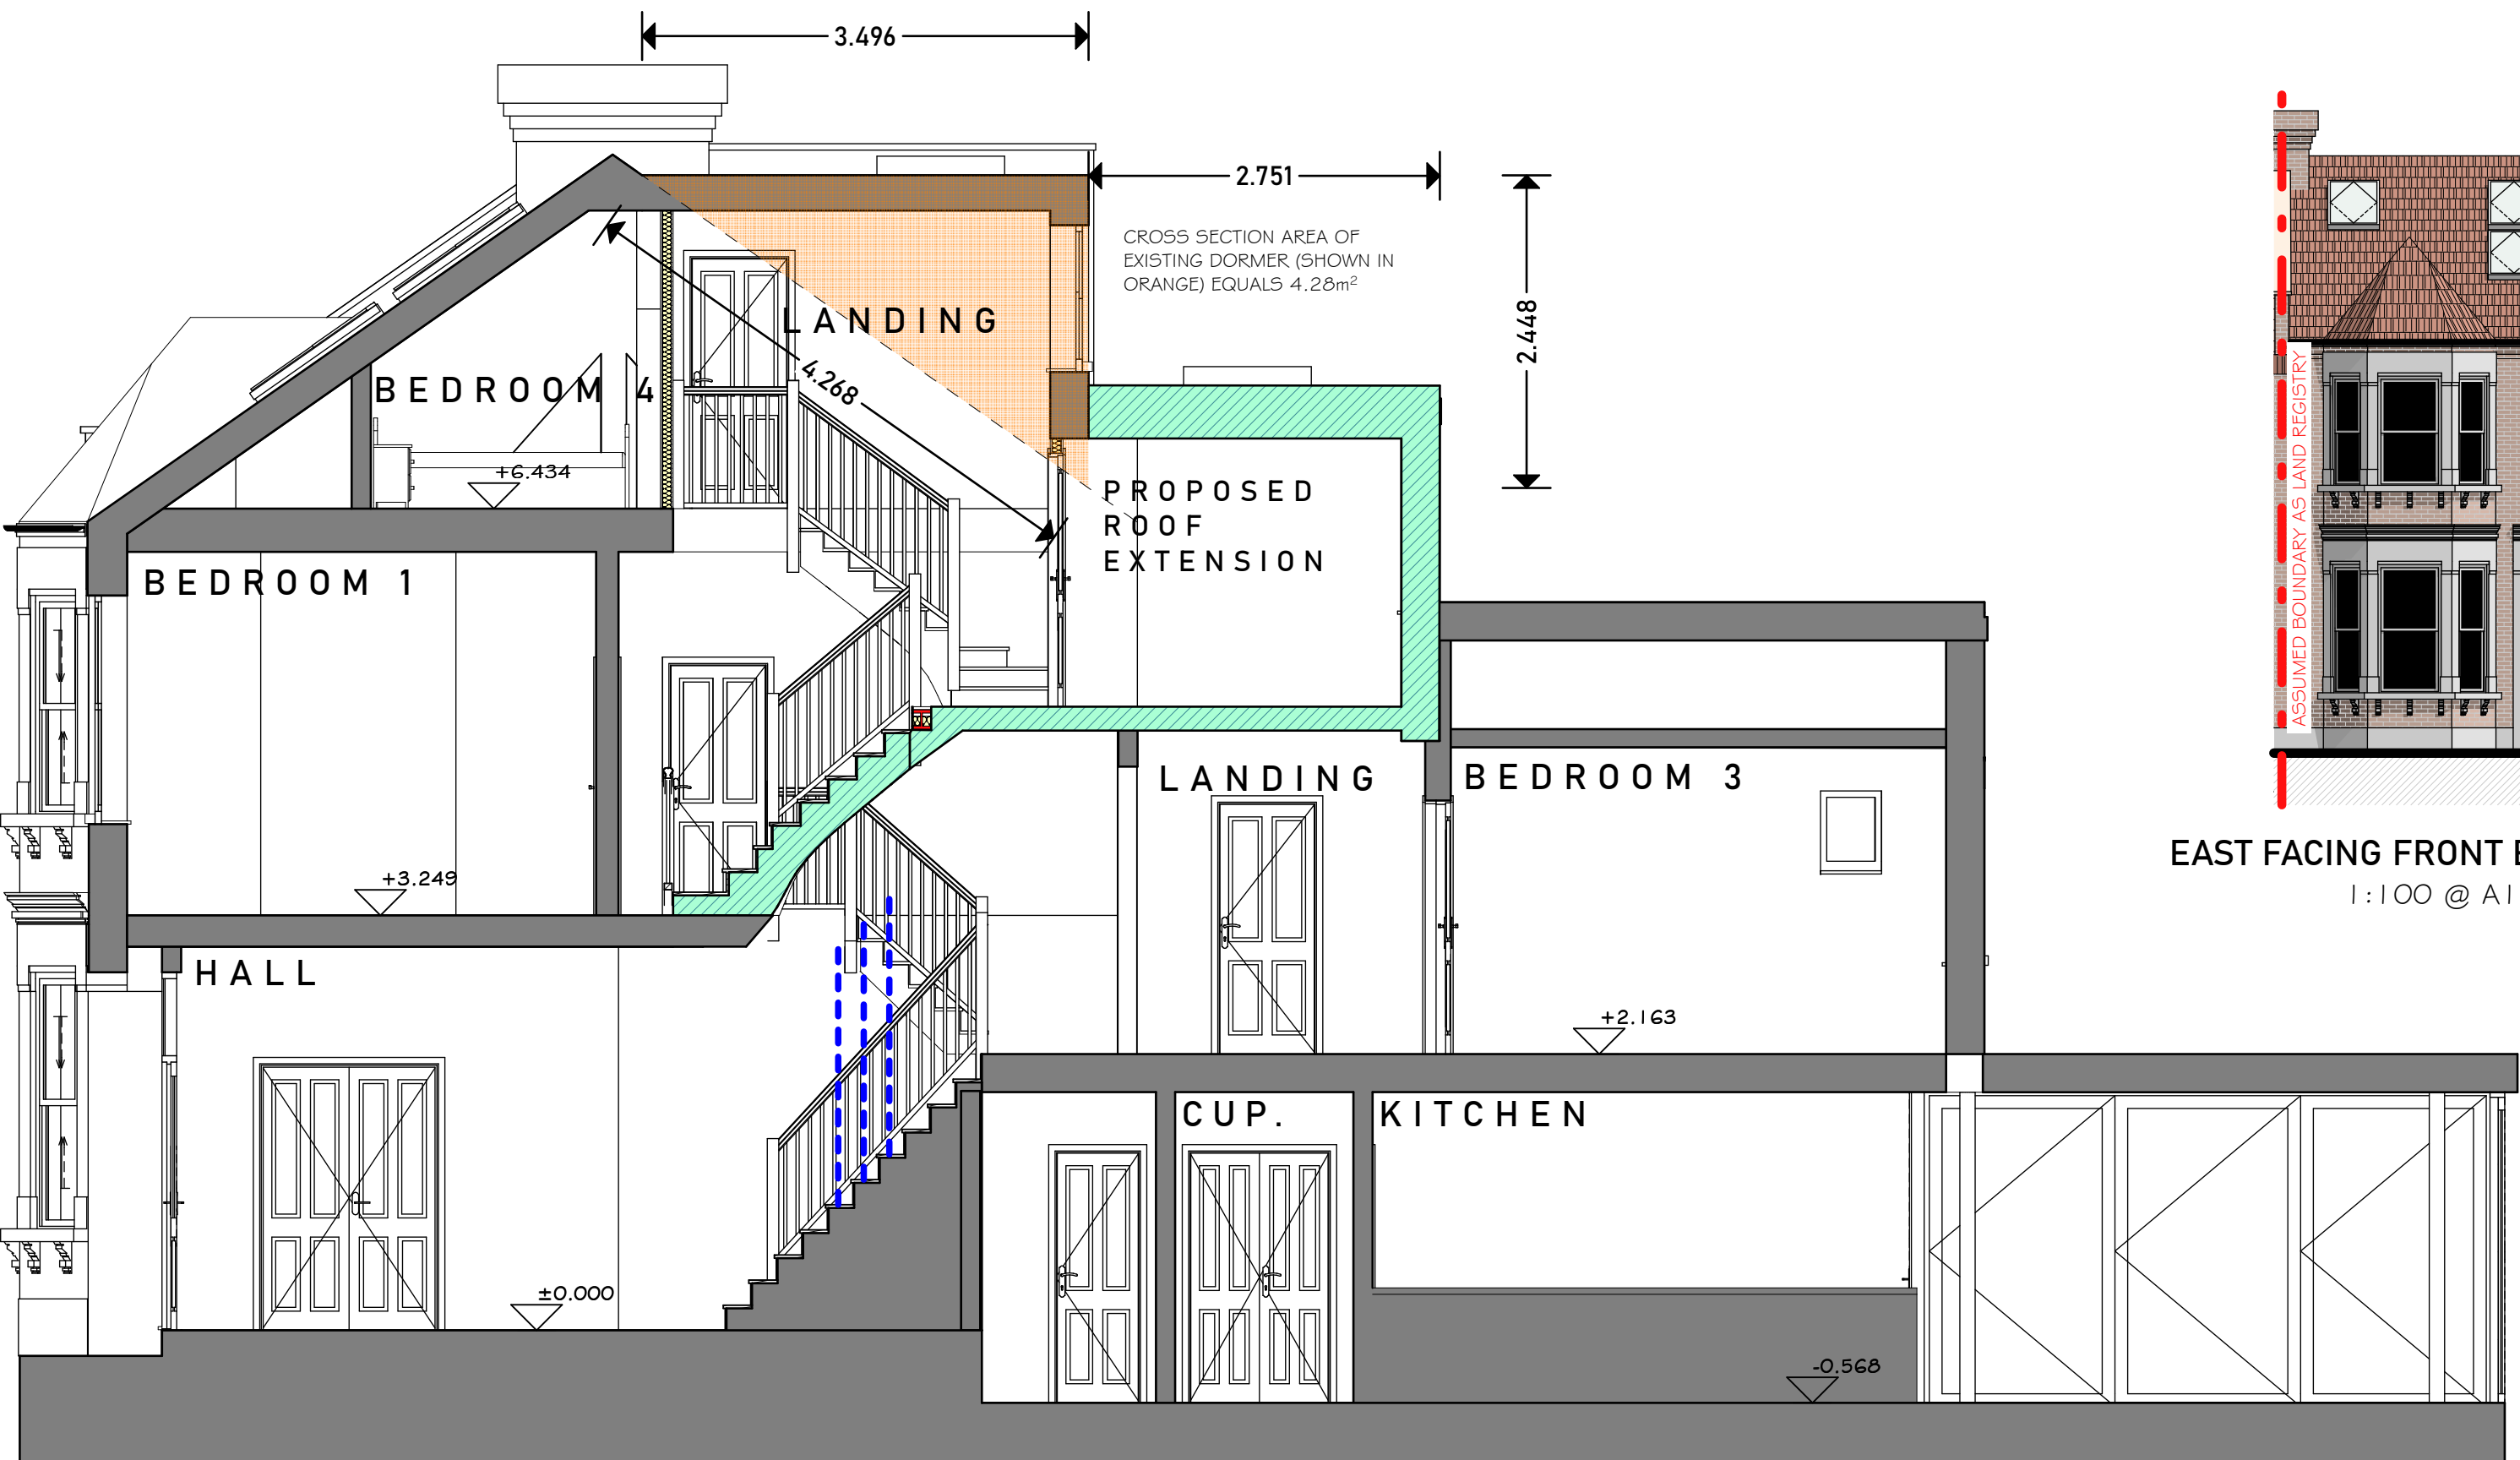


FIRST FLOOR PLAN
1:50 @ A1

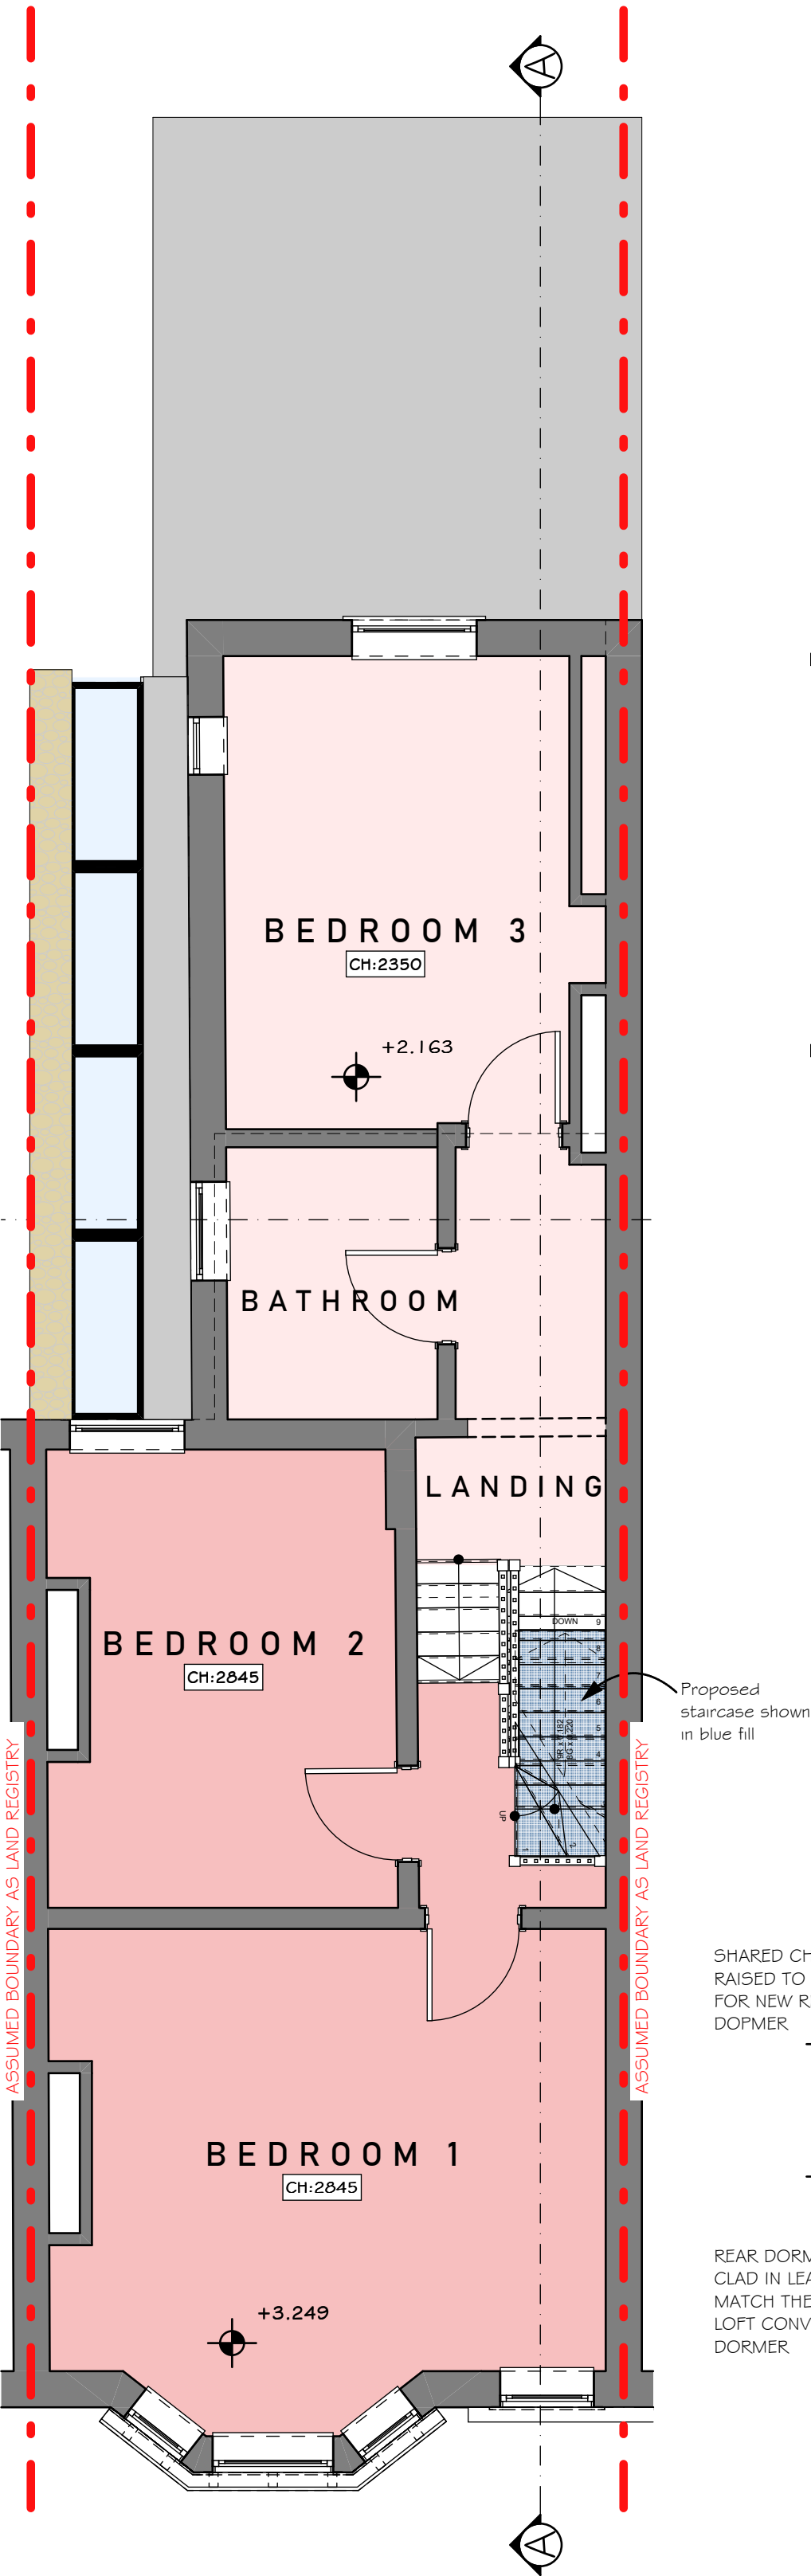

PROPOSED SECTION A-A
1:50 @ A1



EAST FACING FRONT ELEVATION
1:100 @ A1

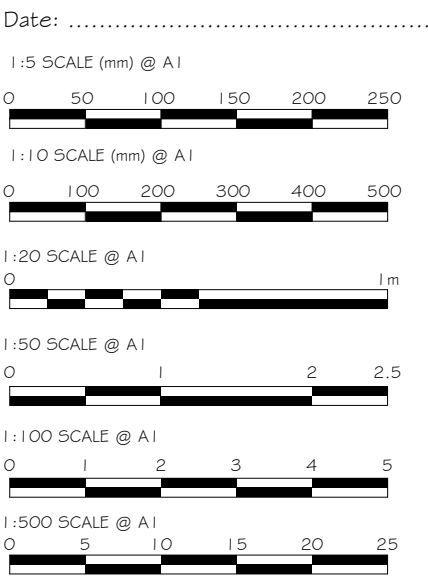

Proficiency
Design & Build

31 - 35 FORTUNE GREEN ROAD,
LONDON, NW6 1DU
TEL:02074356231
INFO@PROFICIENCYLTD.CO.UK
WWW.PROFICIENCYLTD.CO.UK

RIBA
Royal Institute of
British Architects

arb
Architects Registration Board

PLEASE NOTE
1. All dimensions to be verified on site.
2. All dimensions are in millimeters.
3. No work shall commence until all approvals and agreements have been obtained.
These include, Planning, Building Regulations, Thames Water and party Wall.
4. The Copyright of this drawing belongs to Proficiency Design & Build.

CLIENT:
Nicola & James Toyer

PROJECT:
ALTERATION TO EXISTING LOFT
CONVERSION TO CREATE
ADDITIONAL ROOF EXTENSION

ADDRESS:
61 Sumatra Rd, London
NW6 1PT

TITLE:
PROPOSED FLOOR
PLANS, ELEVATIONS &
SECTIONS

DATE:
FEB 2025

PROJECT NUM:
2025-1



SCALE:
AS DETAILED @A1

DRAWING NUM:
02


REV:
a

STATUS:
P

SOUTH FACING FLANK ELEVATION
1:100 @ A1

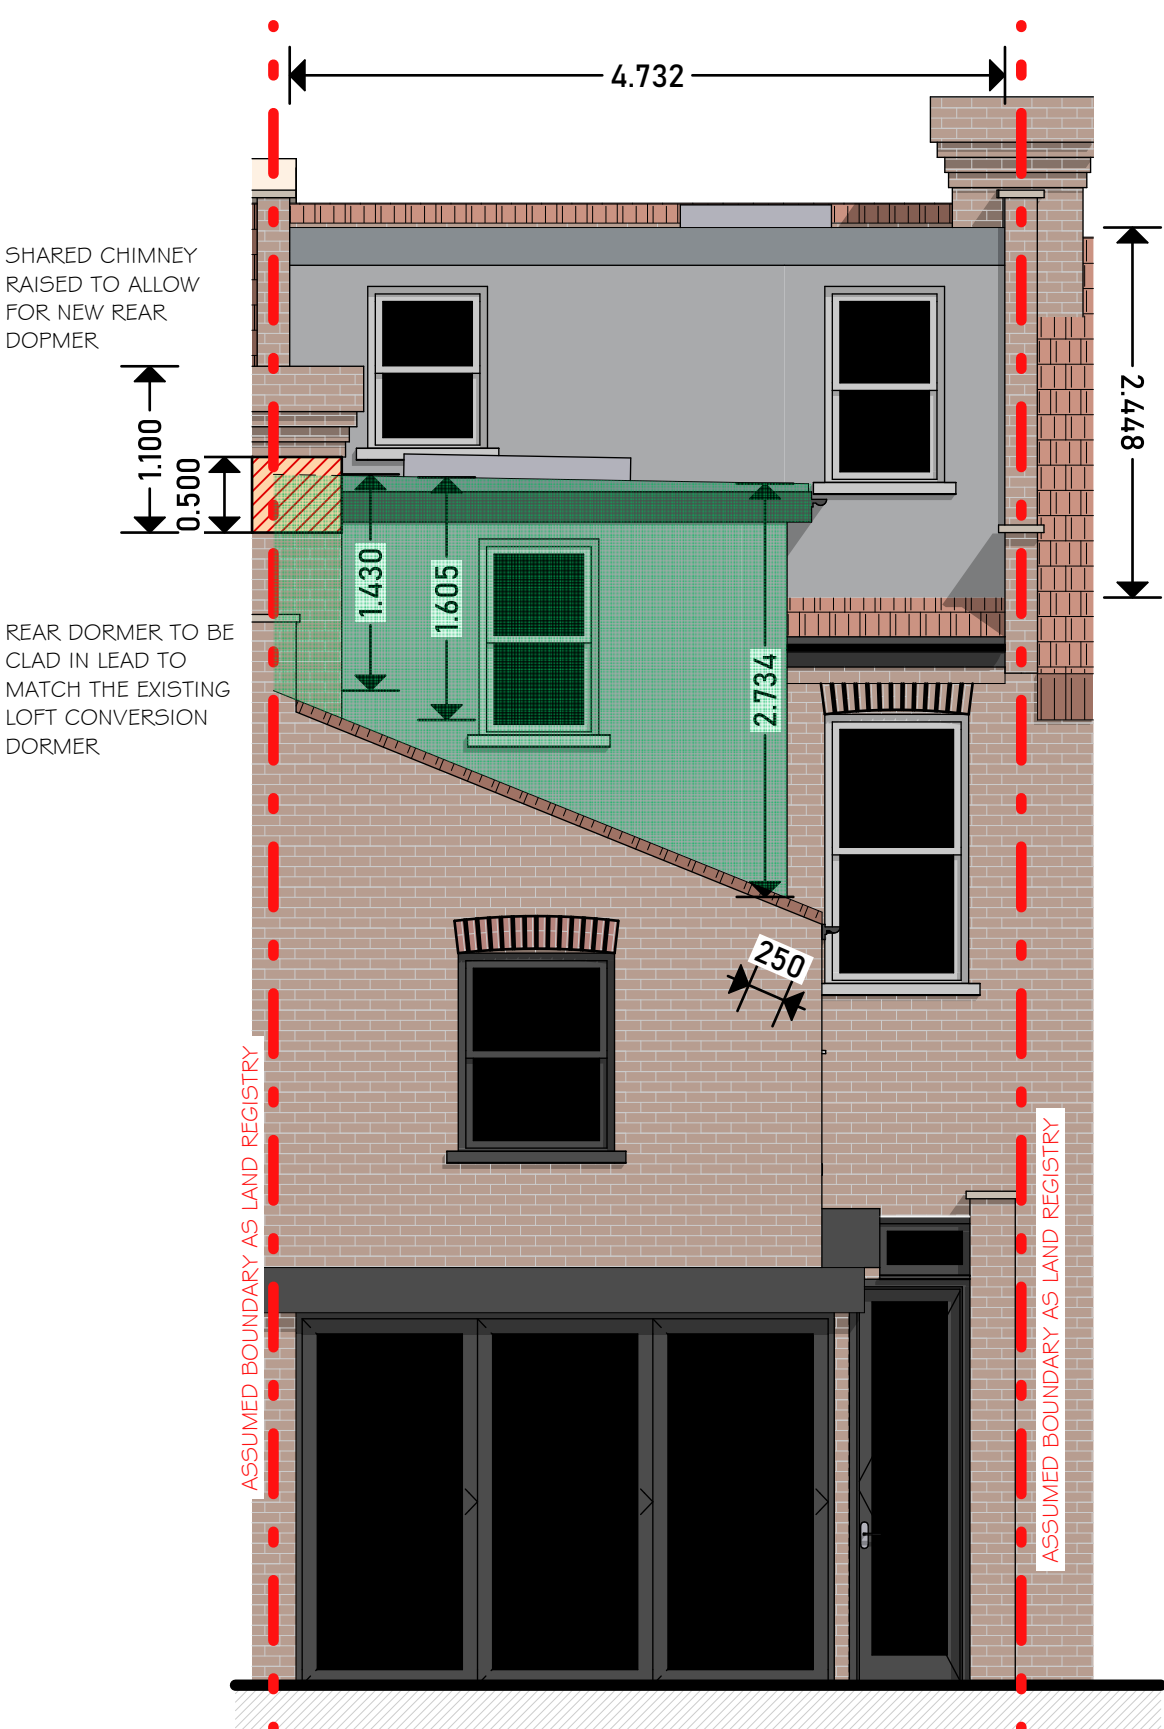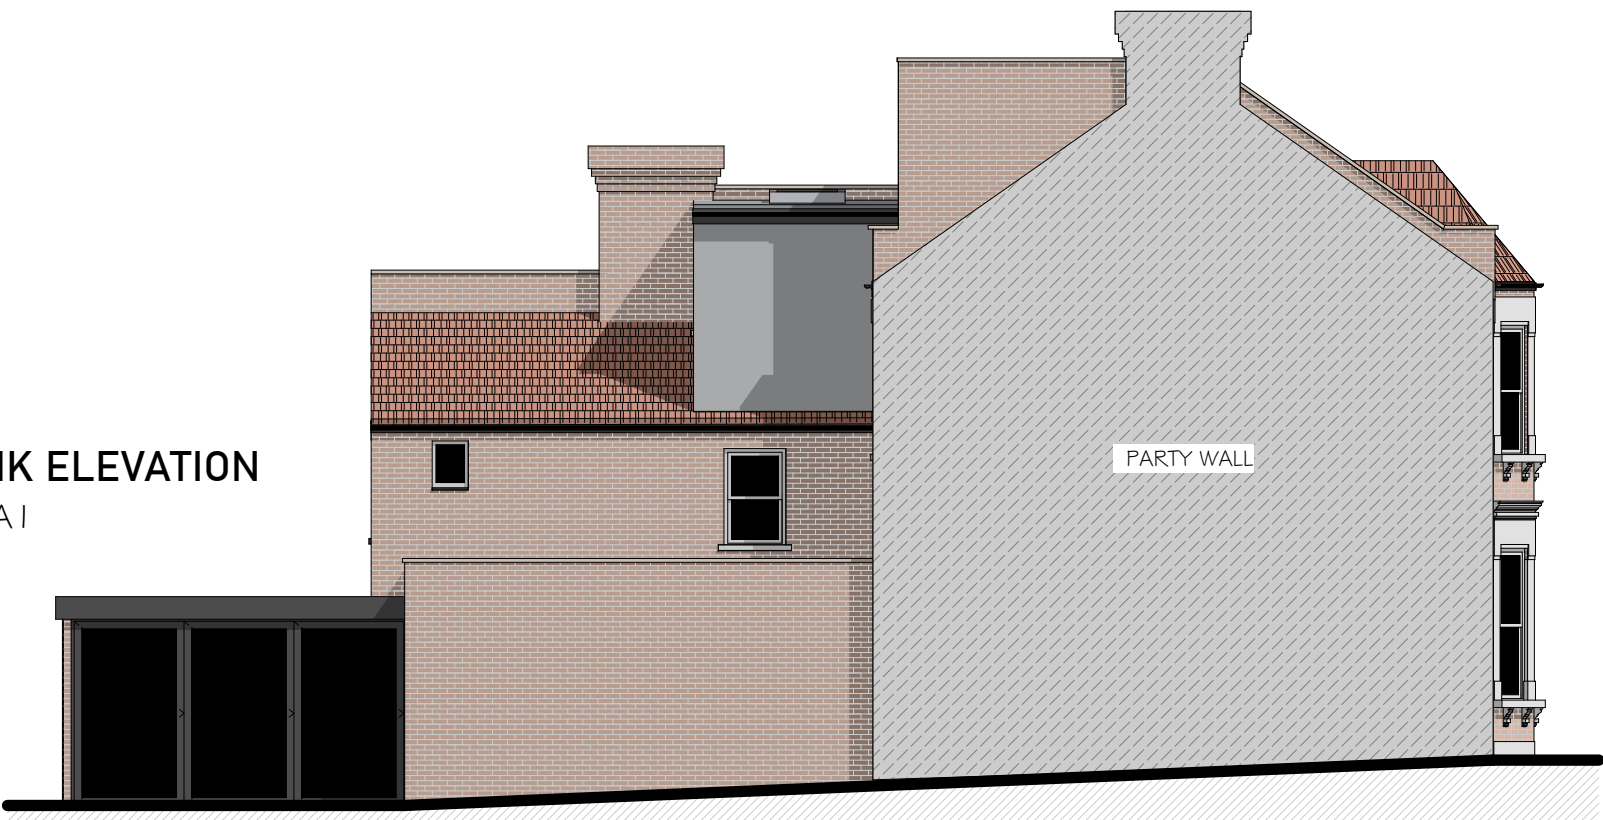

WEST FACING REAR ELEVATION
1:50 @ A1

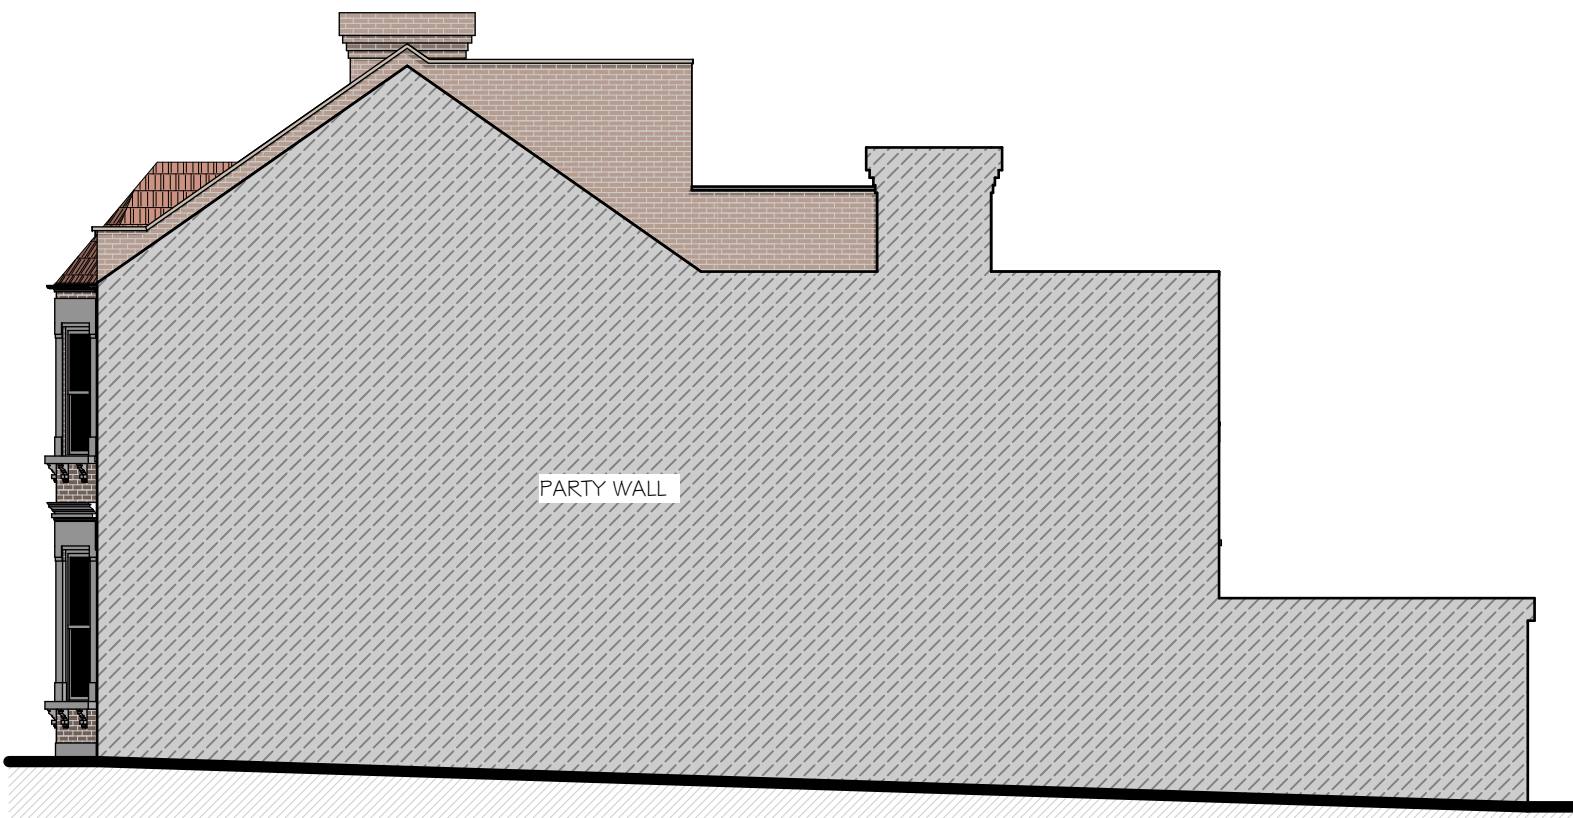

NORTH FACING FLANK ELEVATION
1:100 @ A1

BLOCK PLAN
1:500 @ A1

