



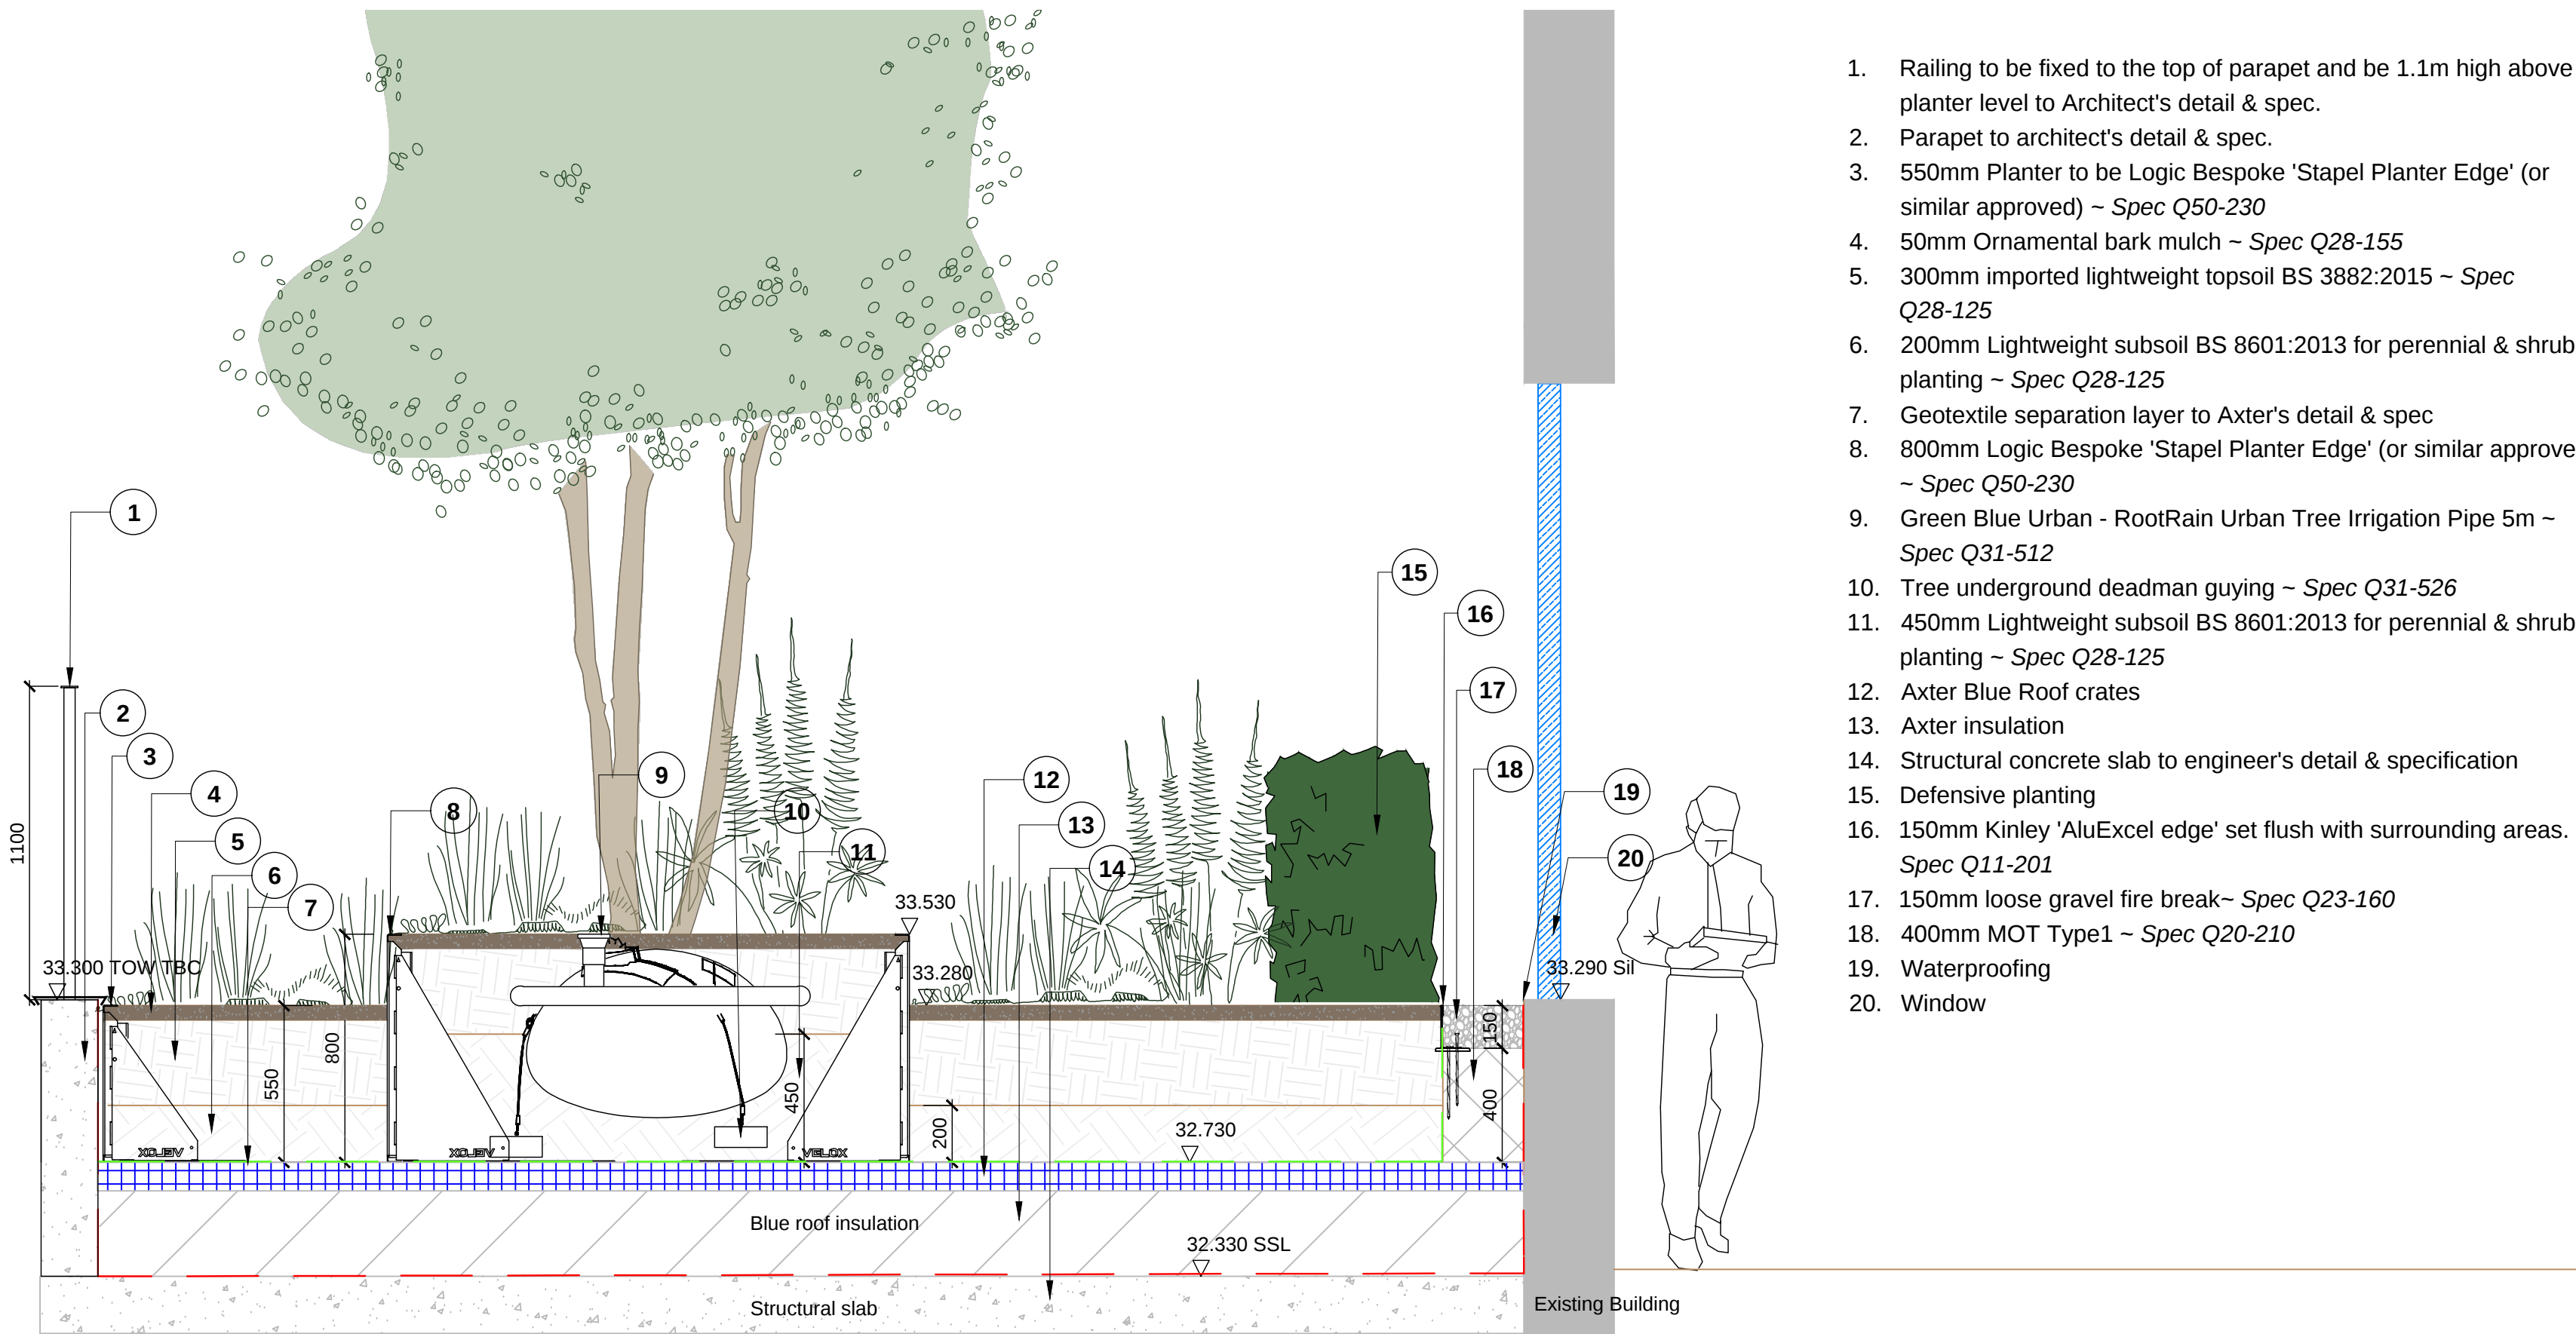


1. Railing to be fixed to the top of parapet and be 1.1m high above planter level to Architect's detail & spec.
2. Parapet to architect's detail & spec.
3. 550mm Planter to be Logic Bespoke 'Stapel Planter Edge' (or similar approved) ~ *Spec Q50-230*
4. 50mm Ornamental bark mulch ~ *Spec Q28-155*
5. 300mm imported lightweight topsoil BS 3882:2015 ~ *Spec Q28-125*
6. 200mm Lightweight subsoil BS 8601:2013 for perennial & shrub planting ~ *Spec Q28-125*
7. Geotextile separation layer to Axter's detail & spec
8. 800mm Logic Bespoke 'Stapel Planter Edge' (or similar approved) ~ *Spec Q50-230*
9. Green Blue Urban - RootRain Urban Tree Irrigation Pipe 5m ~ *Spec Q31-512*
10. Tree underground deadman guying ~ *Spec Q31-526*
11. 450mm Lightweight subsoil BS 8601:2013 for perennial & shrub planting ~ *Spec Q28-125*
12. Axter Blue Roof crates
13. Axter insulation
14. Structural concrete slab to engineer's detail & specification
15. Defensive planting
16. 150mm Kinley 'AluExcel edge' set flush with surrounding areas. ~ *Spec Q11-201*
17. 150mm loose gravel fire break~ *Spec Q23-160*
18. 400mm MOT Type1 ~ *Spec Q20-210*
19. Waterproofing
20. Window

CS1-L60-004: Typical Section PBSA Medium tree planting (1:20@A1)

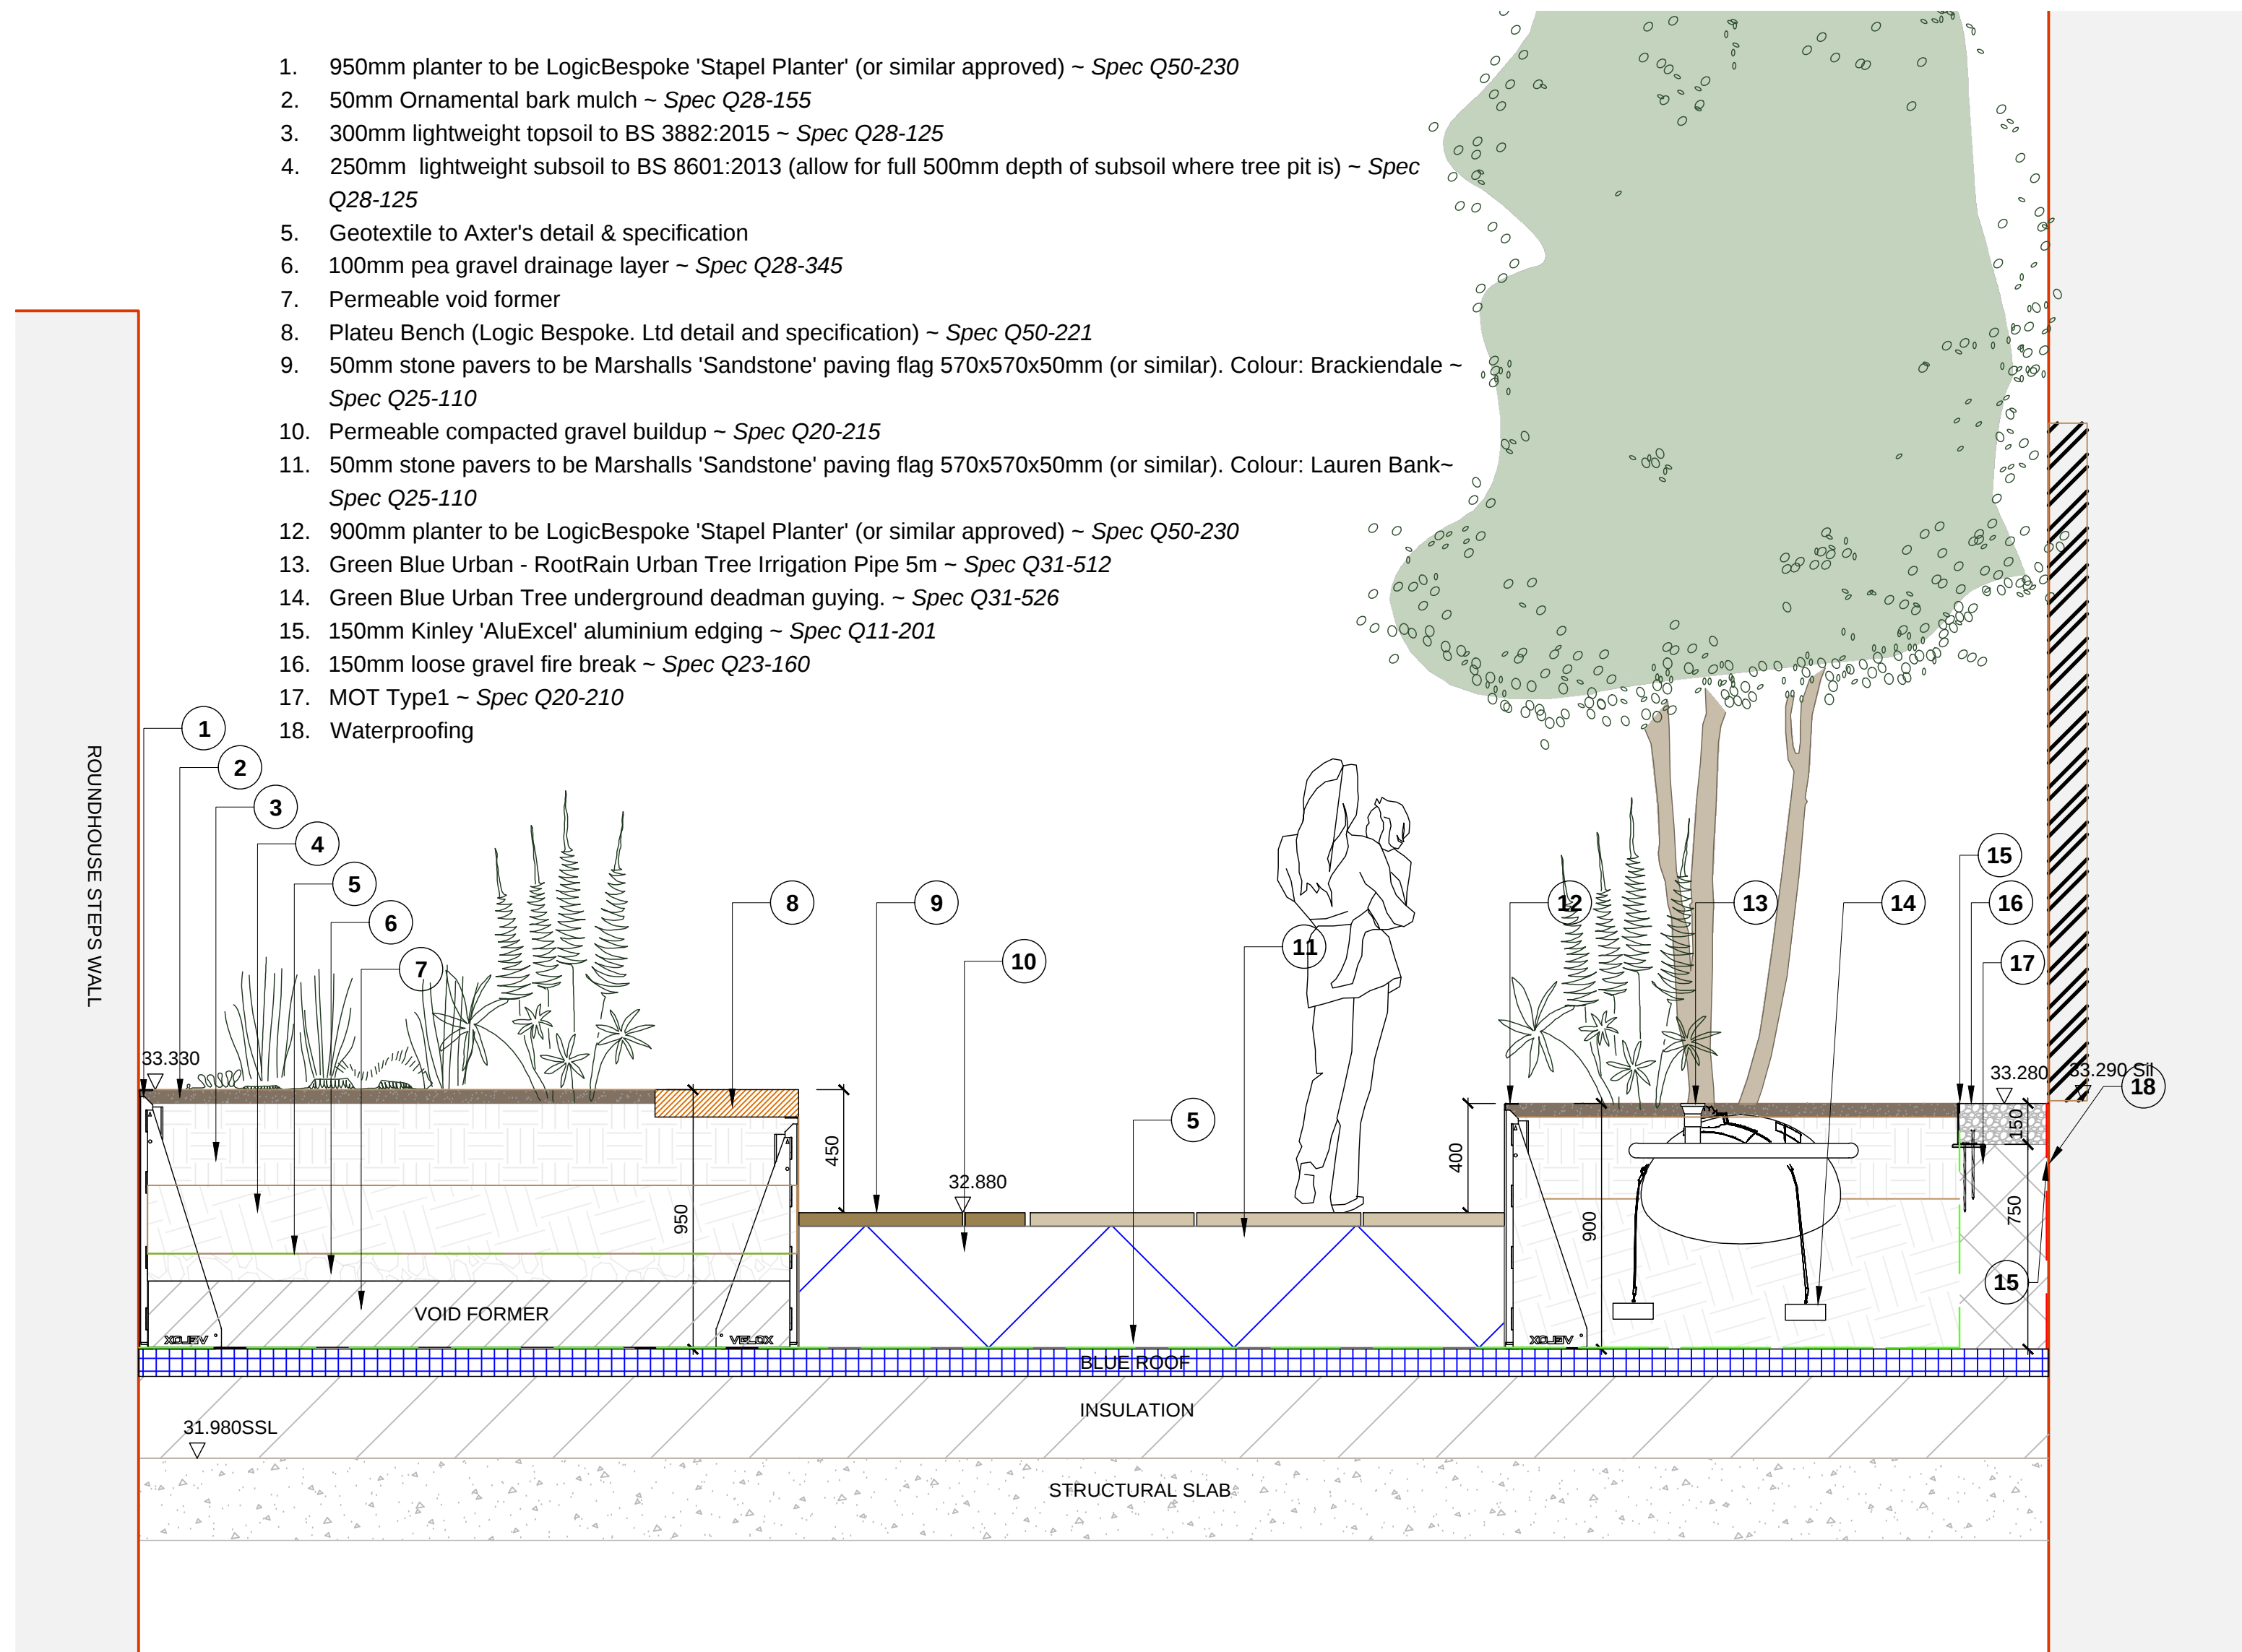

1. 950mm planter to be LogicBespoke 'Stapel Planter' (or similar approved) ~ *Spec Q50-230*
2. 50mm Ornamental bark mulch ~ *Spec Q28-155*
3. 300mm lightweight topsoil to BS 3882:2015 ~ *Spec Q28-125*
4. 250mm lightweight subsoil to BS 8601:2013 (allow for full 500mm depth of subsoil where tree pit is) ~ *Spec Q28-125*
5. Geotextile to Axter's detail & specification
6. 100mm pea gravel drainage layer ~ *Spec Q28-345*
7. Permeable void former
8. Plateu Bench (Logic Bespoke, Ltd detail and specification) ~ *Spec Q50-221*
9. 50mm stone pavers to be Marshalls 'Sandstone' paving flag 570x570x50mm (or similar). Colour: Brackindale ~ *Spec Q25-110*
10. Permeable compacted gravel buildup ~ *Spec Q20-215*
11. 50mm stone pavers to be Marshalls 'Sandstone' paving flag 570x570x50mm (or similar). Colour: Lauren Bank~ *Spec Q25-110*
12. 900mm planter to be LogicBespoke 'Stapel Planter' (or similar approved) ~ *Spec Q50-230*
13. Green Blue Urban - RootRain Urban Tree Irrigation Pipe 5m ~ *Spec Q31-512*
14. Green Blue Urban Tree underground deadman guying. ~ *Spec Q31-526*
15. 150mm Kinley 'AluExcel' aluminium edging ~ *Spec Q11-201*
16. 150mm loose gravel fire break ~ *Spec Q23-160*
17. MOT Type1 ~ *Spec Q20-210*
18. Waterproofing

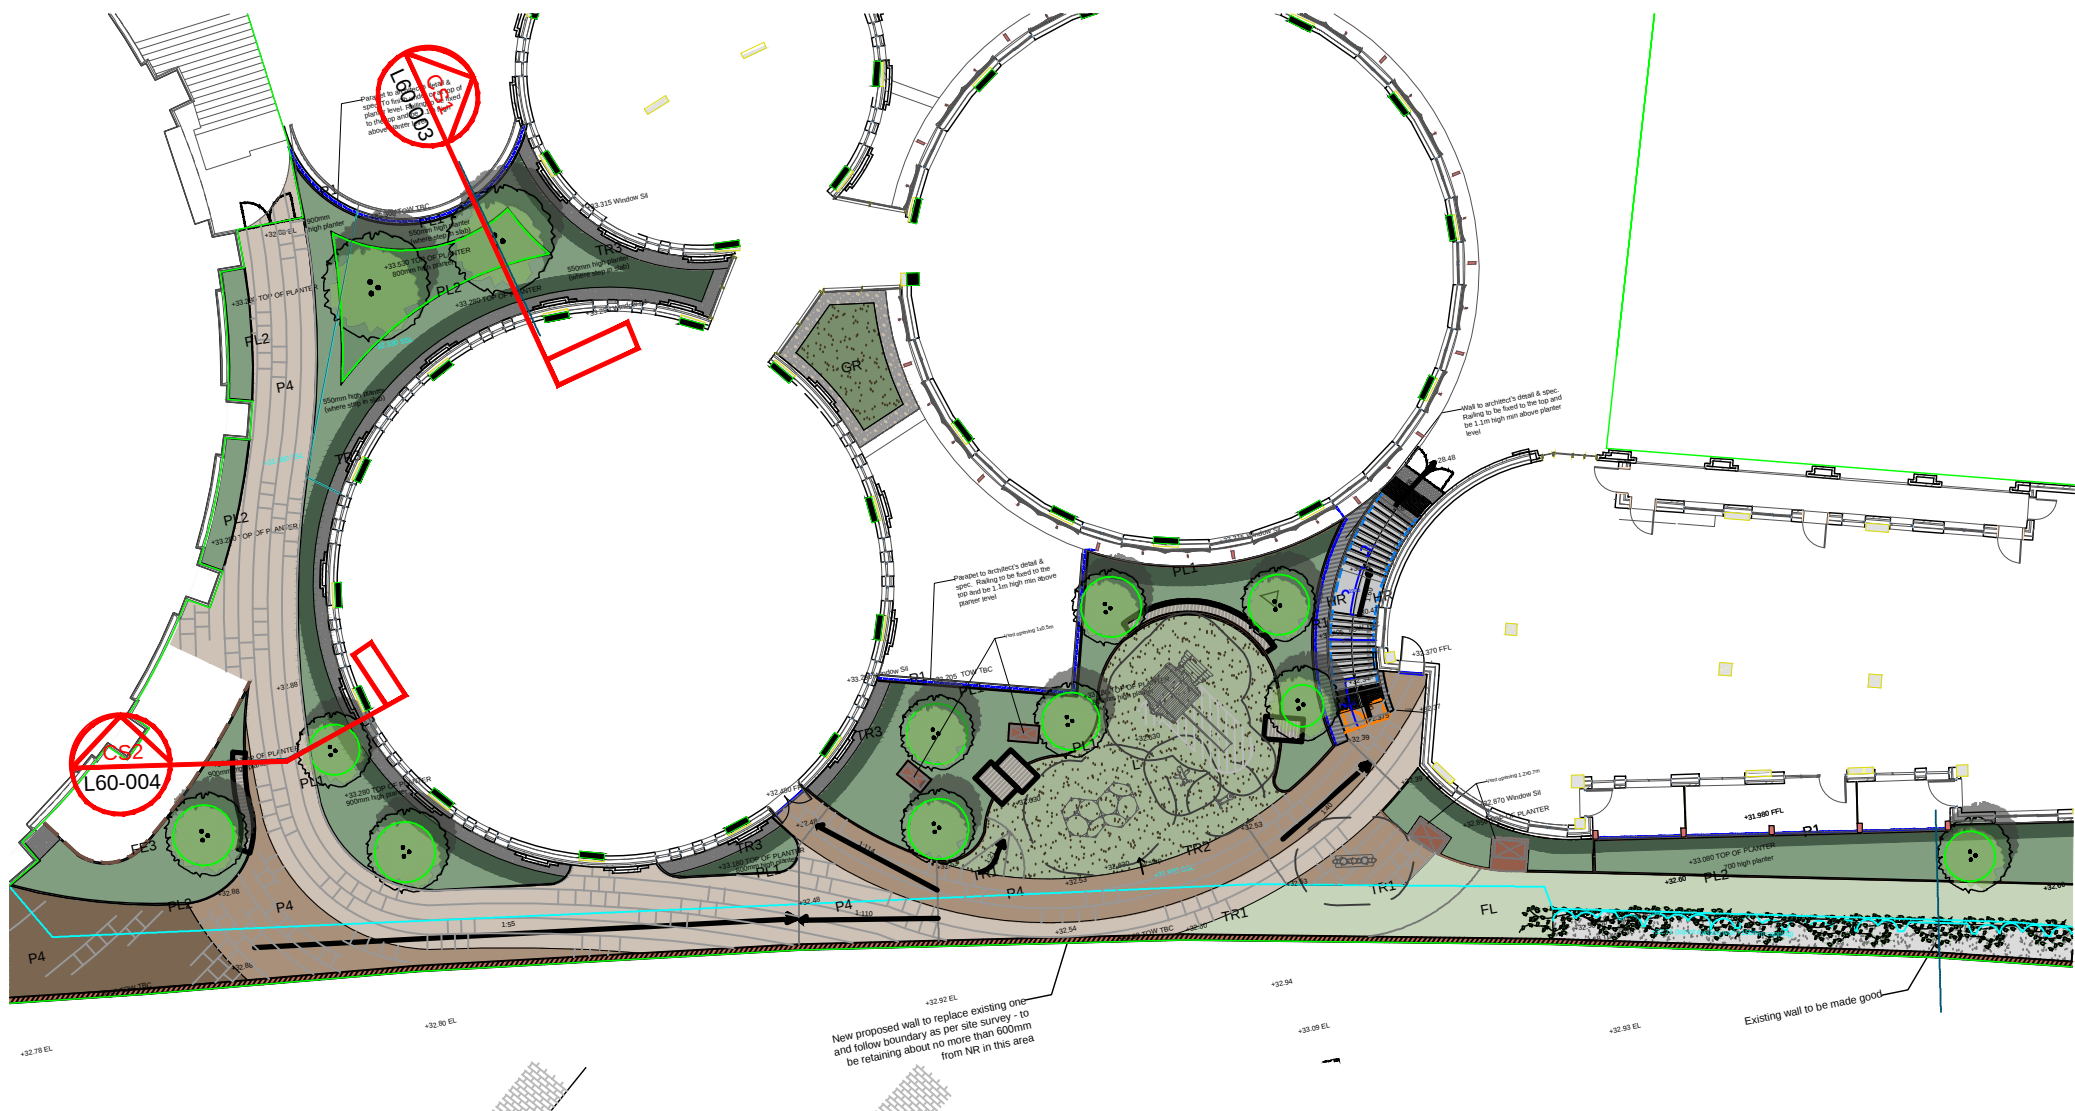

P5	28.11.24	Issued for BSR Gateway 2 Submission
P4	27.11.24	Issued for BSR Gateway 2 Submission
P3	15.11.24	Issued for comment
P2	25.10.24	Issued for comment
P1	29.08.24	Issued for comment
Rev	Date	Details

Anna French Associates Ltd
Room 74, Mansion House, West Park
Silsoe, Bedfordshire
MK45 4RG
T 01525838796
E info@annafrenchassociates.co.uk
W annafrenchassociates.co.uk

Client:
Regal London
Project:
100 Chalk Farm Road
Drawing Title:
Typical Sections - Podium Sheet 2

Phase:
S4 - For Stage Approval
Drawing Number:
CHALF-AFA-DR-L-YY-L60-004
Rev:
P5
Date:
29.08.24
Drawn by:
HC/AL
Scale:
1:20 @ A1
DO NOT SCALE FROM DRAWING.

CS2-L60-004: Typical Section Roundhouse / PBSA (1:20@A1)