



1 PROPOSED PLAN  
Scale: 1:100

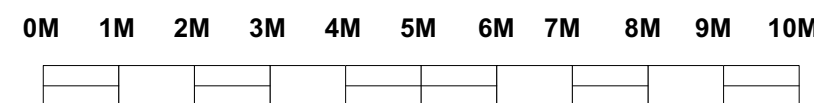

SCALE BAR IN METERS  
Scale: 1:100

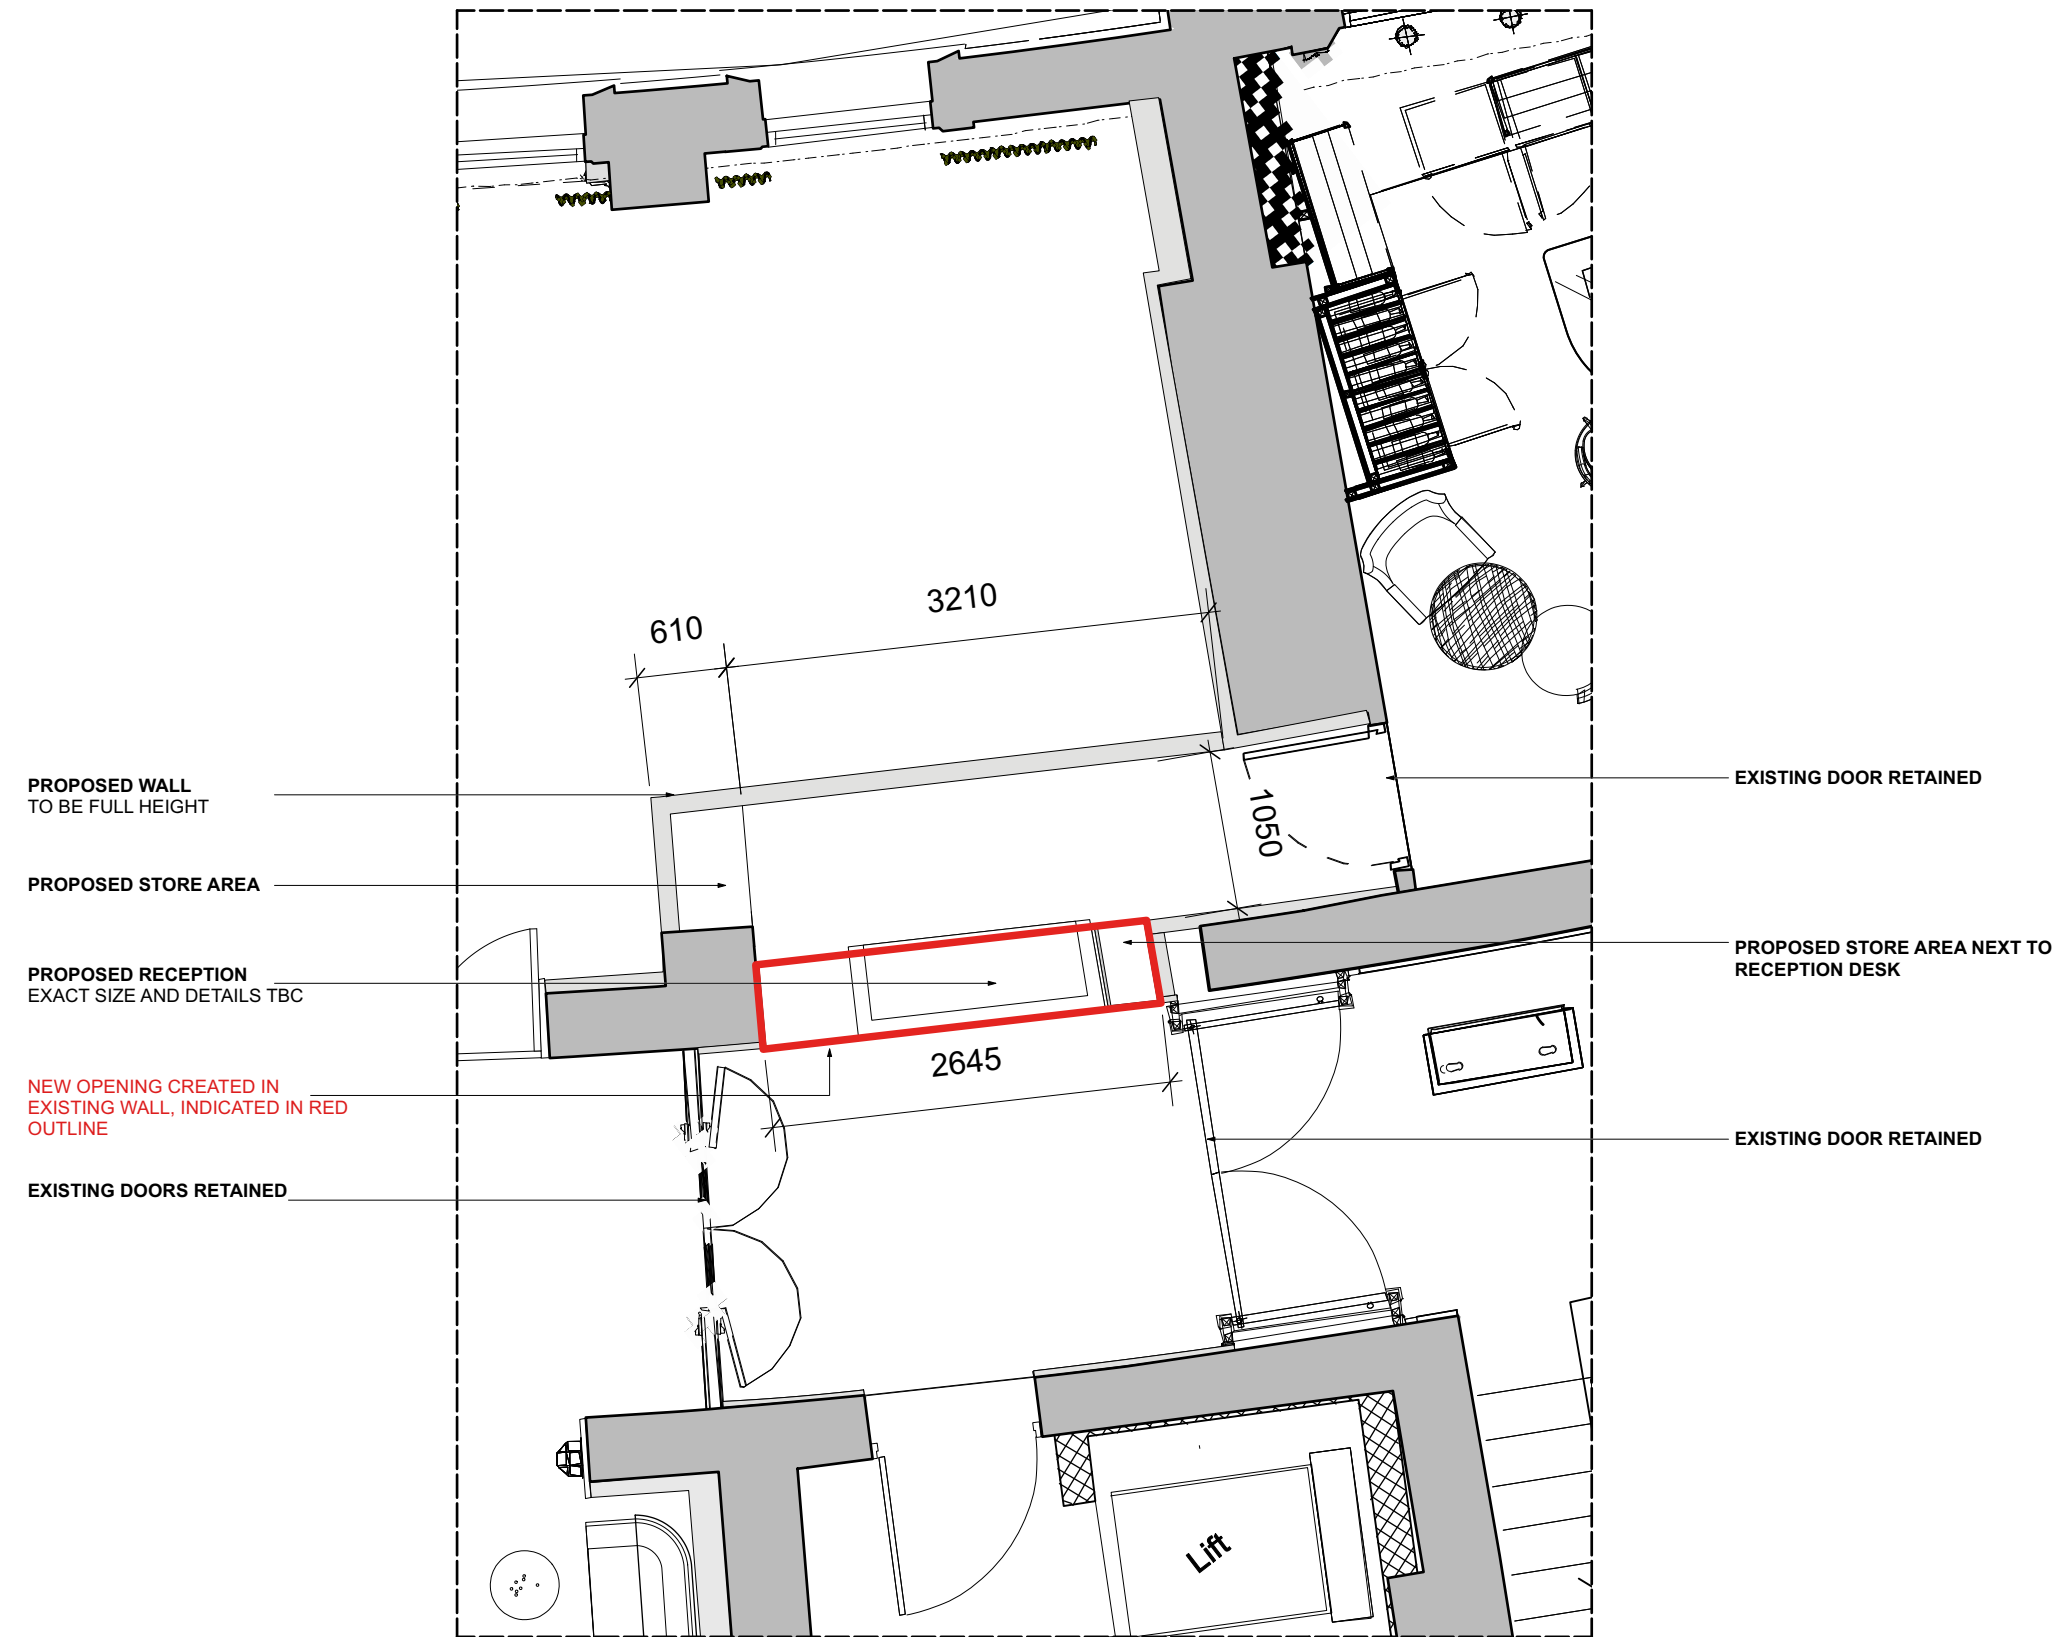

2 PROPOSED PLAN - DETAIL  
Scale: 1:50



SCALE BAR IN METERS  
Scale: 1:50

AREA PROPOSED TO BE  
DEMOLISHED SHOWN IN  
RED BLOCK

#### GENERAL NOTES :

**DESIGN INTENT DRAWING ONLY. THIS DRAWING IS NOT TO BE USED FOR CONSTRUCTION.**

CONTRACTOR TO PROVIDE KKD WITH FULL SET OF CONSTRUCTION RODS / SETTING OUT DRAWINGS FOR APPROVAL, FOLLOWING FULL SITE SURVEY, POST STRIP OUT & PRIOR TO COMMENCEMENT OF ANY WORKS (INCLUDING JOINERY ITEMS.)

THE CONTRACTOR TO PROVIDE SAMPLES OF ALL FINISHES FOR KKD APPROVAL. IF DIFFERENT MATERIALS & EQUIPMENT IS USED TO THAT IN THE SPEC IT MUST BE SIGNED OFF BY CLIENT AND DESIGN TEAM.

CONTRACTOR TO PROVIDE ADEQUATE FIXING GROUNDS WITHIN ALL WALLS / PARTITIONS / CEILINGS TO SUIT & SUPPORT NEW ELEMENTS THROUGHOUT THE SCHEME. CONTRACTOR TO ENSURE STABILITY, STRENGTH & DURABILITY OF ALL CONSTRUCTION. SOLID EDGING THROUGHOUT, ALL SHARP METAL EDGES TO BE REMOVED

ALL CONSTRUCTION & MATERIALS TO COMPLY WITH CURRENT BUILDING & FIRE REGULATIONS.

ALL WORKS TO BE TO THE APPROVAL OF THE LOCAL AUTHORITIES WHERE REQUIRED.

|     |    |                        |            |
|-----|----|------------------------|------------|
|     |    |                        |            |
| A   | JS | RECEPTION AREA AMENDED | 20/02/2025 |
| REV | BY | AMENDMENTS             | DATE       |

This drawing is to be read in conjunction with standard details & specifications. All works to comply with current building regulations. This drawing is the property of Kinnersley Kent Design, all copyright is reserved. This drawing is issued on condition that it is not copied reproduced retained or disclosed to any unauthorised person either whole or in part.

Kinnersley Kent Design to be notified of any discrepancies which occur on site; any modifications which result from said discrepancies to be approved by designers.

**DO NOT SCALE FROM THIS DRAWING.**  
**ALL DIMENSIONS TO BE CHECKED ON SITE.**

**STUDIO**  
**KKD**  
studiokkd.com

London  
5 Fitzroy Square  
London  
W1T 5HH  
+44 (0)20 7691 3131

CLIENT:

GNH

PROJECT:  
GNH ADAPTATIONS

PROJECT ADDRESS:  
The Great Norther Hotel  
St Pancras Rd, N1C 4TB London

DRAWING TITLE:  
Proposed Plan – First Floor

DRAWN BY: JS SIGN OFF: JA

DATE: NOV 2024 SCALE: As Shown @ A1

STATUS:  
PLANNING

DRAWING NO:  
2474.PL.013

REVISION:  
A