
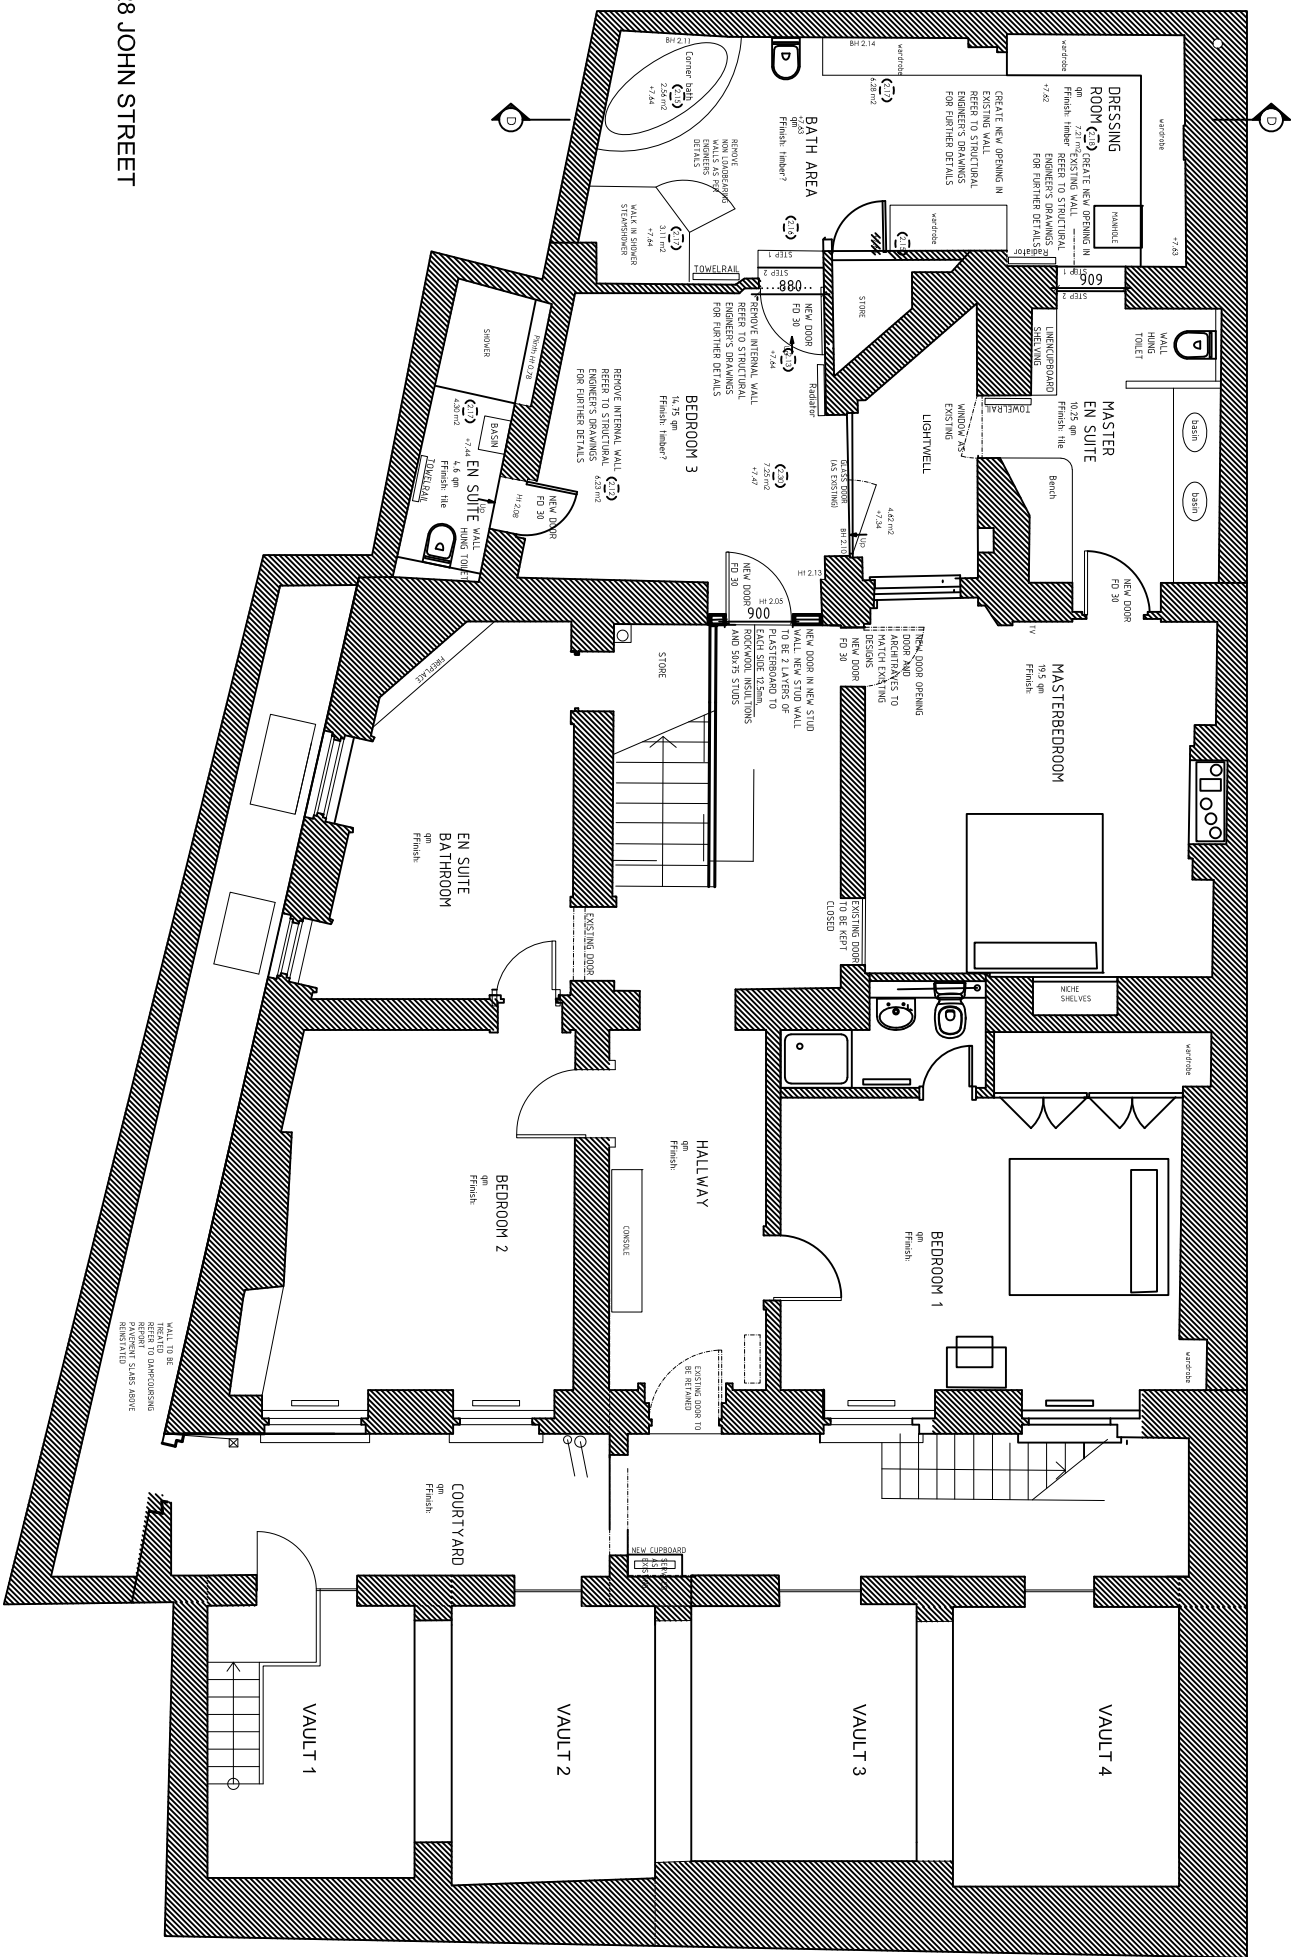


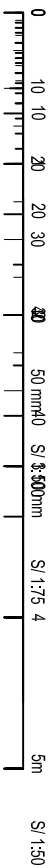

28 JOHN STREET

P-U-R-A Ltd 36 Gloucester Avenue, Plimsoune Hill NN11 7BN - LONDON info@pu-ra.com www.pu-ra.com +44-(0)207-849 762				© Copyright to all designs, notes and drawings remains with P-U-R-A LTD subject to written authorization. All dimensions in mm unless noted otherwise. All dimensions and levels to be checked on site. Their accuracy cannot by guaranteed and therefore cannot be used for fabrication, manufacture or construction. Contractor to verify and be responsible for all requirements and restrictions due to local rules, Contractor to report if there is any discrepancy In the drawings to P-U-R-A LTD before it to specify alternatives. This drawing Is to be read together with all other relevant drawings. Do not scale from this drawing.				DATE:	CHECKED:	DESIGN/DRAWN:	SCALE:	PROJECT TITLE:	CLIENT:
REV	DATE	BY	DESCRIPTION					CHK	WHO CHECK	WHO CHECK	CLIENT		
DRAWING STATUS: INFORMATION													
P-U-R-A LTD													
LEAD DESIGNER:													
DRAWING TITLE:													
LOWERGROUND FLOOR													
A3													
0													
REV:													
20-102													
PROJECT No:													
0998													
1:100													
CH													
CH													
Flat 1, 28 John Street, London													
CLIENT													

© Copyright to all designs, notes and drawings remains with P-U-R-A LTD subject to written authorization.

- **All dimensions in mm unless noted otherwise**

All dimensions and levels to be checked on site. Their accuracy cannot be guaranteed and therefore cannot be used for fabrication, manufacture or construction.

- Contractor to verify and to be responsible for all requirements and restrictions due to local rules. Contractor to report if there is any discrepancy in the drawings to P-J-R-A LTD in time to specify alternatives.

- This drawing is to be read together with all other relevant drawings.
- Do not scale from this drawing.

P-U-R-A Ltd

36 Gloucester Avenue, Primrose Hill

NW1 7BB - LONDON

info.uk@p-u-r-a.com

www.p-u-i-a.com
+44-(0)2072 849 763