
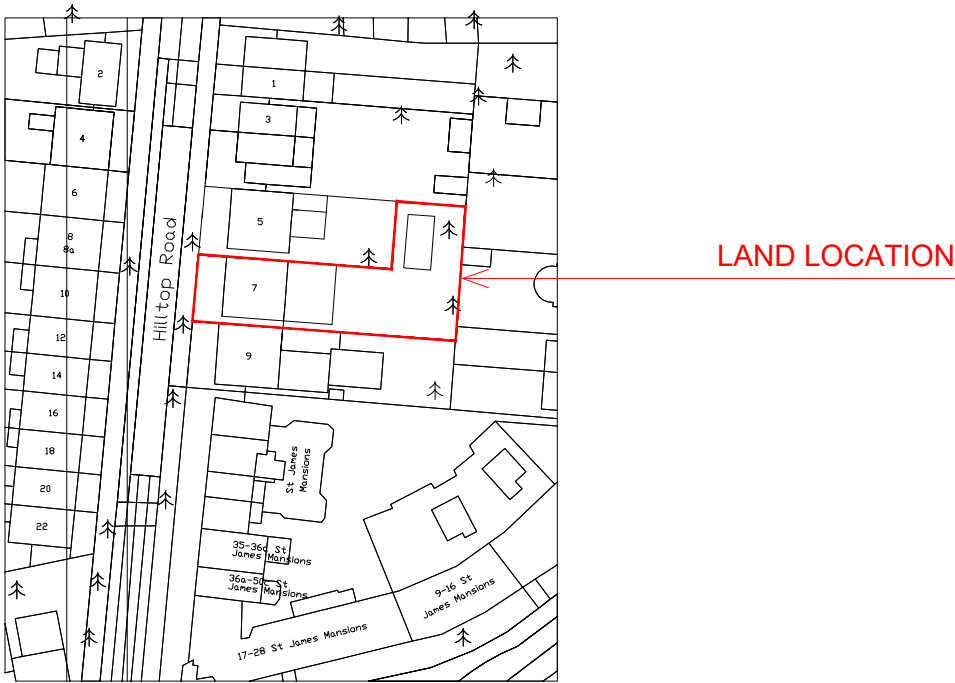


LOCATION PLAN

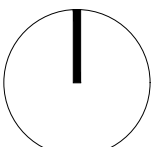

Do not scale this drawing. All drawings are to be read in conjunction with a Measured Survey. Any discrepancies between these documents shall be brought to the attention of the architect. Drawings as instruments of service remain the property of architect and are protected under common law copyright provisions.	Rev	Date	Orientation  NORTH	SCALE BAR 1:1250 	Romeo Architects Unit 408, Screenworks, 22 Highbury Grove, London, N5 2ER Phone: +44 7599 863 122 www.romeoarchitects.com studio@romeoarchitects.com	Project title: Proposed first floor extension to the rear of 7 Hilltop Road, London NW62QA	
	00	MAR 2025				Drawing title: LAND LOCATION	
						Client: DE	Scale: 1:1250 @A3
						Dwg no: PA_080_01	Date: 03/2025