




EXISTING GROUND FLOOR LAYOUT (NO PROPOSED CHANGES)

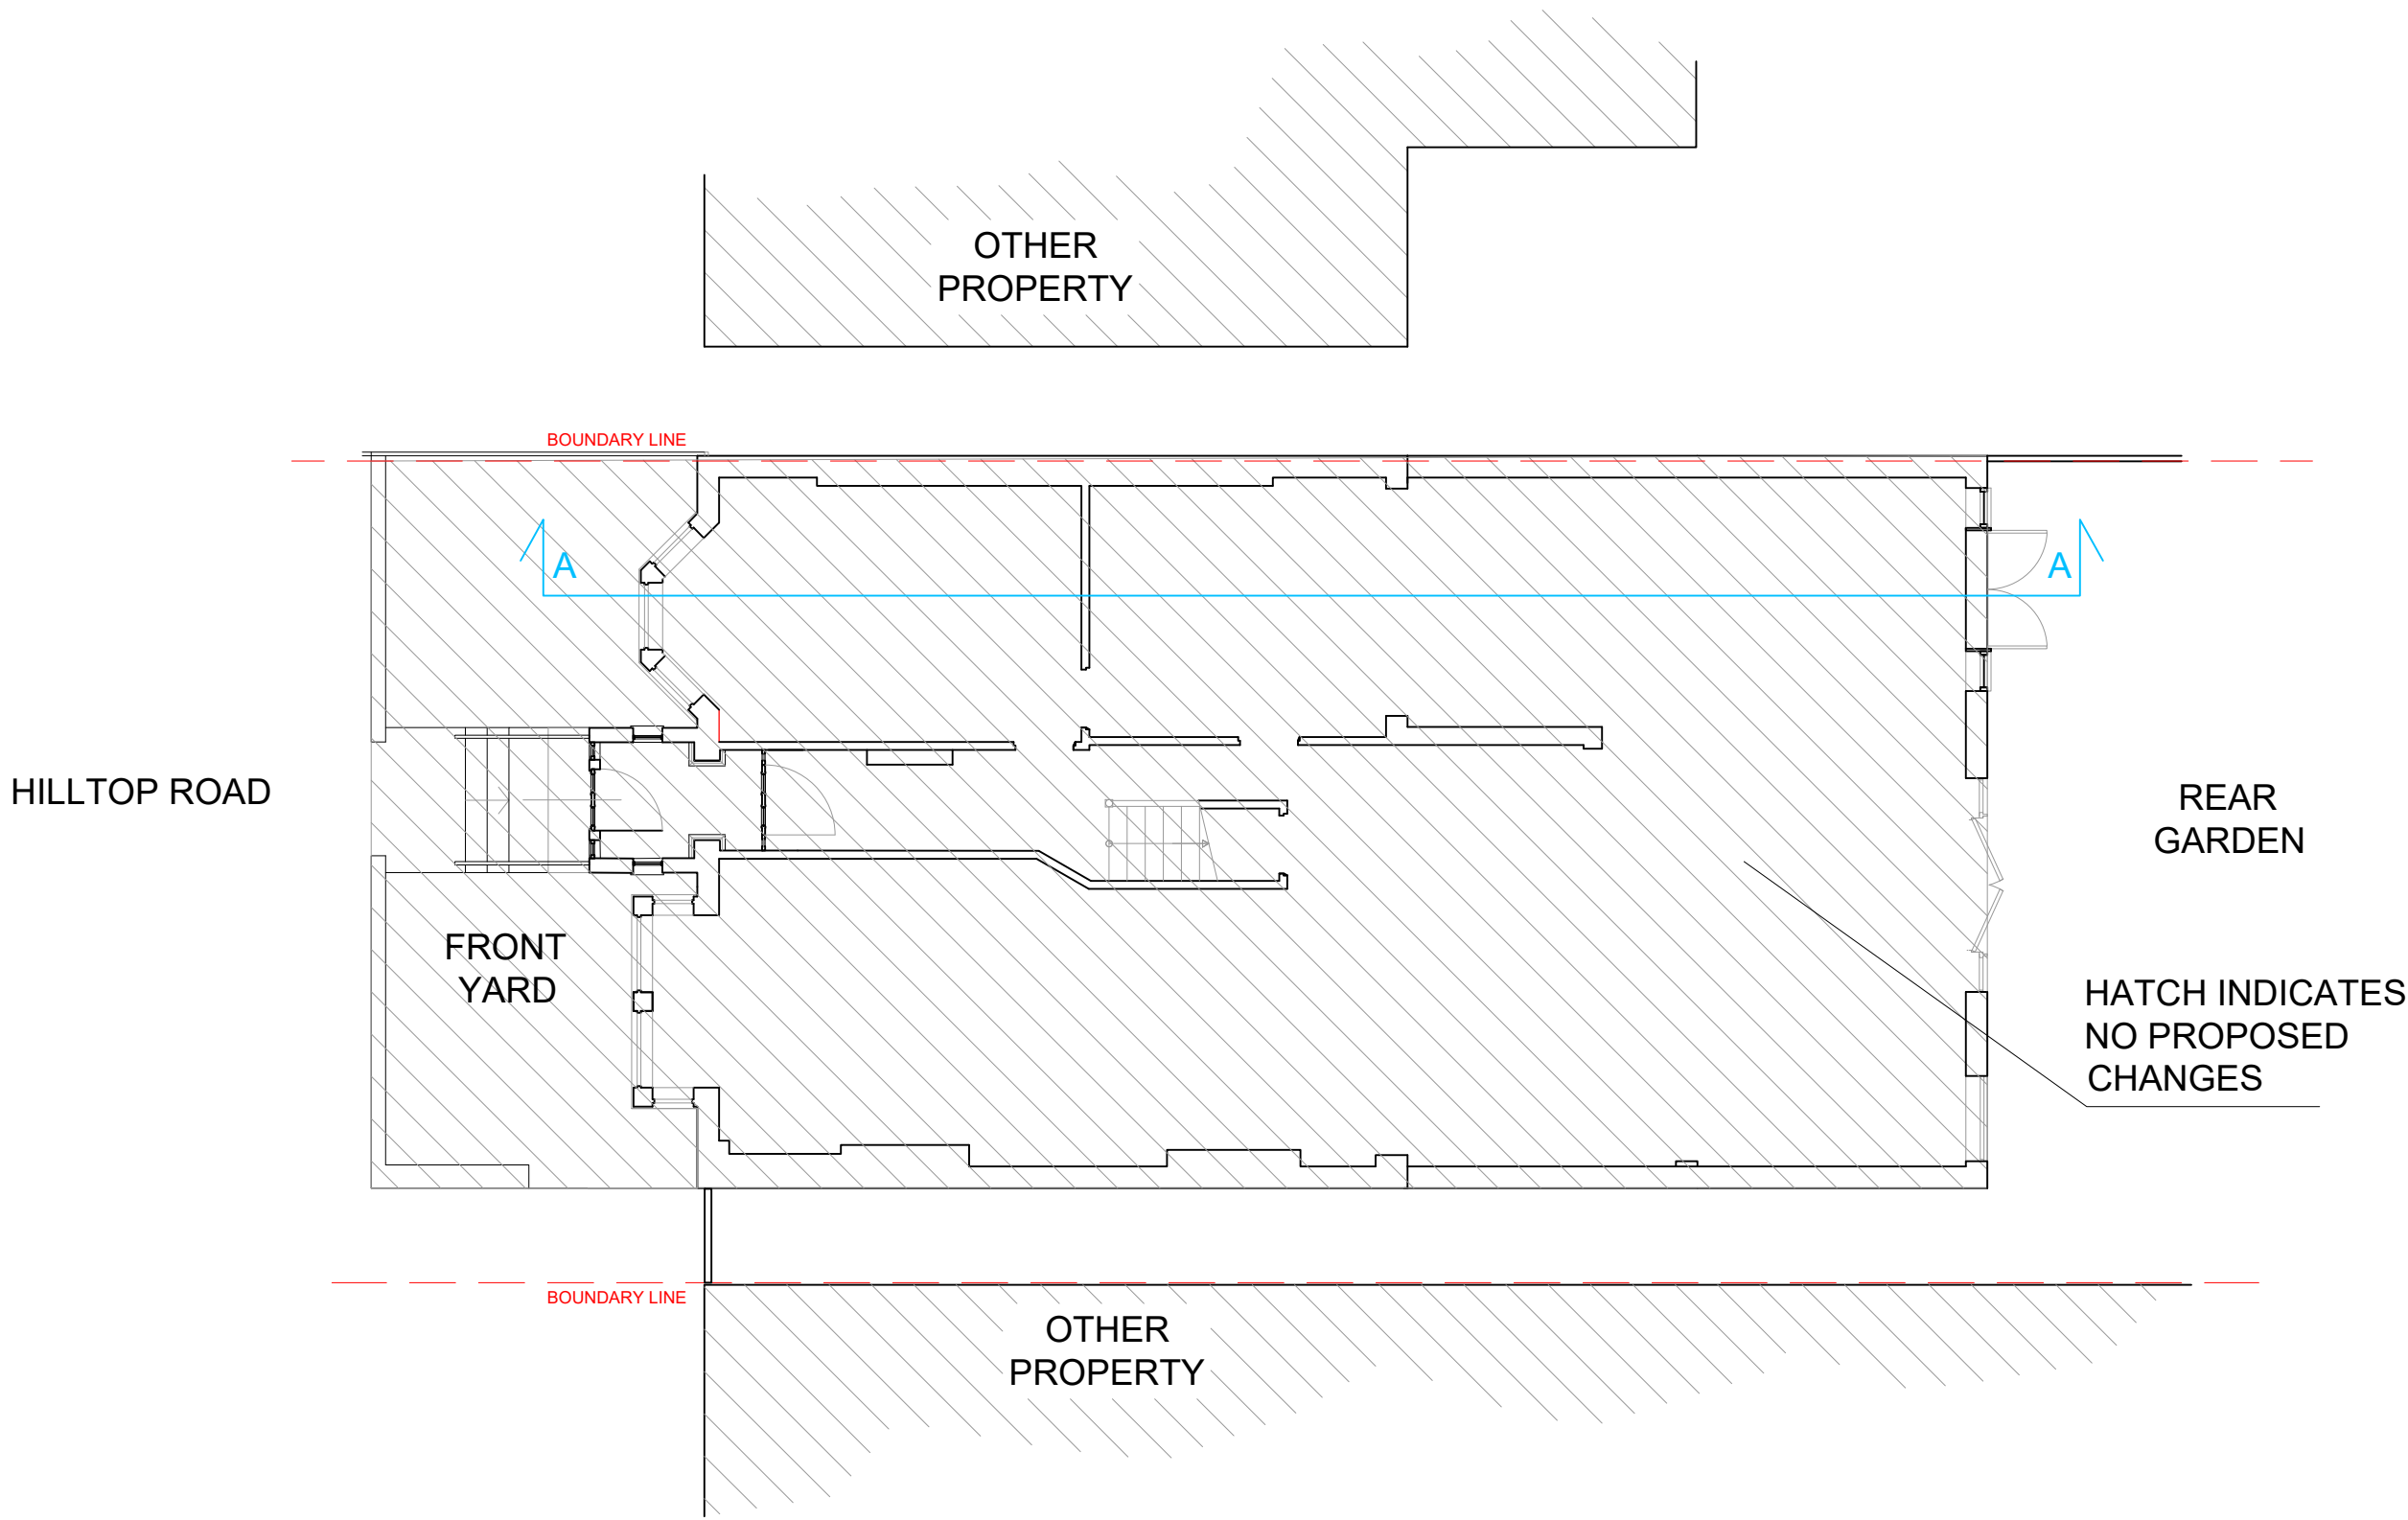

EXISTING FIRST FLOOR LAYOUT

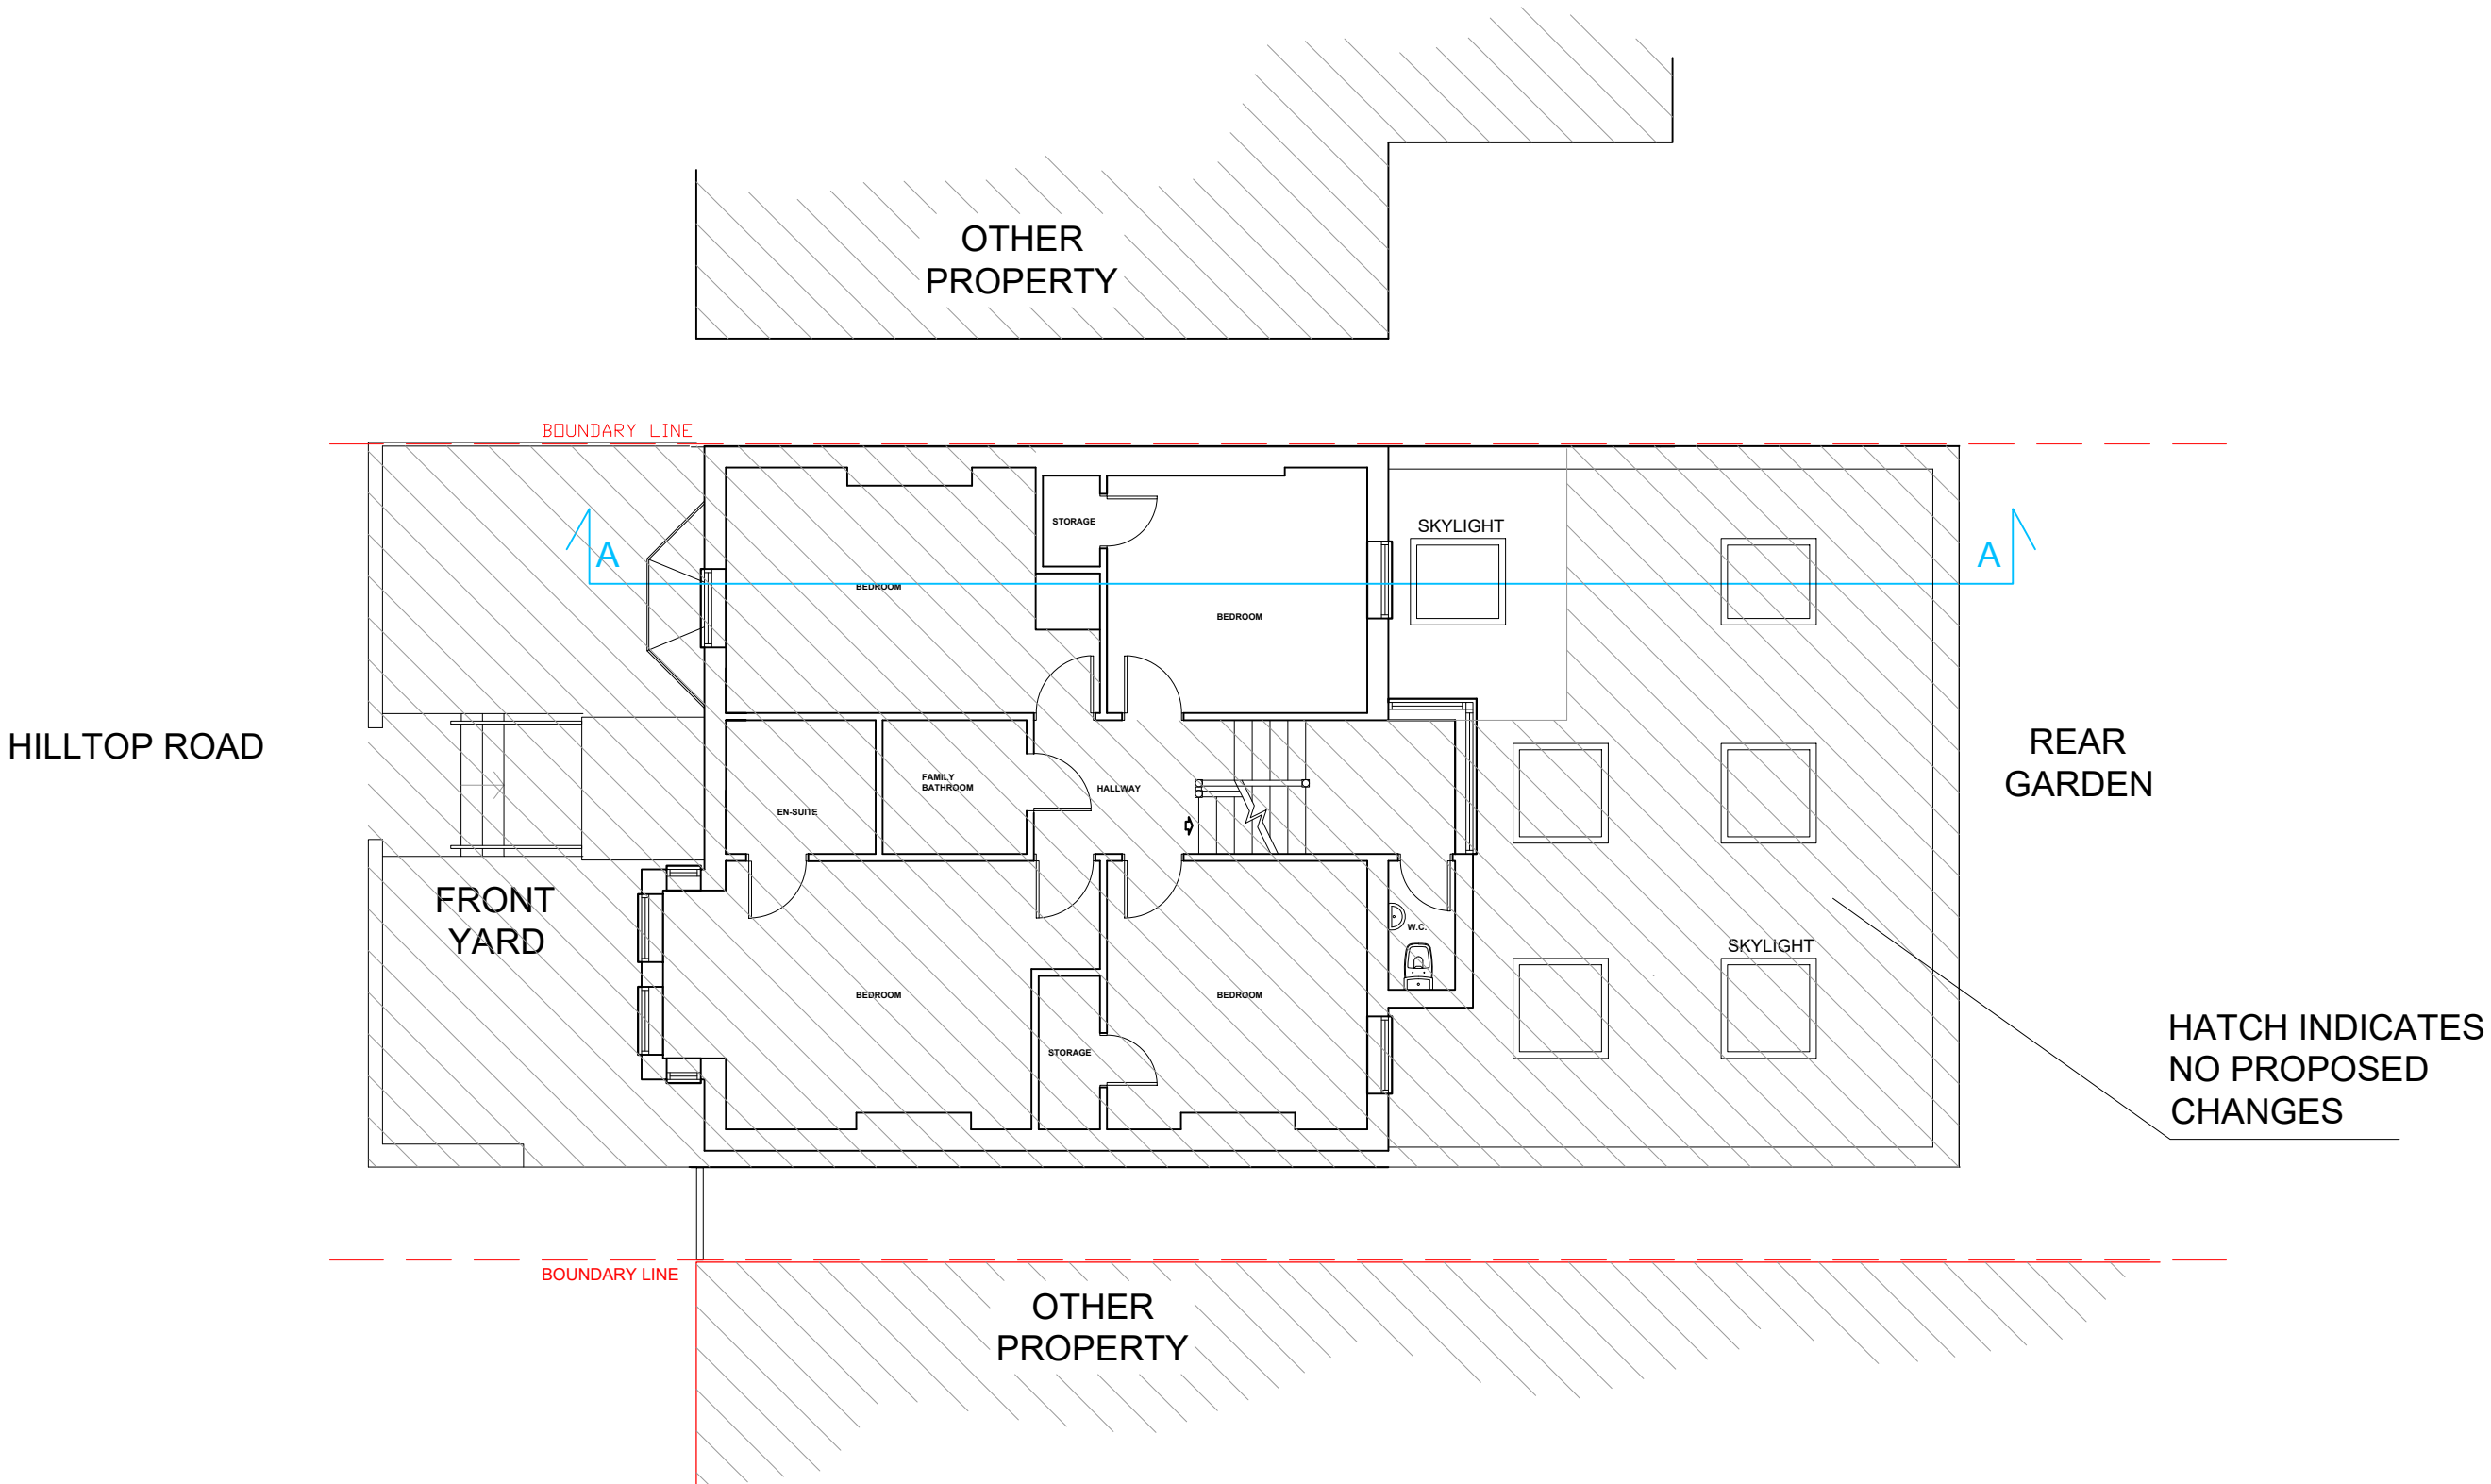

EXISTING SECOND FLOOR LAYOUT

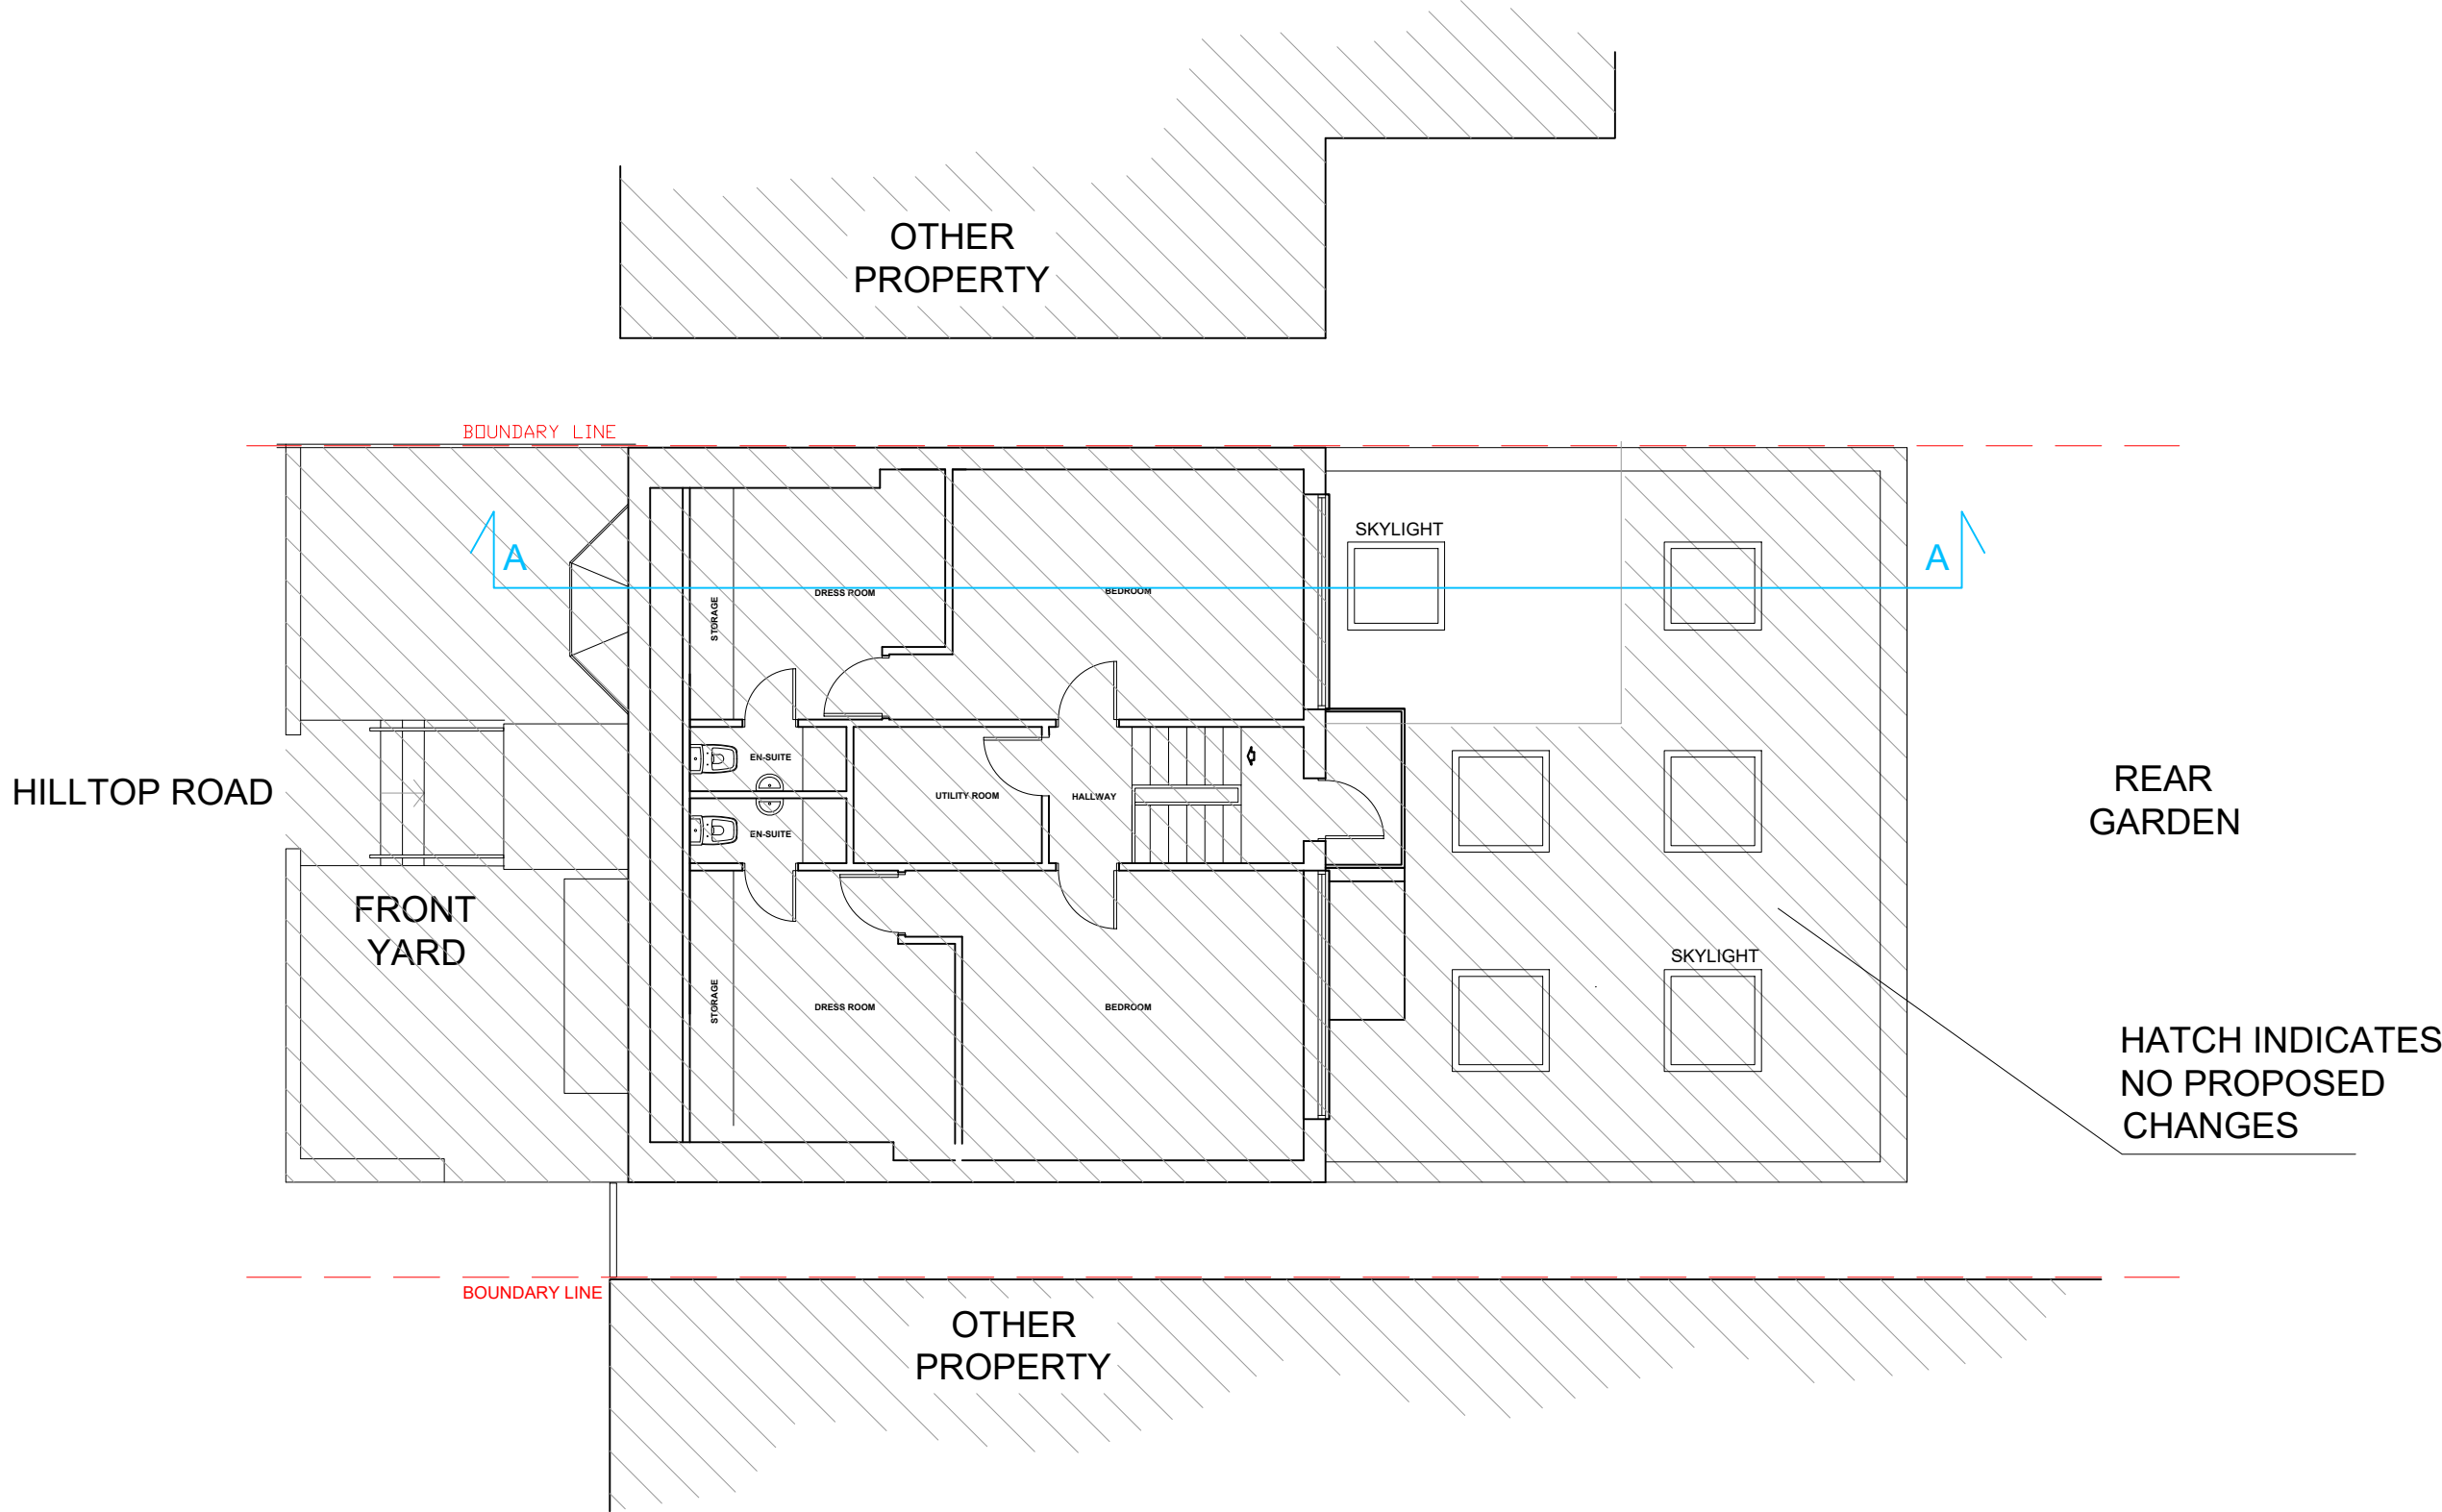

EXISTING LOFT FLOOR LAYOUT (NO PROPOSED CHANGES)

